




Notes
 Do not scale off this drawing. If in doubt please ask.
 Dimensions must be checked on site where possible.
 ©This drawing must not be reproduced in whole or part without written consent.

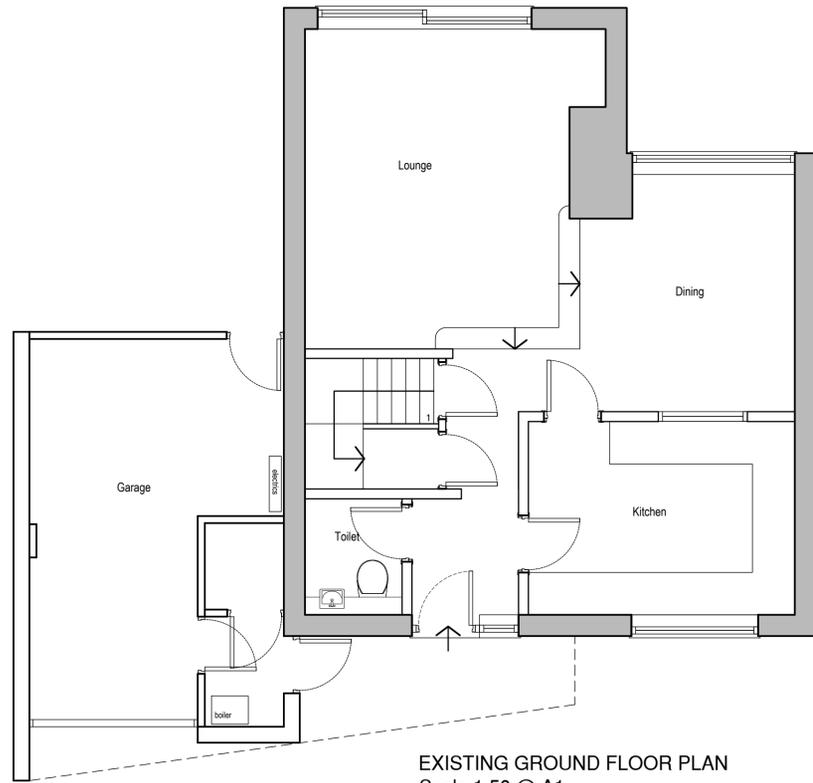

EXISTING GROUND FLOOR PLAN
 Scale 1:50 @ A1

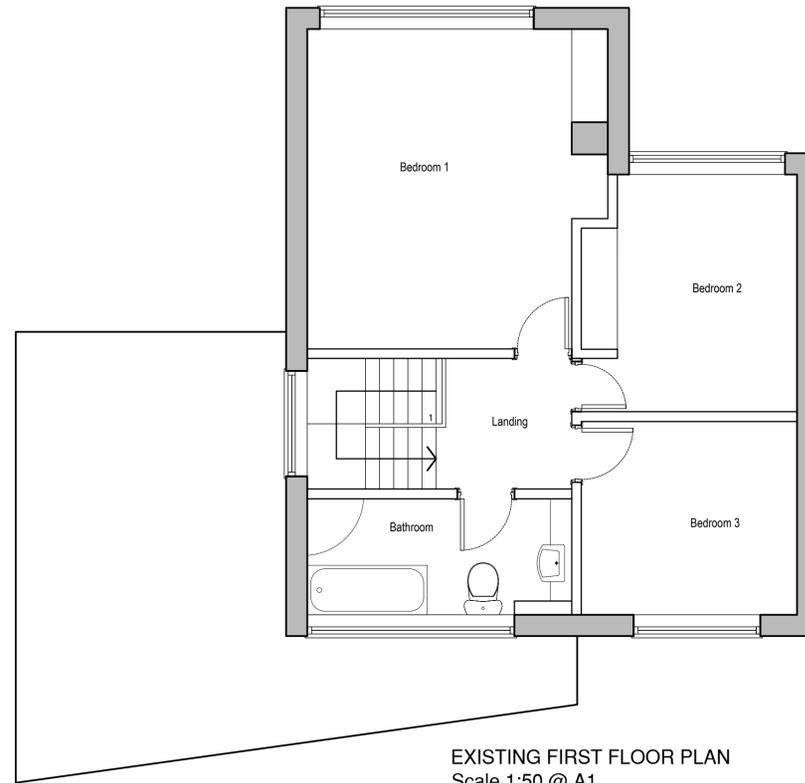


EXISTING FIRST FLOOR PLAN
 Scale 1:50 @ A1

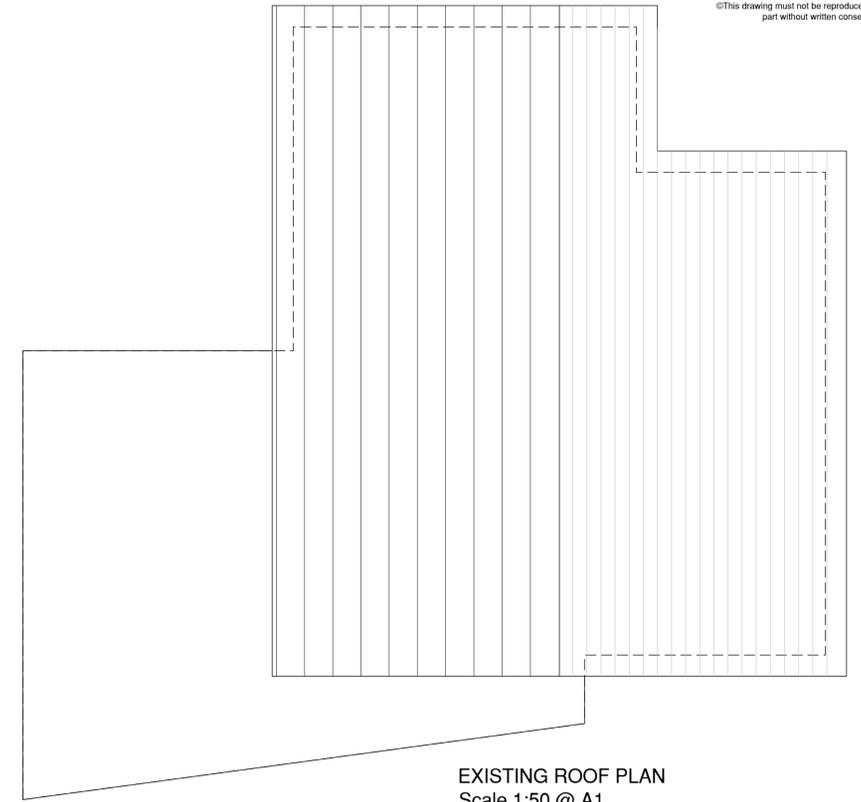

EXISTING ROOF PLAN
 Scale 1:50 @ A1




FRONT ELEVATION (NORTH EAST)
 Scale 1:50 @ A1

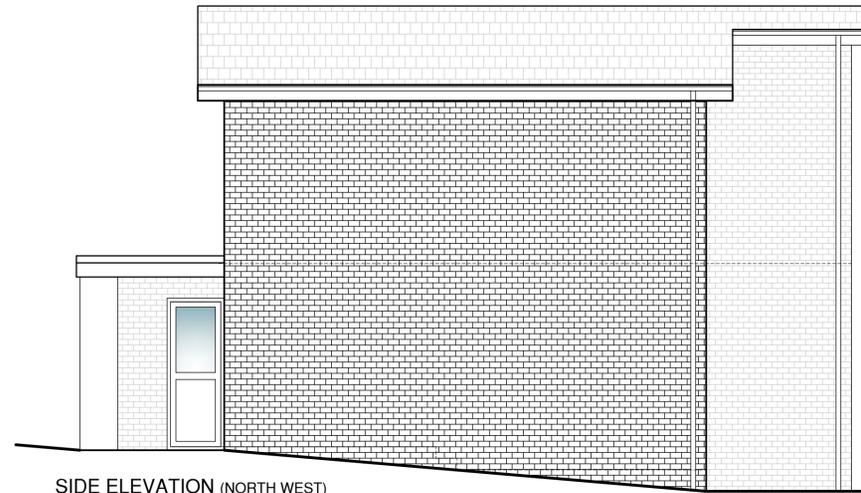

SIDE ELEVATION (NORTH WEST)
 Scale 1:50 @ A1



REAR ELEVATION (SOUTH WEST)
 Scale 1:50 @ A1

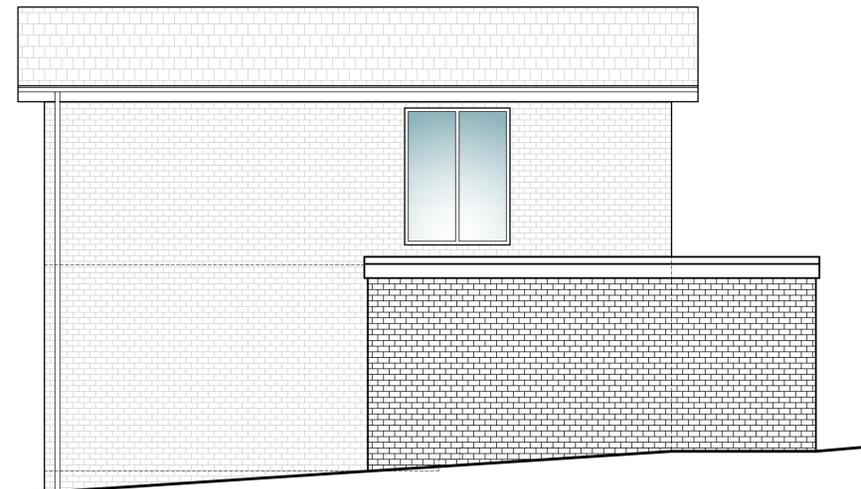

SIDE ELEVATION (SOUTH WEST)
 Scale 1:50 @ A1

Revisions

HMia
 Horne McIntosh interior architects

Client: John Wilson

Project: 9 Dunbottle Lane, Mirfield, WF14 9HY

Title: Existing Plans and elevations

Dwg. no: 4616.E.1

Drawn: _____ Date: 2.2.25

Scale: 1:50 @ A1 Rev: _____

Dewlon House, Cannon Way, Dewsbury WF13 1XL
 E mail: admin@hmia.co.uk Web Site: www.hmia.co.uk