


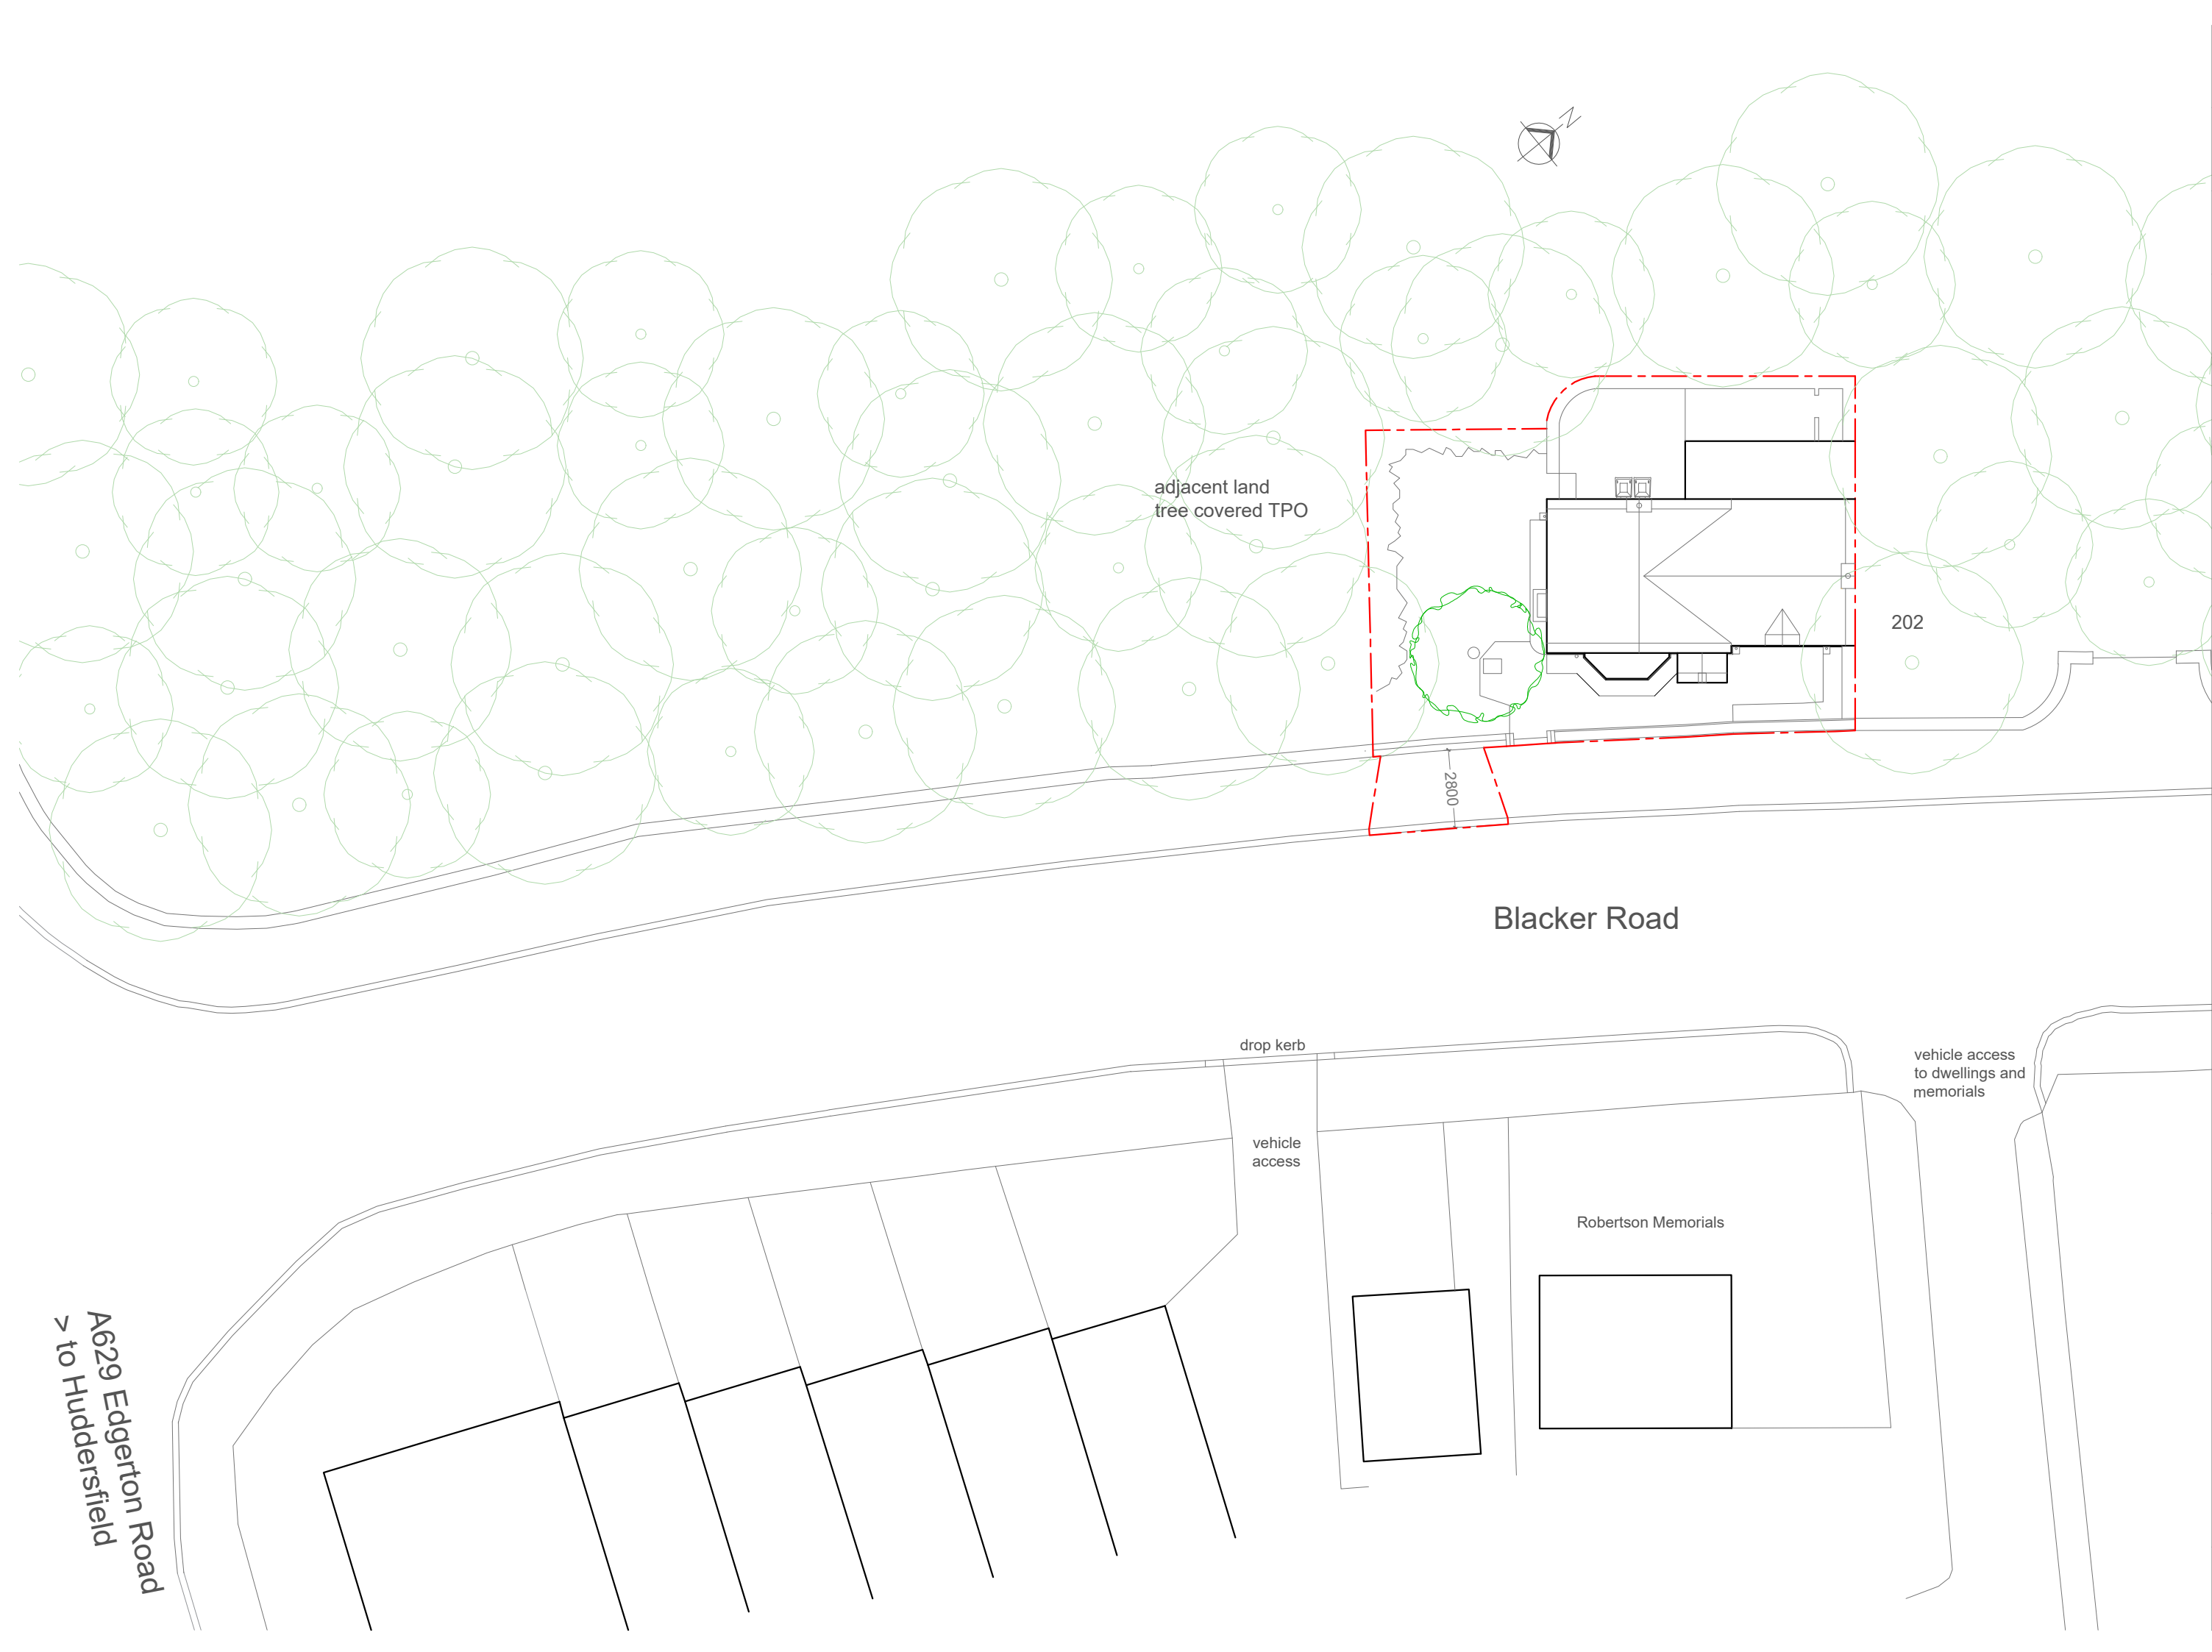

			Status:
			Planning
			Date:
			Jan 2025
			Scale:
			1:200
			Drg No:
			BR02.#
Title: Existing Site Plan		#	
Project: Internal and External Alterations	202 Blacker Road, Edgerton		