
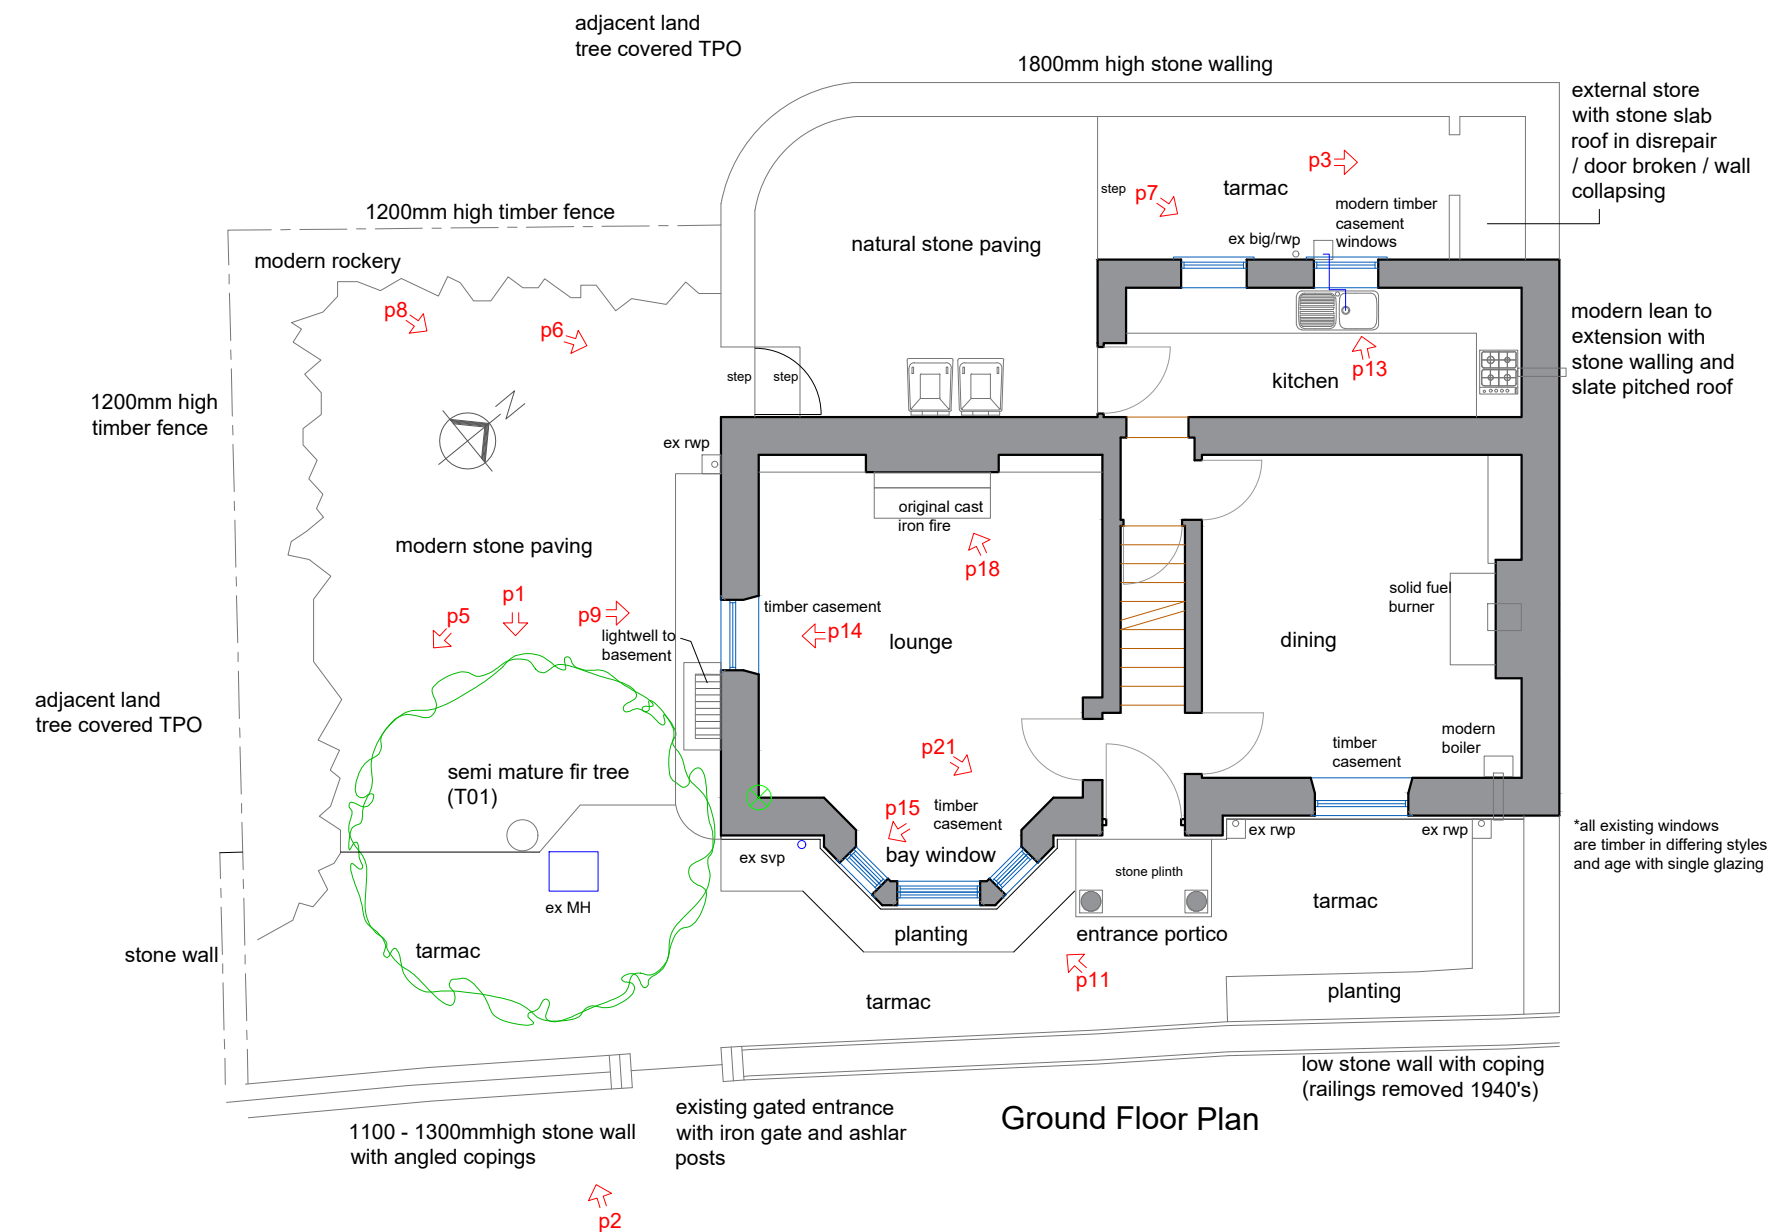
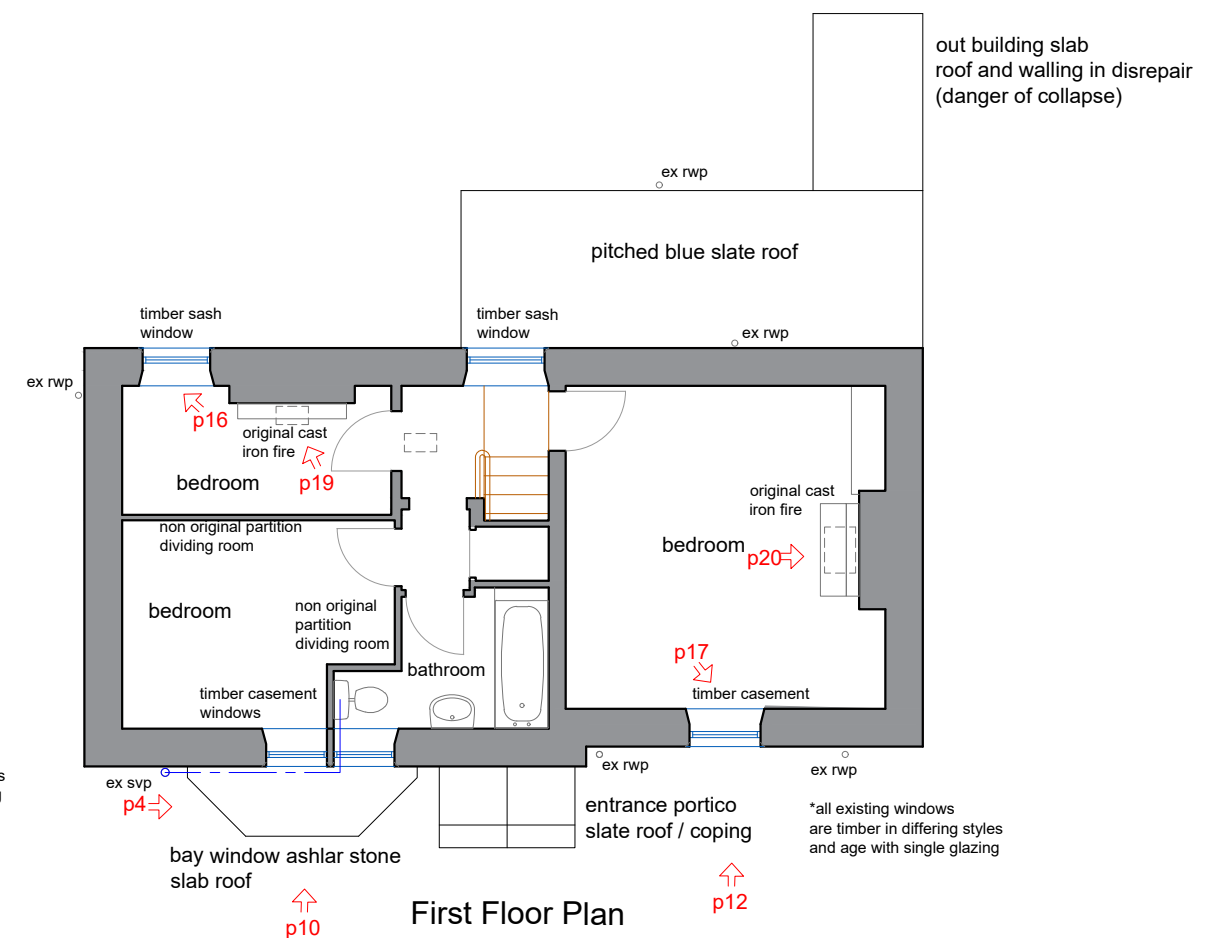
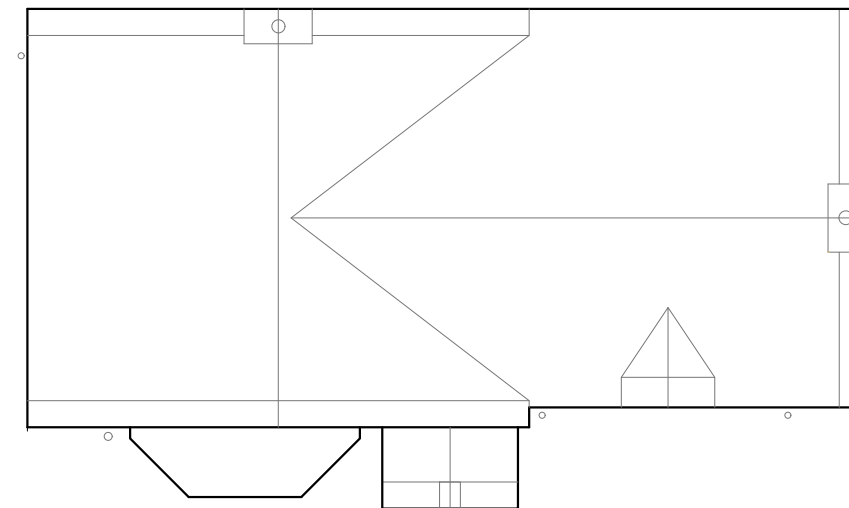


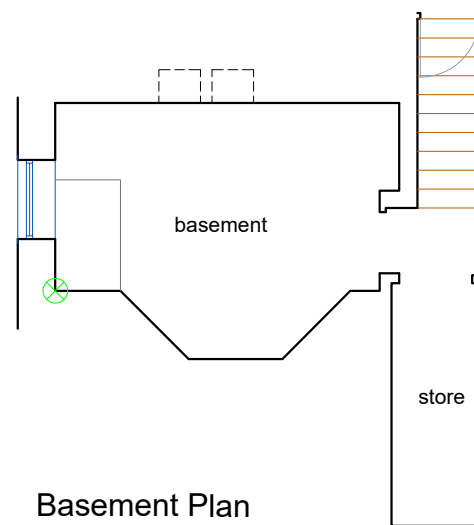

Ground Floor Plan

Project: Internal and External Alterations 202 Blacker Road, Edgerton	Title: Existing Plans #	Drg No: BR03.#	Scale: 1:100	Date: Jan 2025	Status: Planning
---	---	--------------------------------------	------------------------------------	--------------------------------------	--