



LOCATION PLAN
SCALE: 1:1250

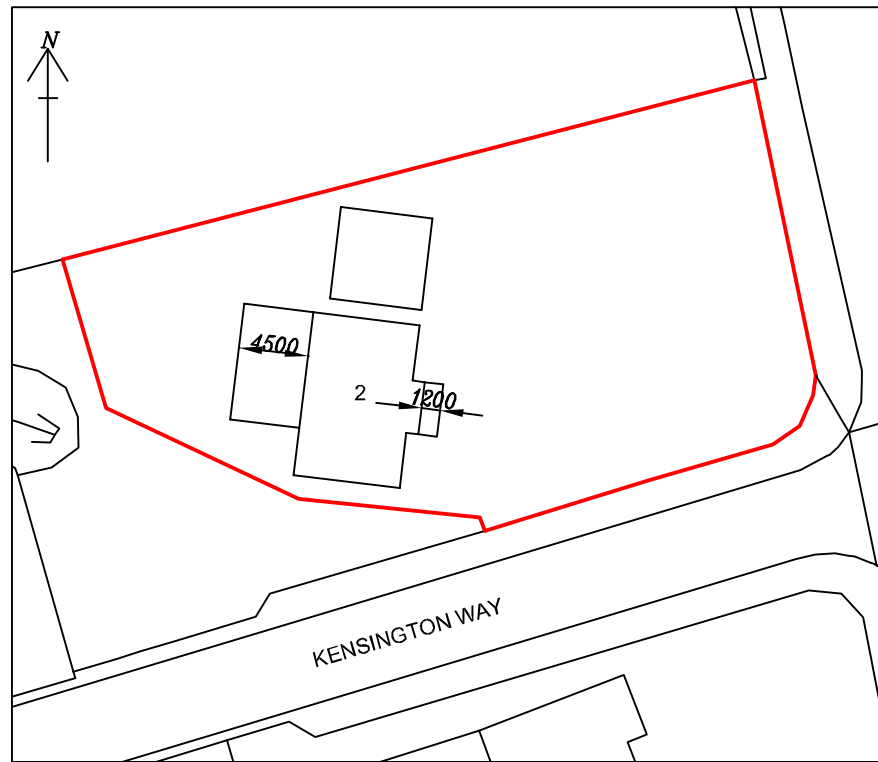

SITE PLAN
SCALE: 1:500

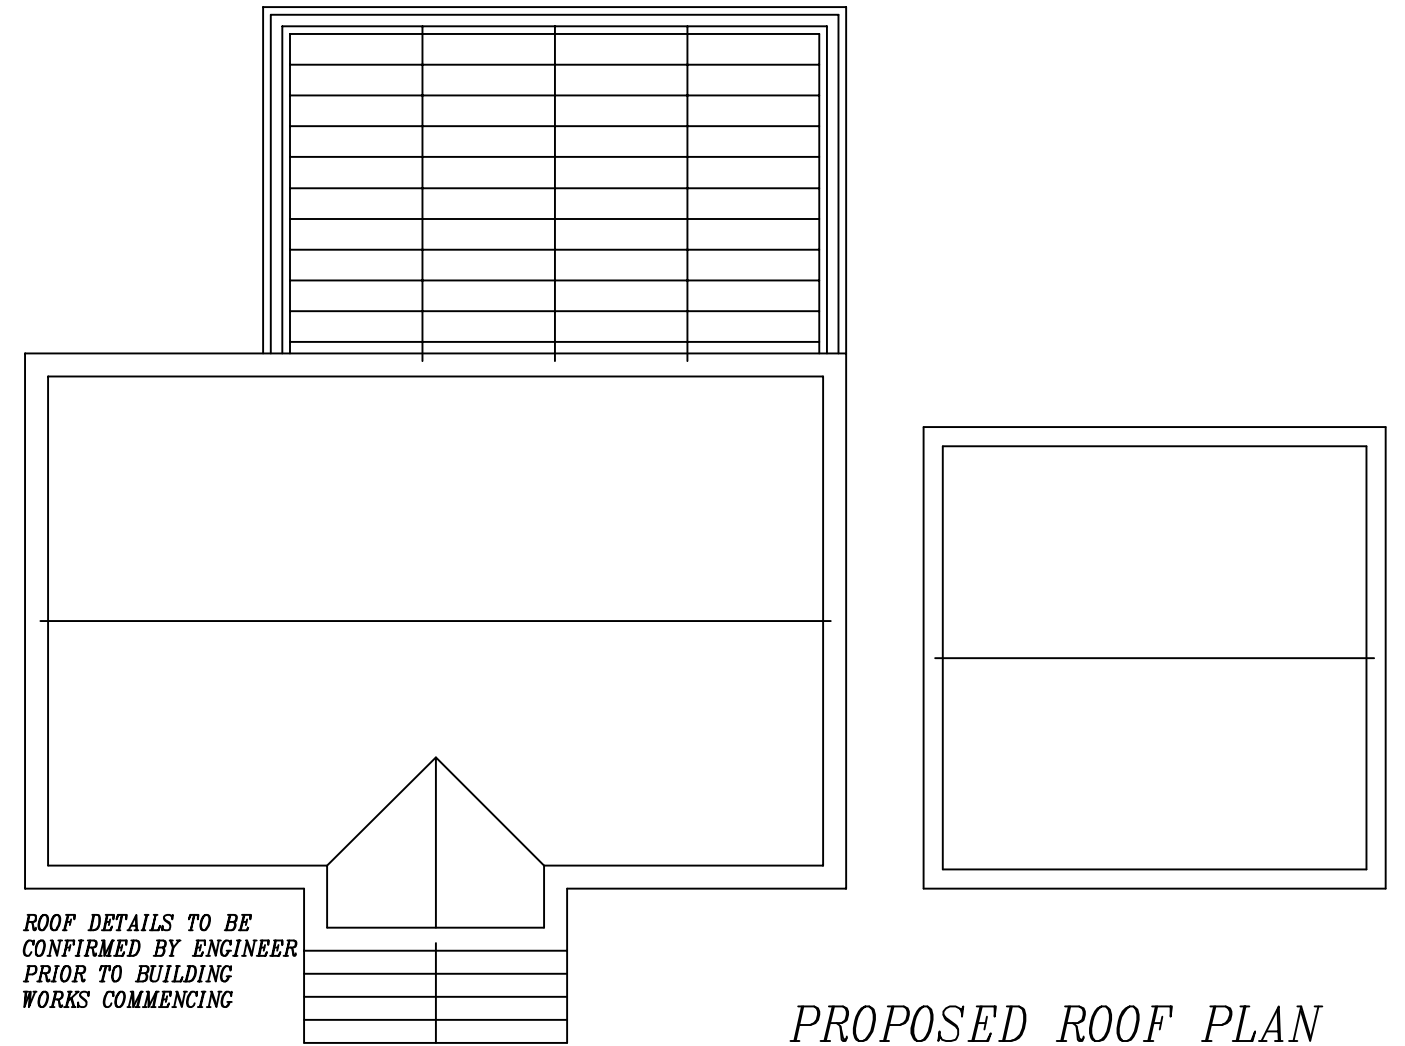

PROPOSED ROOF PLAN

*PROPOSED 1-STOREY REAR
EXTENSION WITH FRONT
PORCH AT 2 KENSINGTON
WAY, GOMERSAL, BD19 4FB,
FOR MR GORJI*

SCALE: 1:100(A3) | DATE: MAY 2024 | DRAWN BY: ZESHAN KHAWAJA

PLANNING/BUILD REGS | DRAWING NUMBER: 23/2960/G5

Khawaja
PLANNING SERVICES

TEL: 01274 618780 | MOB: 07956 184960