



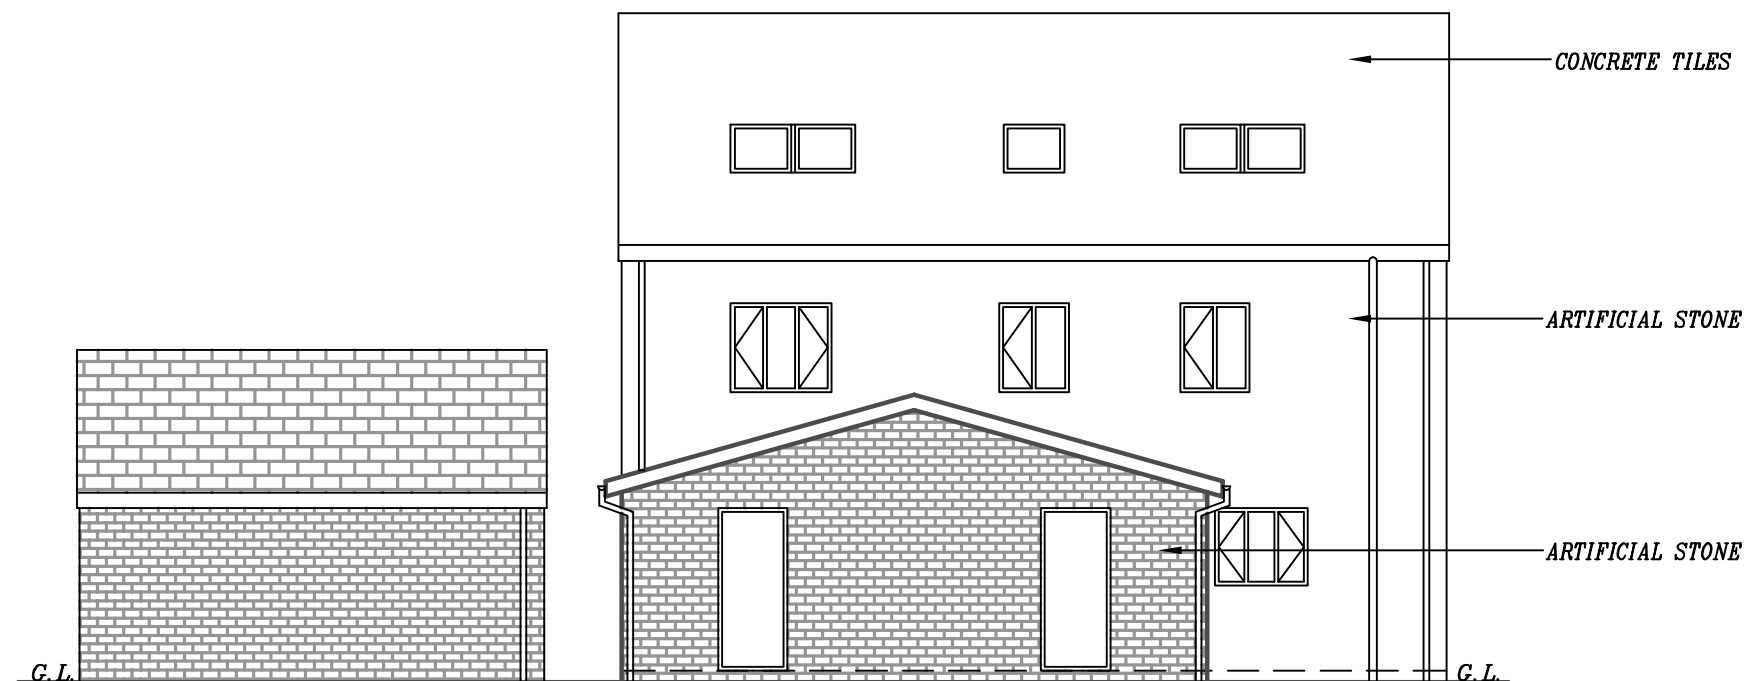

PROPOSED REAR ELEVATION

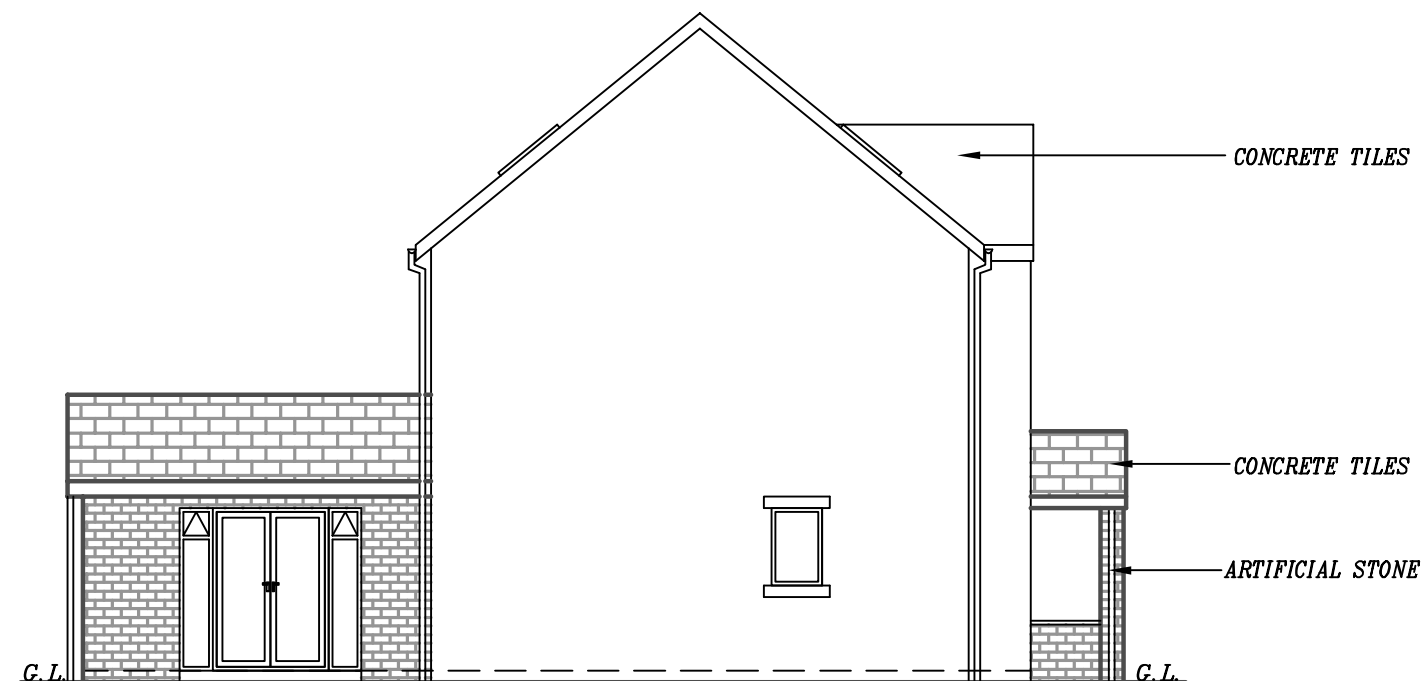

PROPOSED SIDE ELEVATION

**PROPOSED 1-STOREY REAR
EXTENSION WITH FRONT
PORCH AT 2 KENSINGTON
WAY, GOMERSAL, BD19 4FB,
FOR MR GORJI**

SCALE: 1:100(A3) | DATE: MAY 2024 | DRAWN BY: ZESHAN KHAWAJA

PLANNING/BUILD REGS | DRAWING NUMBER: 23/2960/G4

Khawaja
PLANNING SERVICES

TEL: 01274 618780 | MOB: 07956 184960