


Typical elevation on timber fence (1:100).

Proposed street scene (1:200).

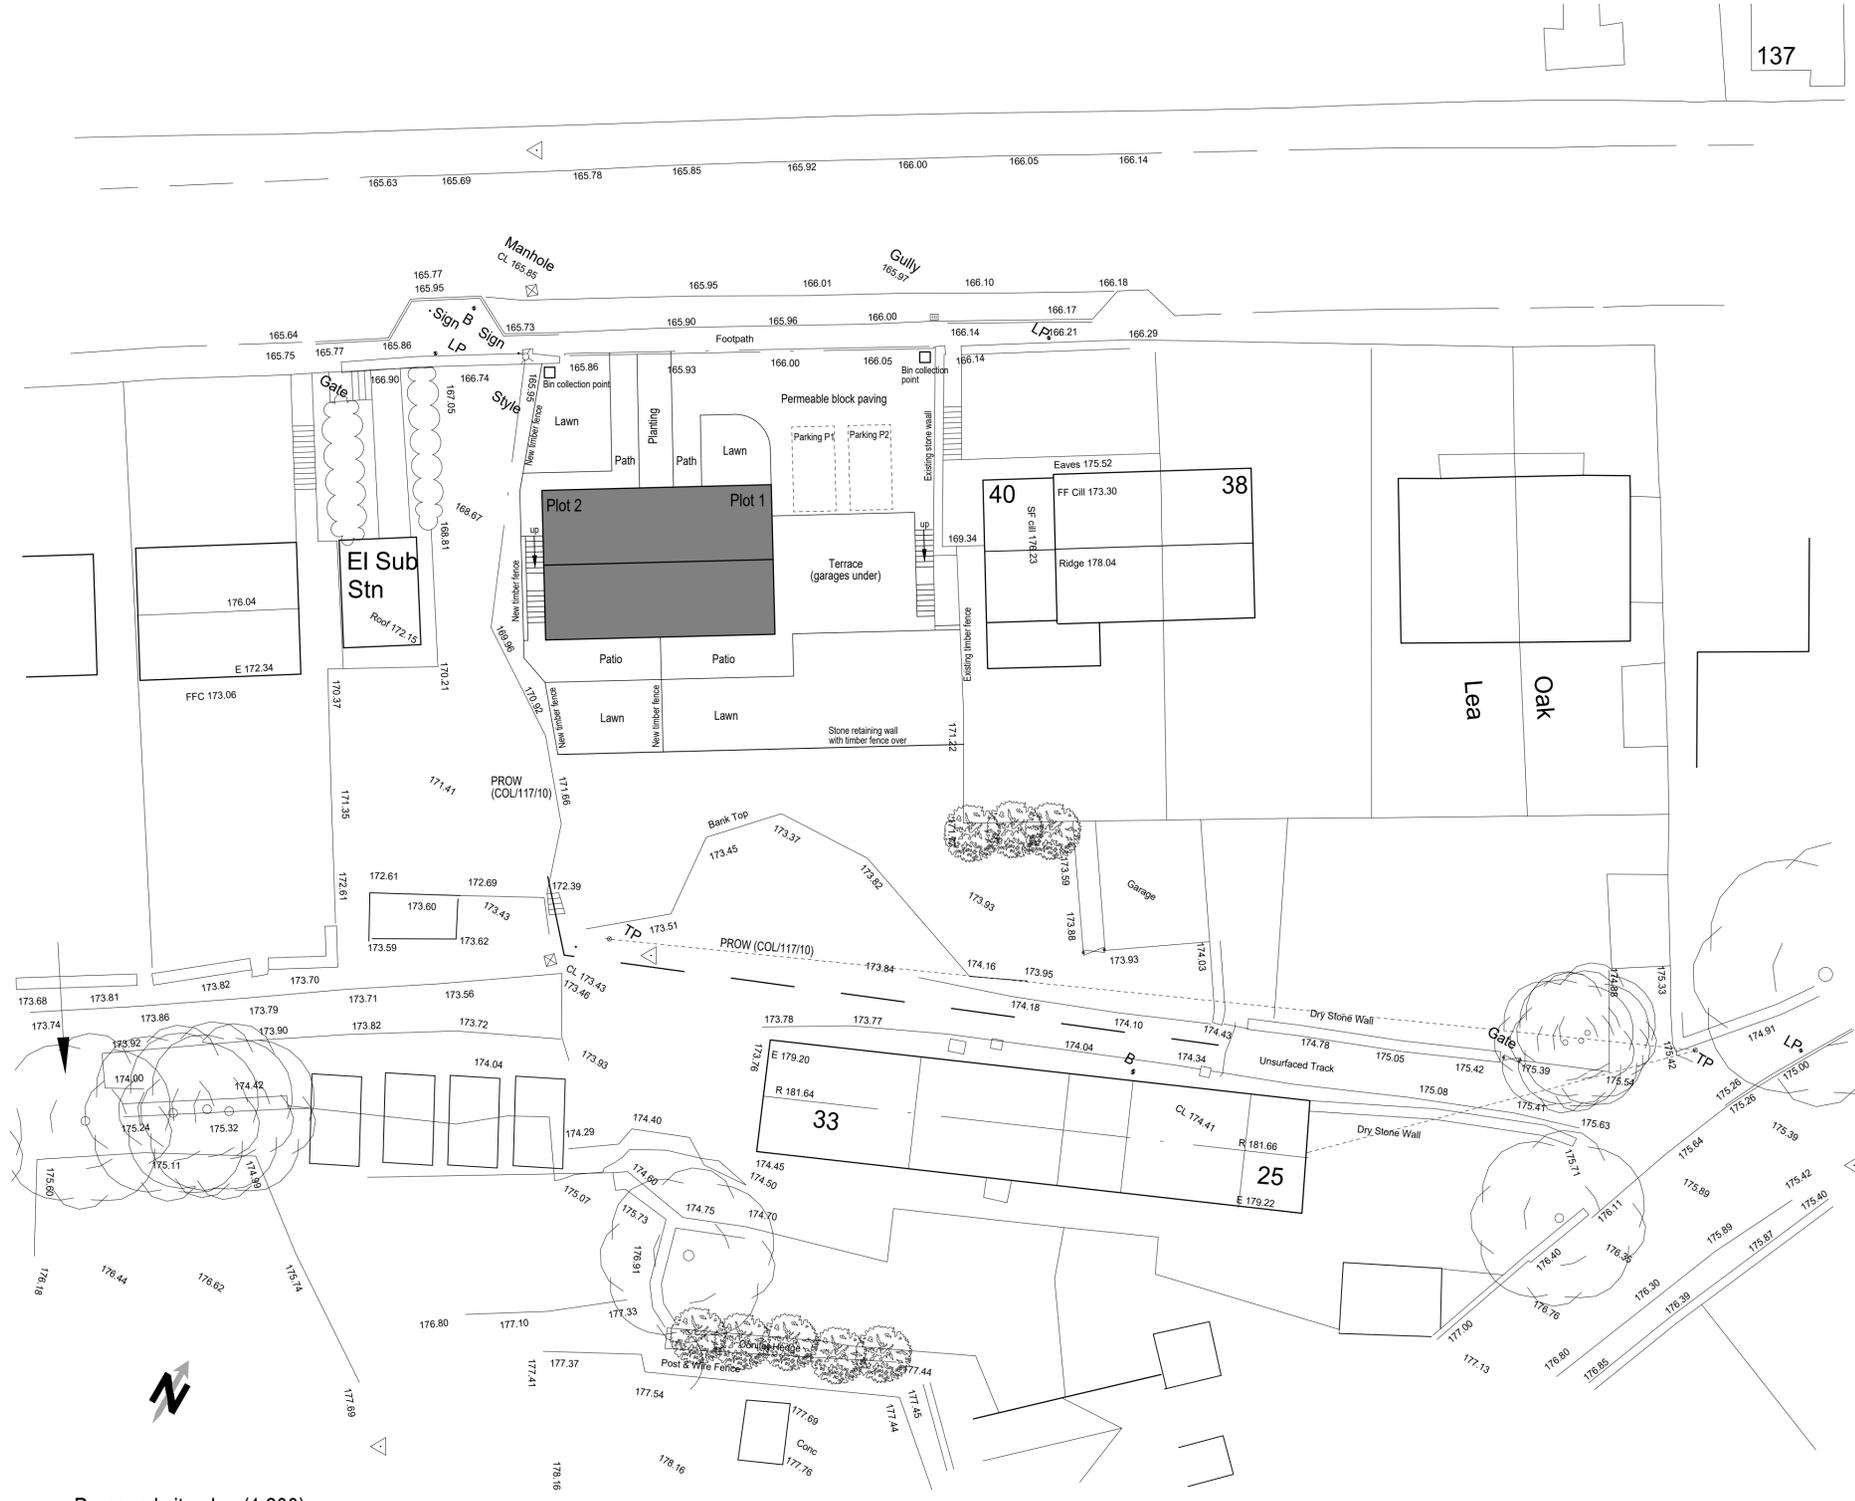

Proposed site plan (1:200).

Rev A 29/09/2025 Fence added to rear garden	
Project :	Proposed dwellings at Manchester Road, Slaitwaite.
Title :	Proposed site plan and street scene.
Scale :	1:200.
Date :	Jan 2025
Dwg No :	MR 03.
Rev :	B