



South Elevation
(front)




West Elevation
(side)

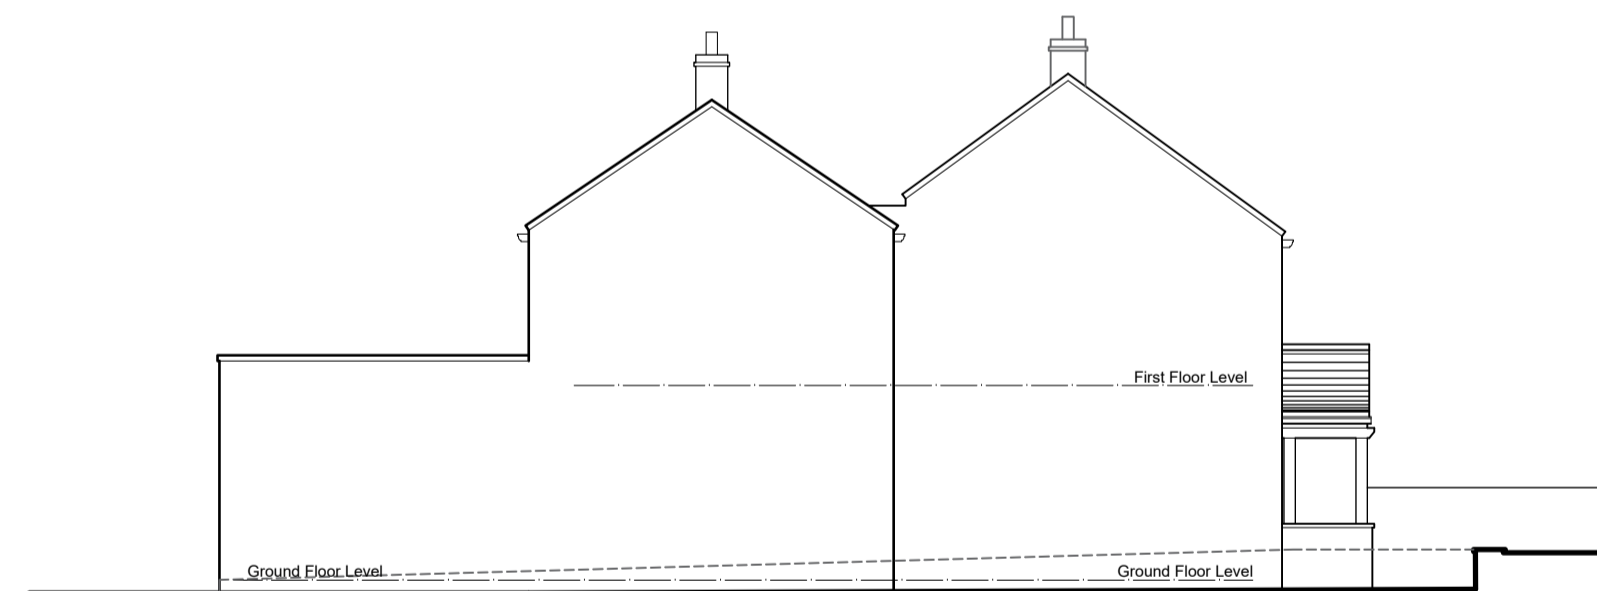

North Elevation
(rear)

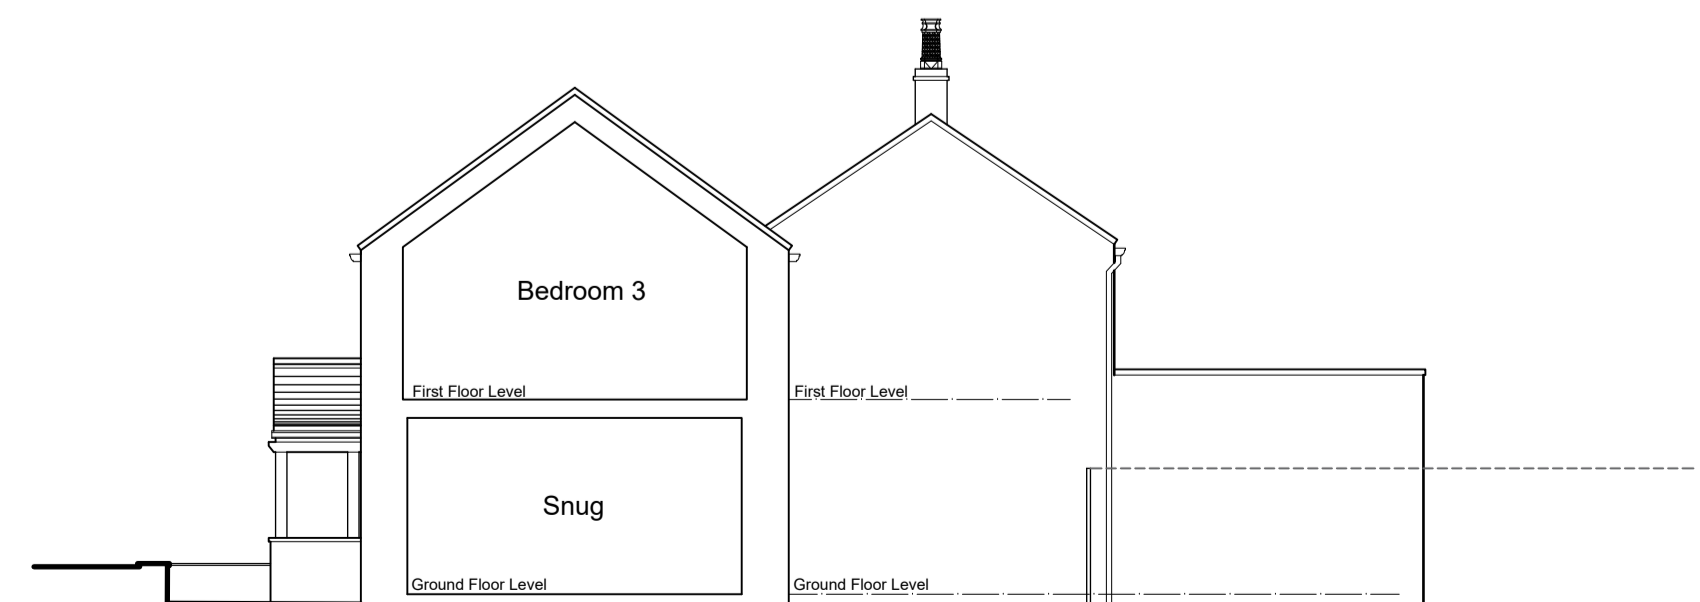

East Sectional Elevation
(side)

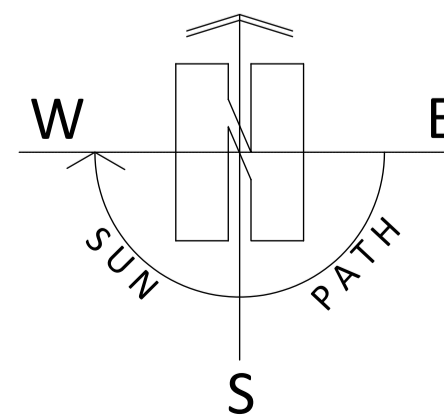

Do not scale from drawing, use figured dimensions only.
 All dimensions must be checked and verified on site prior to commencement of works and architect to be notified of any discrepancies.
 The copyright for these drawings remains the property of Paul MatthewsArchitectural Ltd. They must not be reproduced in any way without prior written consent from the originator (Paul MatthewsArchitecturalLtd).

PAUL MATTHEWS ARCHITECTURAL LTD

ARCHITECTURE | PLANNING | DESIGN

Malkin Farm
 Brow Lane
 Holmfirth
 HD9 2RJ
 07946872499
 paul@paulmatthewsarchitectural.co.uk
 www.paulmatthewsarchitectural.co.uk

Company Registration Number: 09898149 - Company Registered in England and Wales

Project
 Erection of Extensions and Outbuilding to Dwelling at, Wall Nook Farm, Wall Nook Lane, Cumberworth, Huddersfield, HD8 8YB
 Client

Mr & Mrs T Utley
 Drawing Title/Issue

General Arrangement as Existing
 scale 1:100 date 09/2024 sheet size A1 dwg. no. 24/1066/03

