

ARCHITECTURE | PLANNING | DESIGN

Malkin Farm
 Brow Lane
 Holmfirth
 HD9 2RJ
 07946872499

paul@paulmatthewsarchitectural.co.uk
www.paulmatthewsarchitectural.co.uk

Company Registration Number: 09898149 – Company Registered in England and Wales



Project
 Erection of Extensions and Outbuilding to Dwelling at, Wall Nook Farm, Wall Nook Lane, Cumberworth, Huddersfield, HD8 8YB
 Client

Mr & Mrs T Utley


Drawing Title/Issue

Outbuilding as Proposed


scale 1:100 date 09/2024 sheet size A2 dwg. no. 24/1066/05

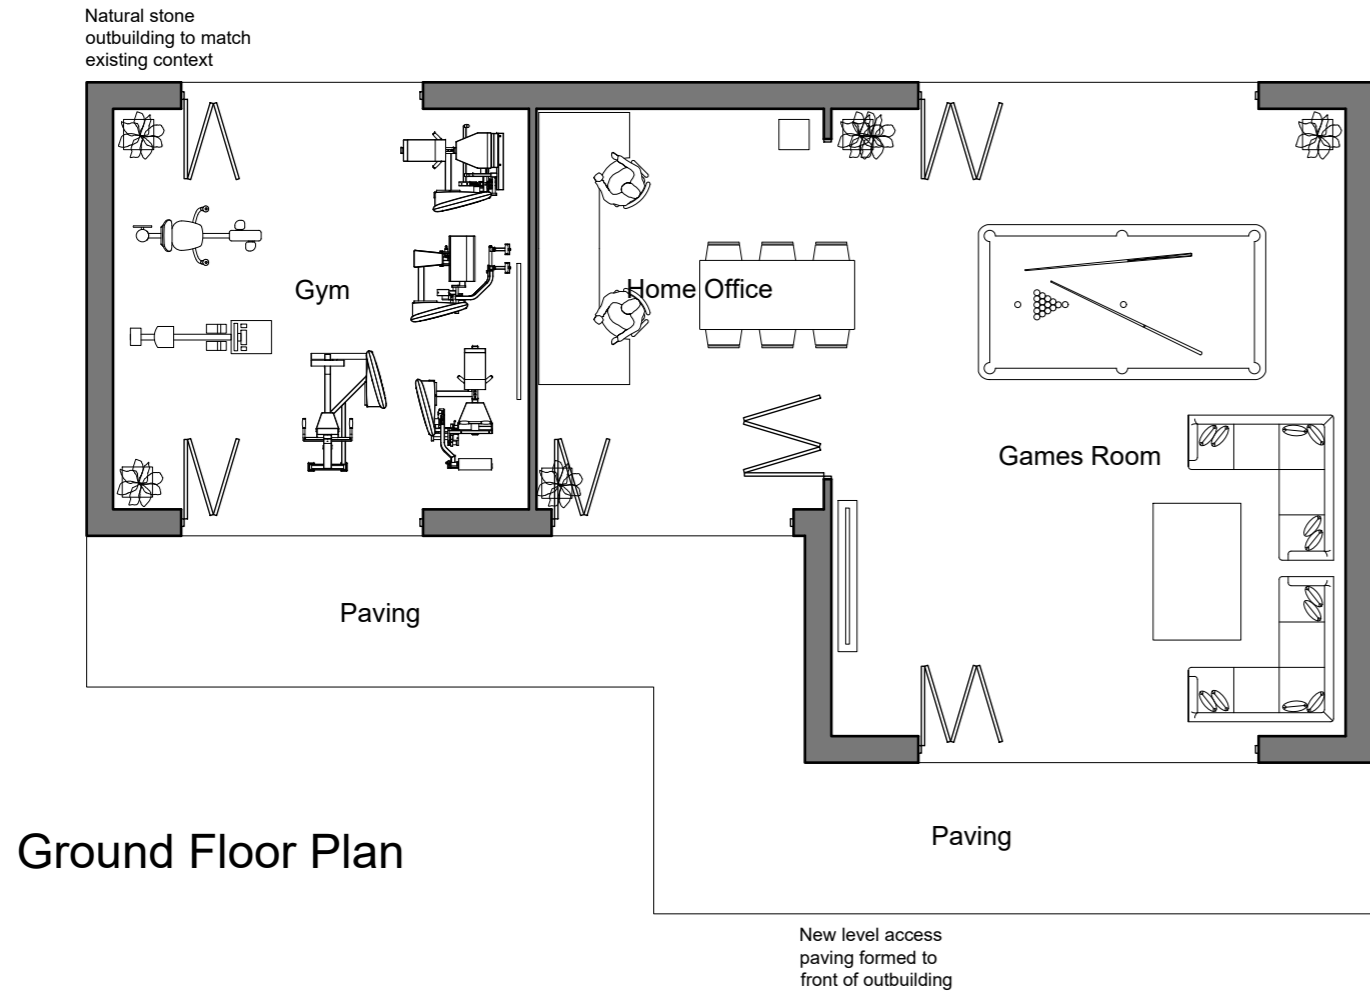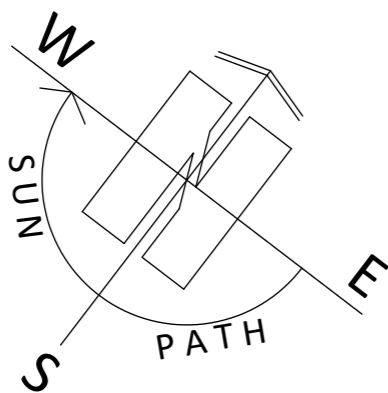


Ground Floor Plan

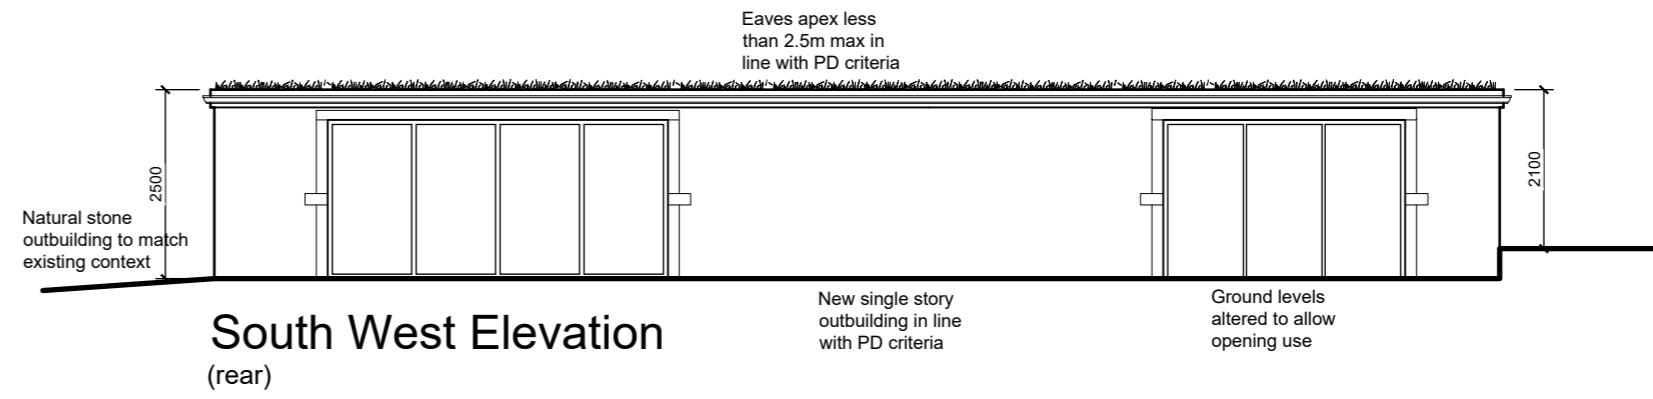


South West Elevation (rear)

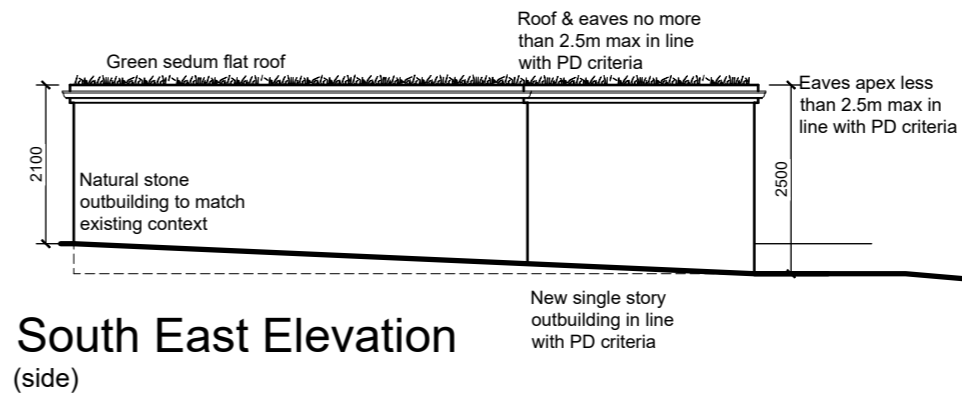

South East Elevation (side)

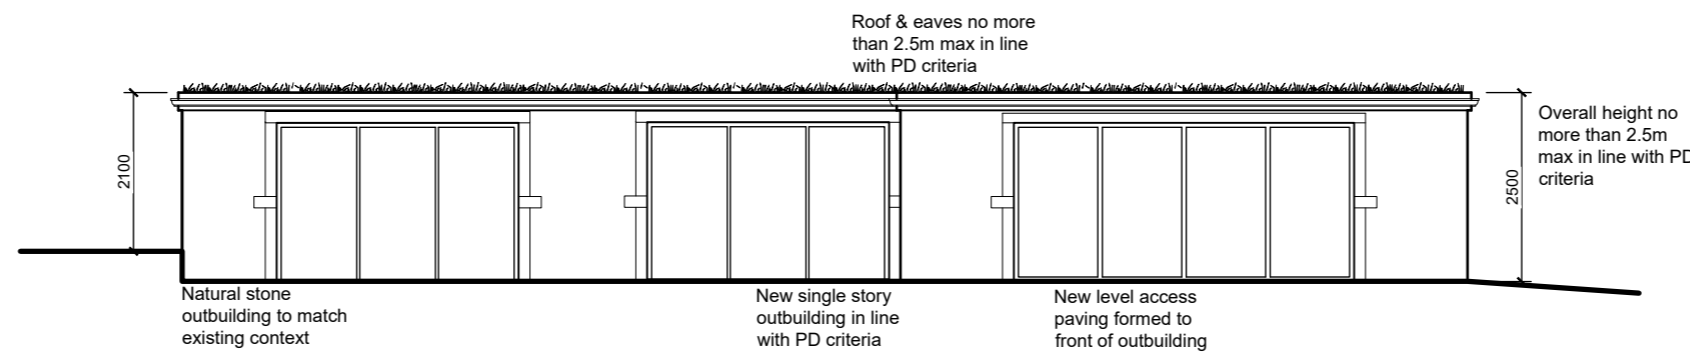

North East Elevation (front)

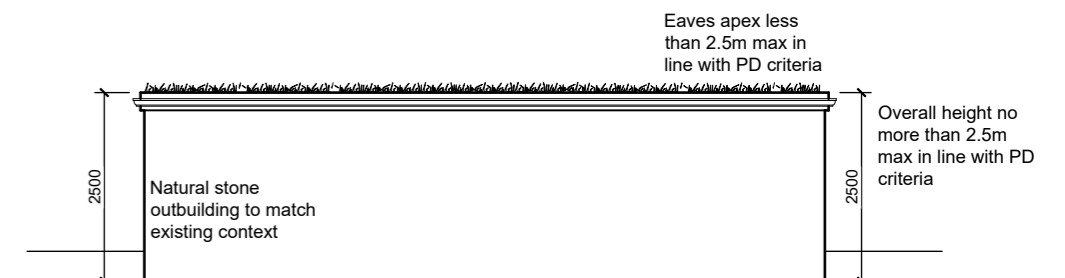

North West Elevation (side)

