

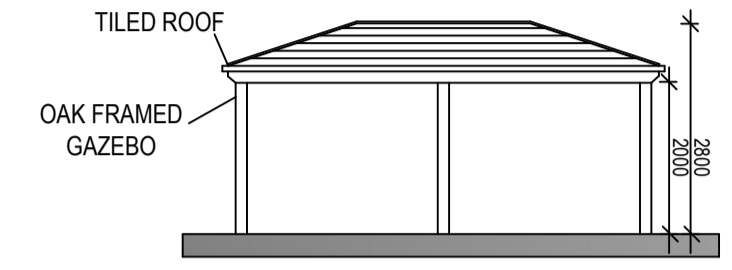



IF IN ANY DOUBT PLEASE ASK THE ARCHITECT FOR CLARIFICATION.
 DO NOT SCALE FROM DRAWING. ALL DIMENSIONS TO BE CHECKED ON SITE.
 THE COPYRIGHT FOR THESE DRAWINGS REMAINS THE PROPERTY OF THE ARCHITECT.
 THEY MUST NOT BE REPRODUCED IN ANY WAY WITHOUT THE ARCHITECT'S PRIOR
 WRITTEN CONSENT.

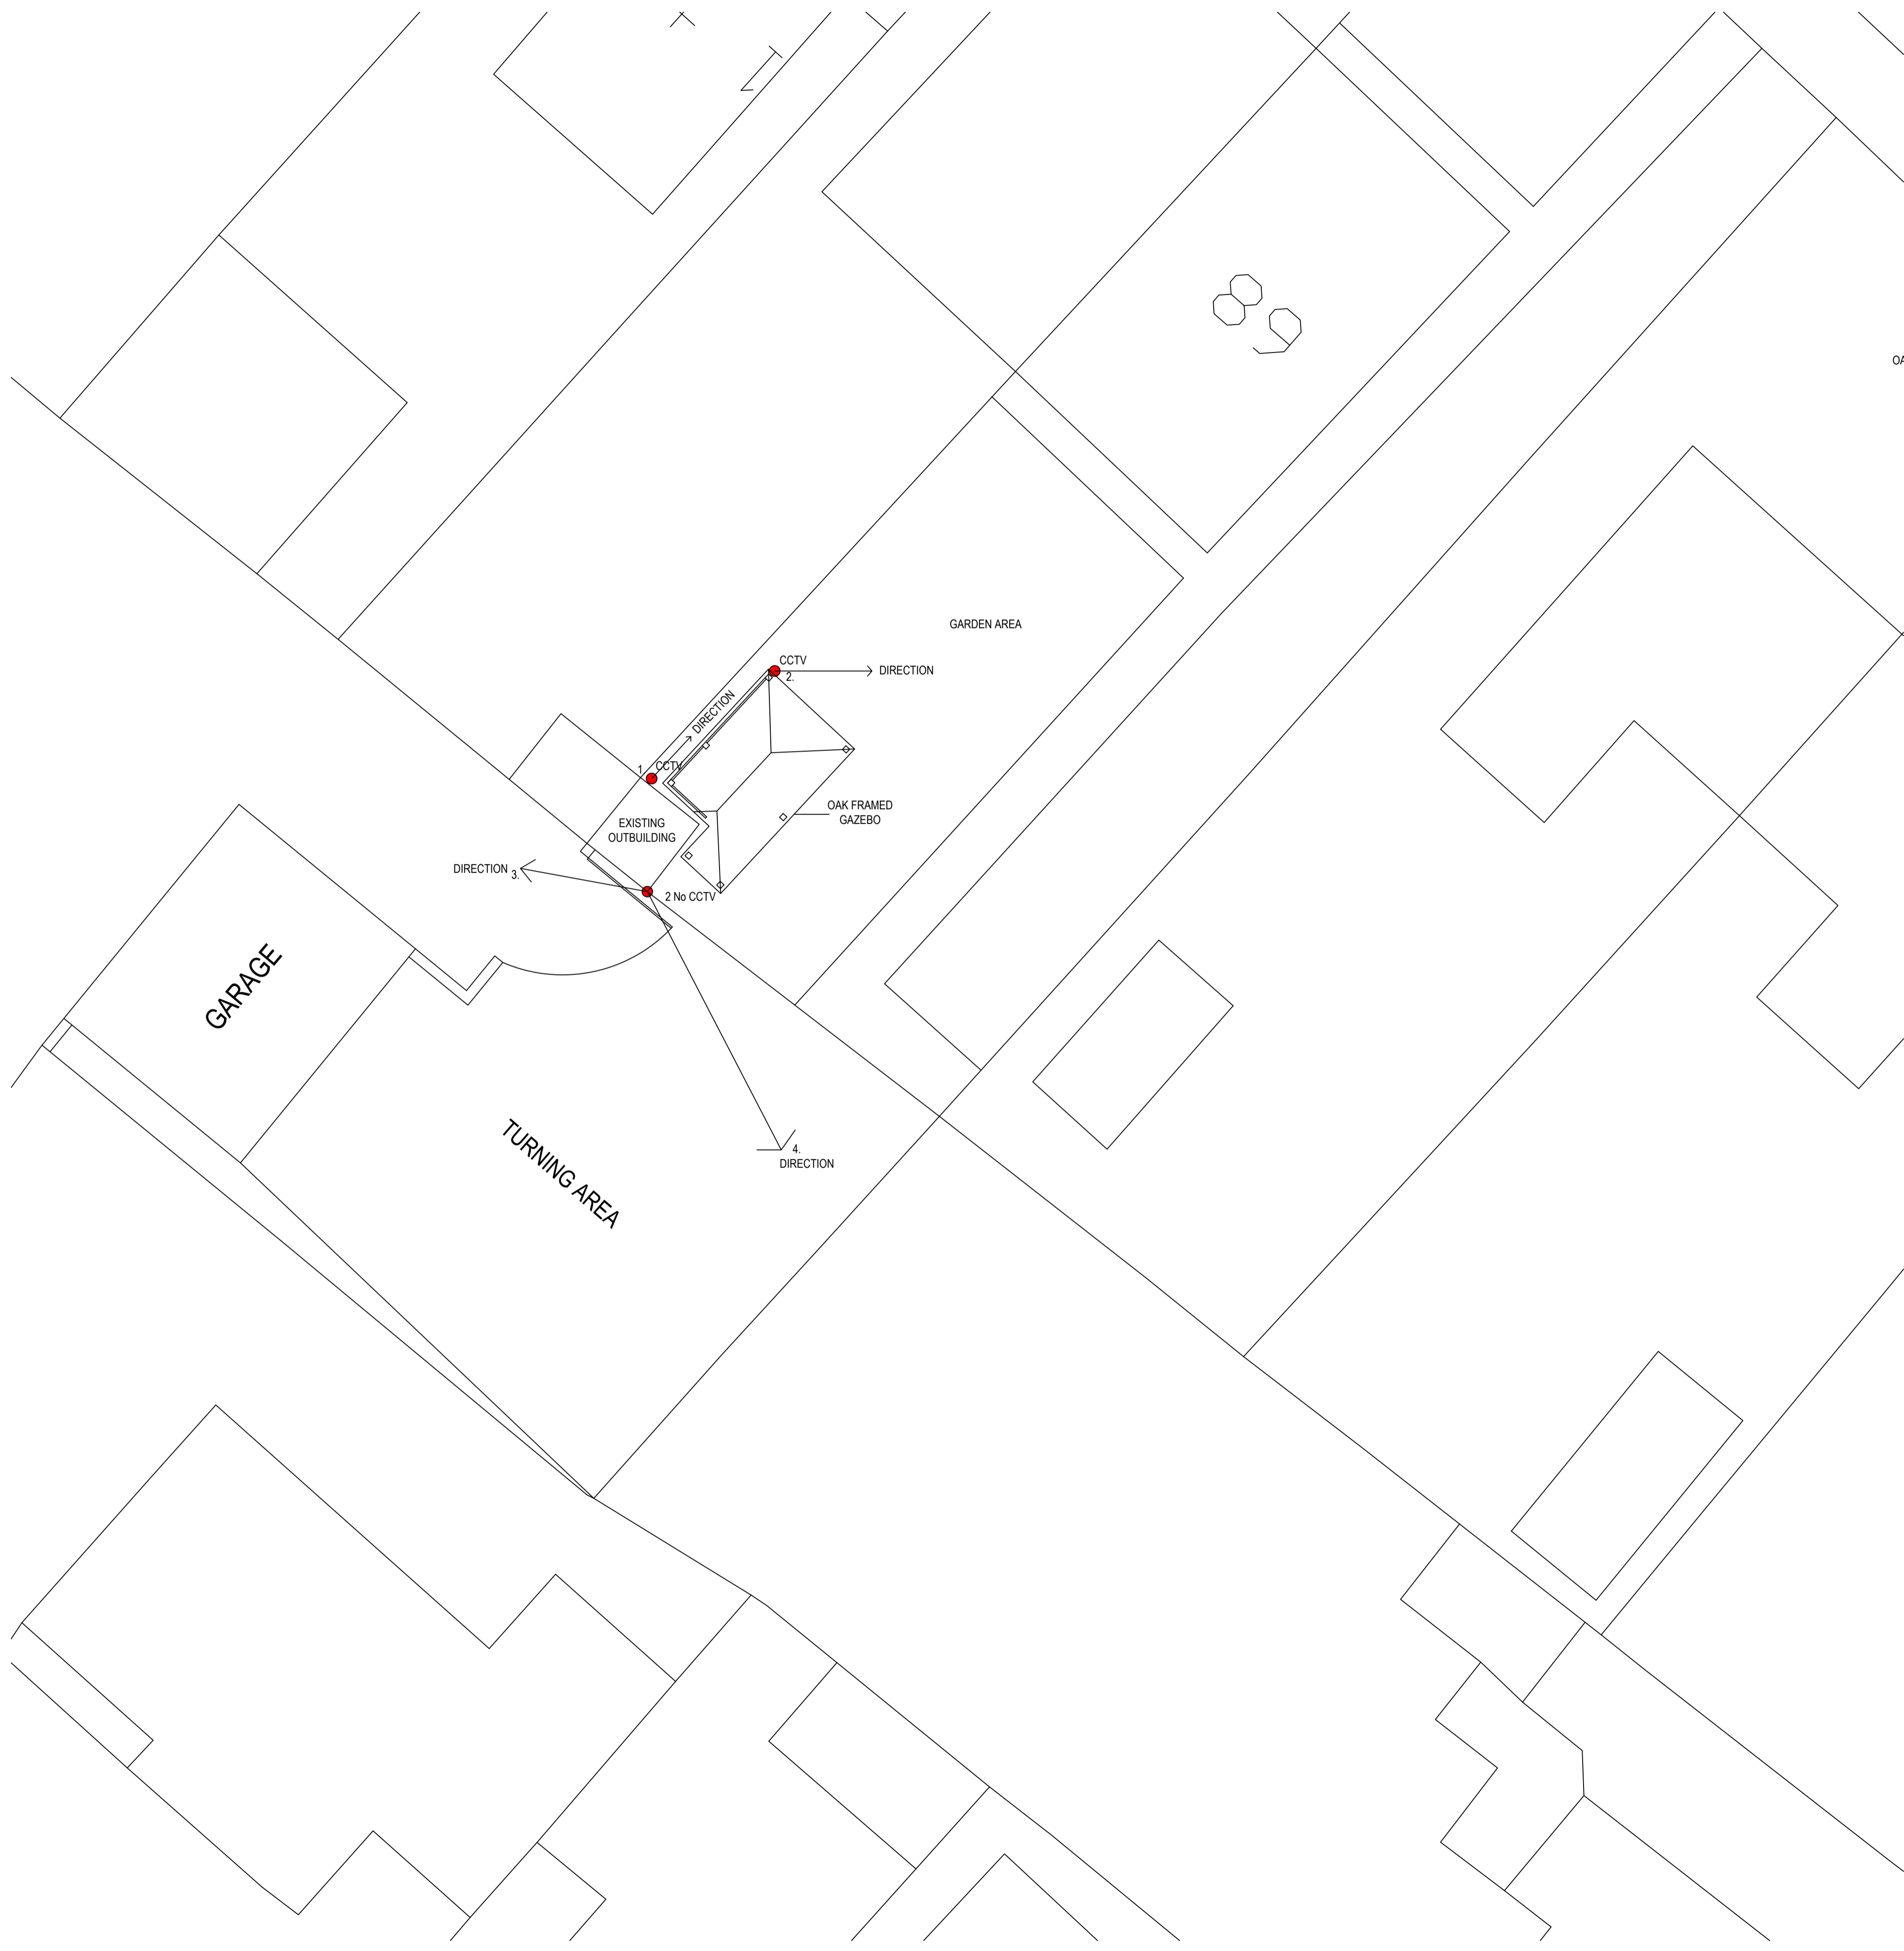


PROPOSED EAST ELEVATION

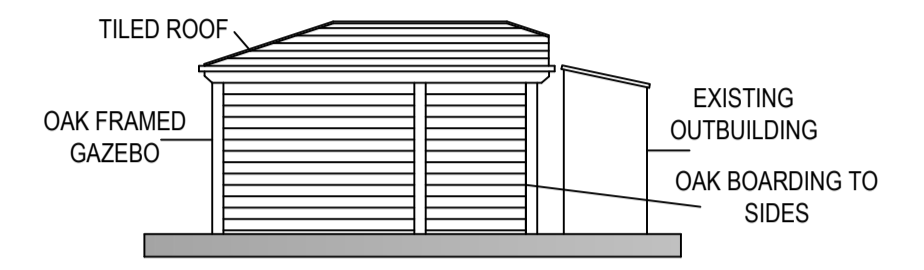


PROPOSED WEST ELEVATION

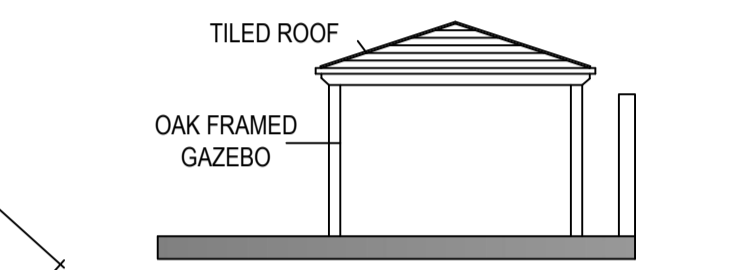


PROPOSED NORTH ELEVATION

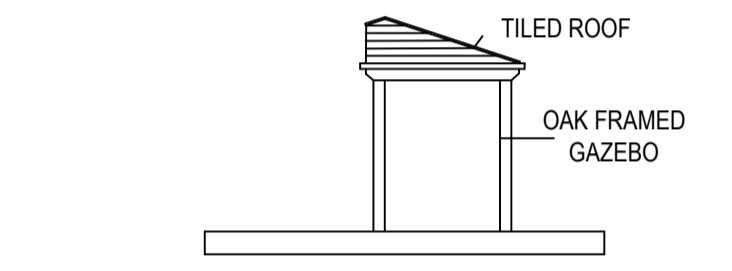

PROPOSED SOUTH ELEVATION

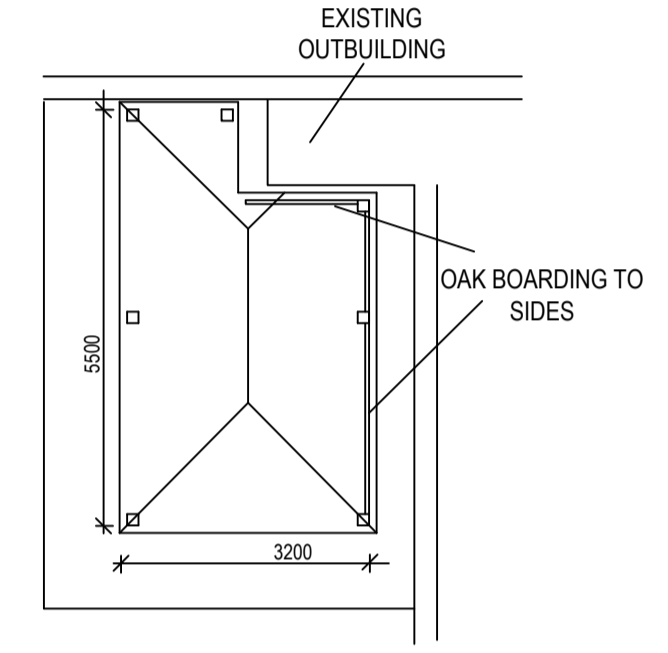

PROPOSED SITE PLAN



**NORTHERN
DESIGN
PARTNERSHIP**
Chartered Architects

THE CHAPEL
MILLMOOR ROAD
MELTHAM
HUDDERSFIELD HD9 5JU
TELEPHONE (01484) 854868
FAX (01484) 854969

CLIENT			
MR & MRS R COOPER			
PROJECT			
PROPOSED OAK FRAMED GAZEBO 89 NEW NORTH ROAD EDGERTON			
DRAWING TITLE			
PROPOSED SITE PLAN PLAN AND ELEVATIONS PLANNING CCTV			
Rev.	Notes	Date	Drawn
A	PLANNING	10.22	A.D.
B	PLANNING CCTV	02.25	A.D.
C	PLANNING CCTV	02.25	A.D.
SCALE			
1:100 @ A1		02.20	A.D.
PROJECT No.	DRAWING No.	Rev.	
2008	22	C	