




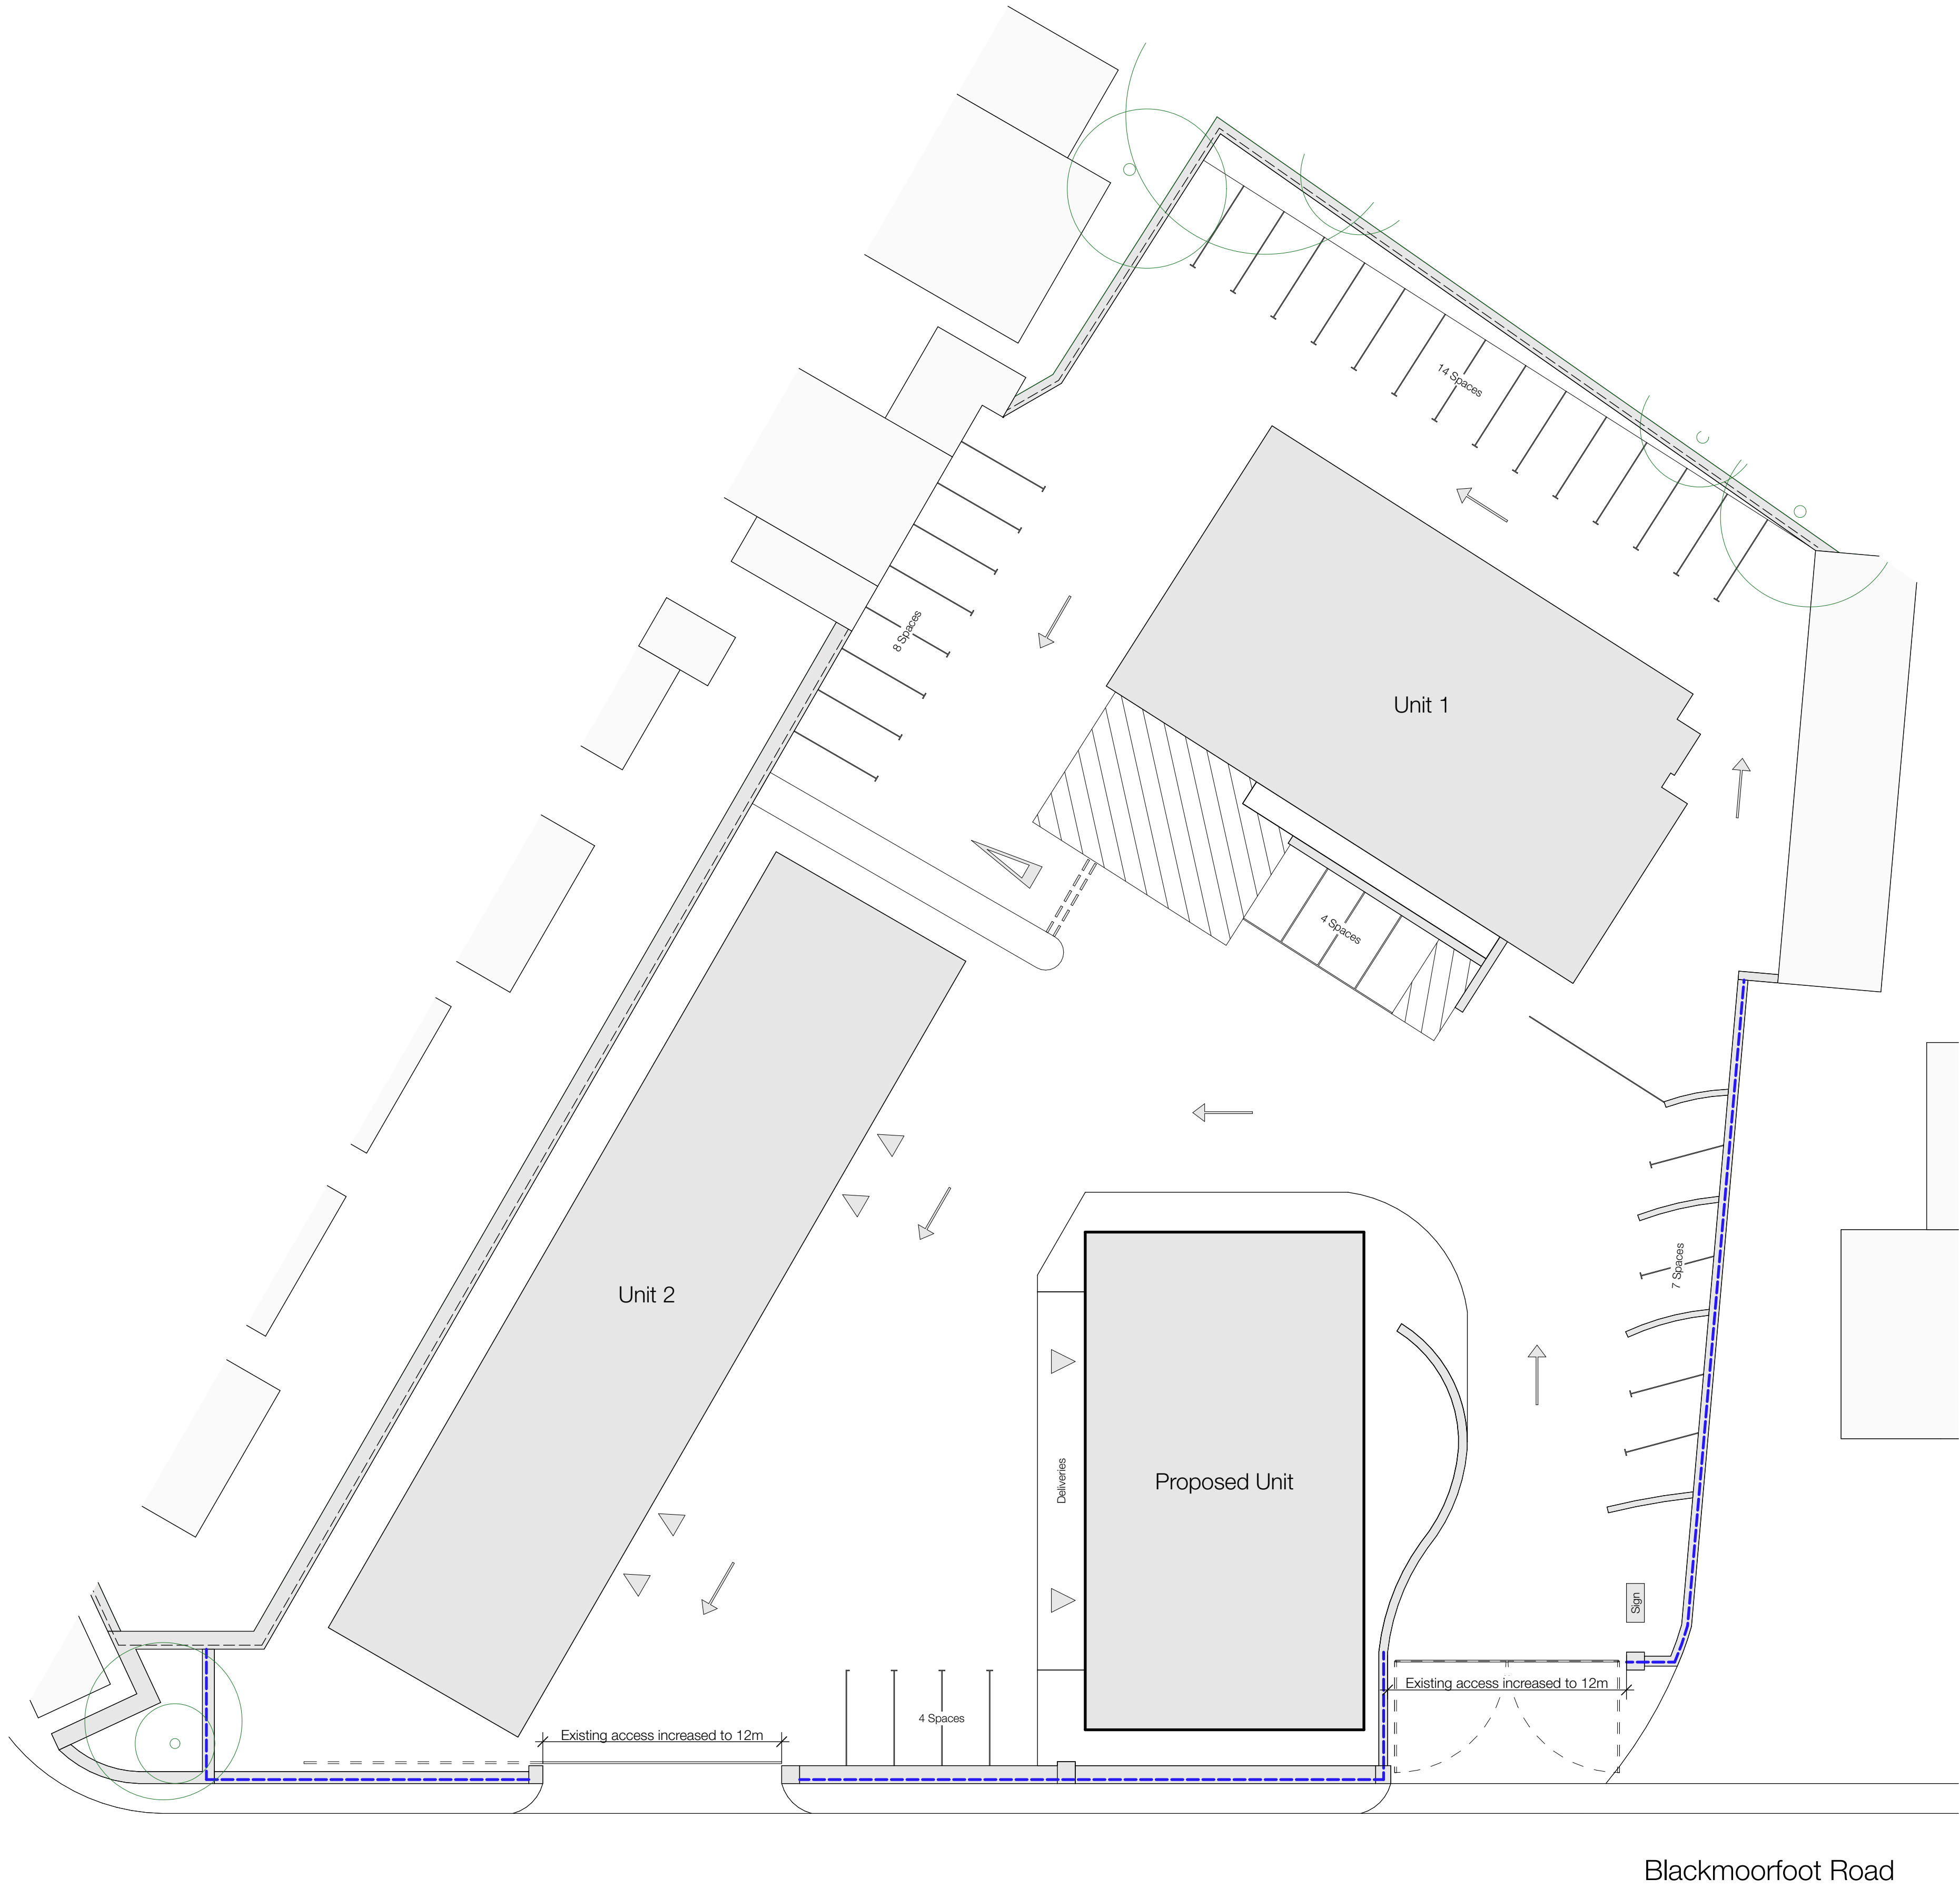


Proposed Site Plan - 1:200

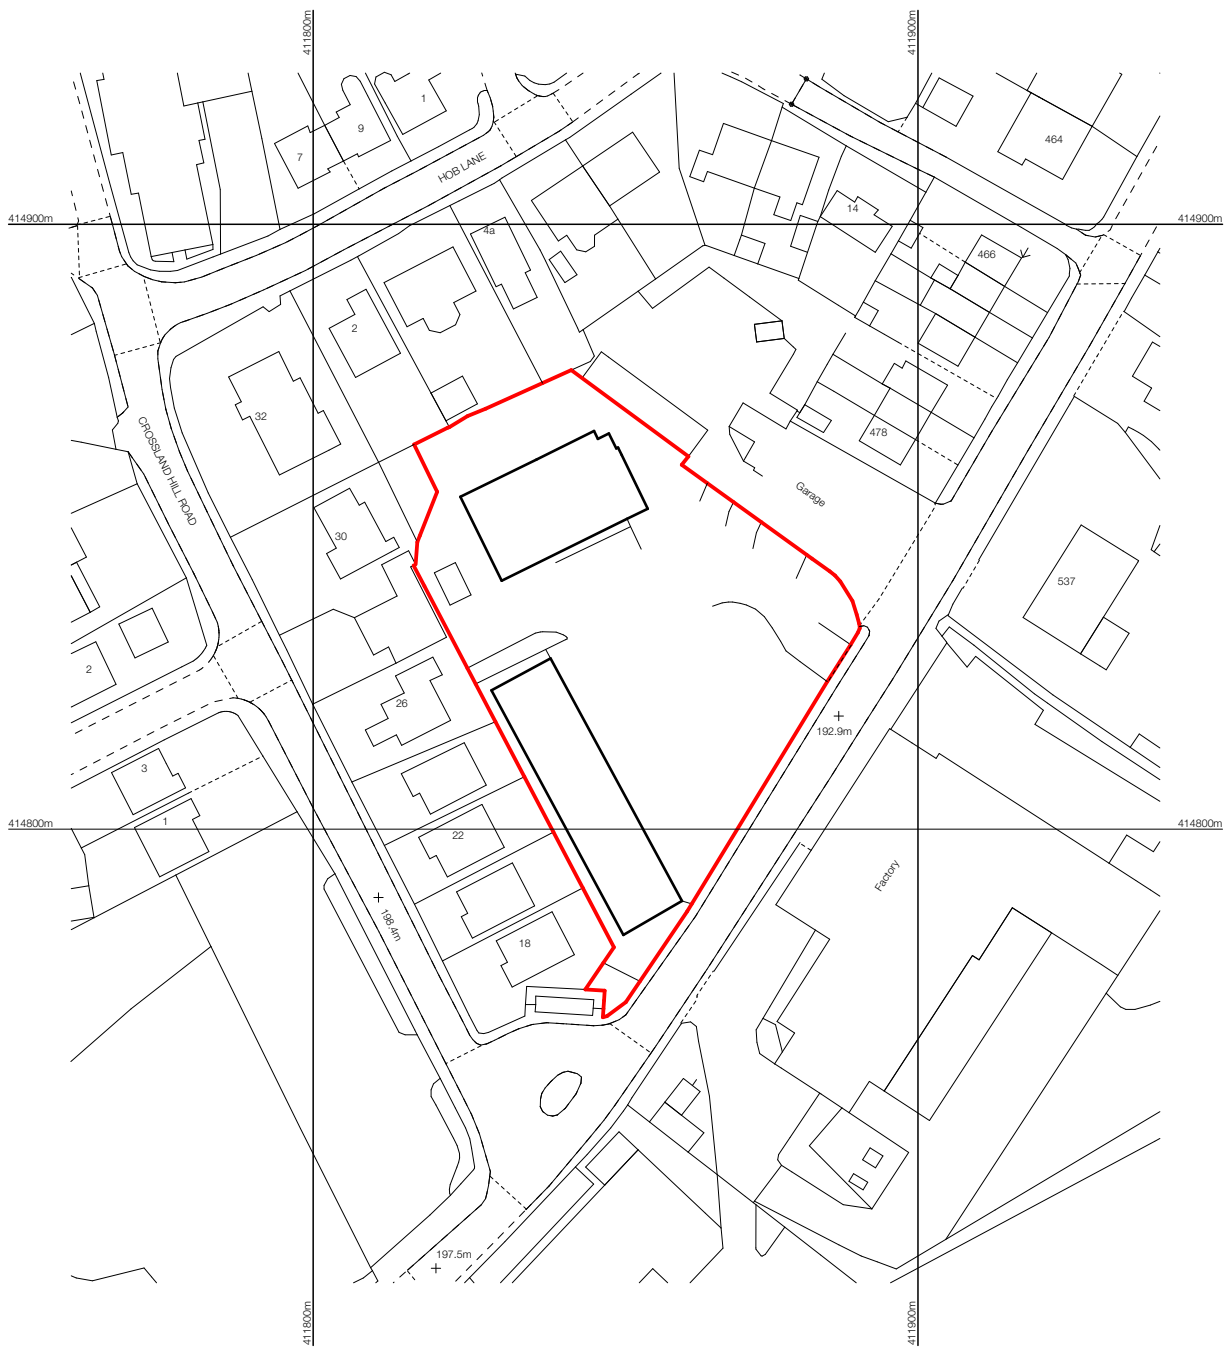


OS Site Location Plan - 1:1250

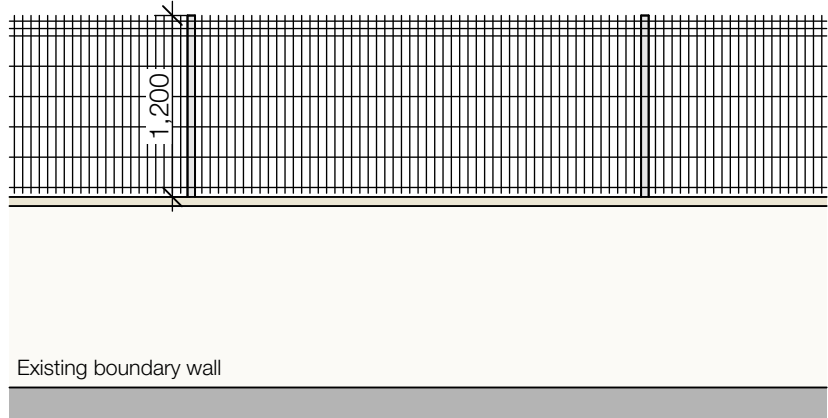

Typical Paladin Fence Elevation  
NTS

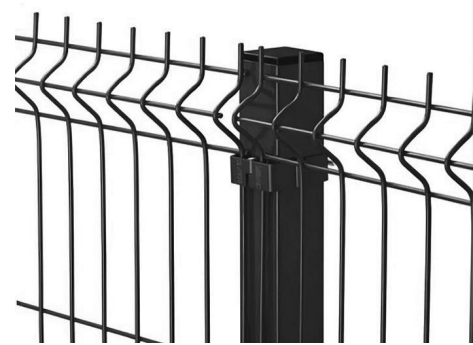

Notes:  
1.2m high Paladin fencing polyester powder coated.  
Colour to be black.  
Extent of proposed fencing shown as blue dashed line on Proposed Site Plan

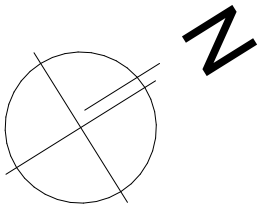

Scale 1:1250  
0 30 60m

Scale 1:200  
0 6 12m

|                                                 |               |               |     |
|-------------------------------------------------|---------------|---------------|-----|
| Client                                          |               |               |     |
| Europa Wools                                    |               |               |     |
| Site Address                                    |               |               |     |
| 482, Blackmoorfoot Road, Crosland Moor, HD4 5NS |               |               |     |
| Project Description                             |               |               |     |
| New Commercial Unit                             |               |               |     |
| Status                                          |               |               |     |
| Preliminary                                     |               |               |     |
| Date                                            | February 2025 | Drawn         | JPH |
| Drawing                                         |               | Checked       |     |
| Proposed Site Plan                              |               | •             |     |
|                                                 |               | Scale @ A1    |     |
|                                                 |               | 1:200, 1:1250 |     |
| Drawing No.                                     |               | Revision      |     |
| 3629 (0-) 05                                    |               | •             |     |