



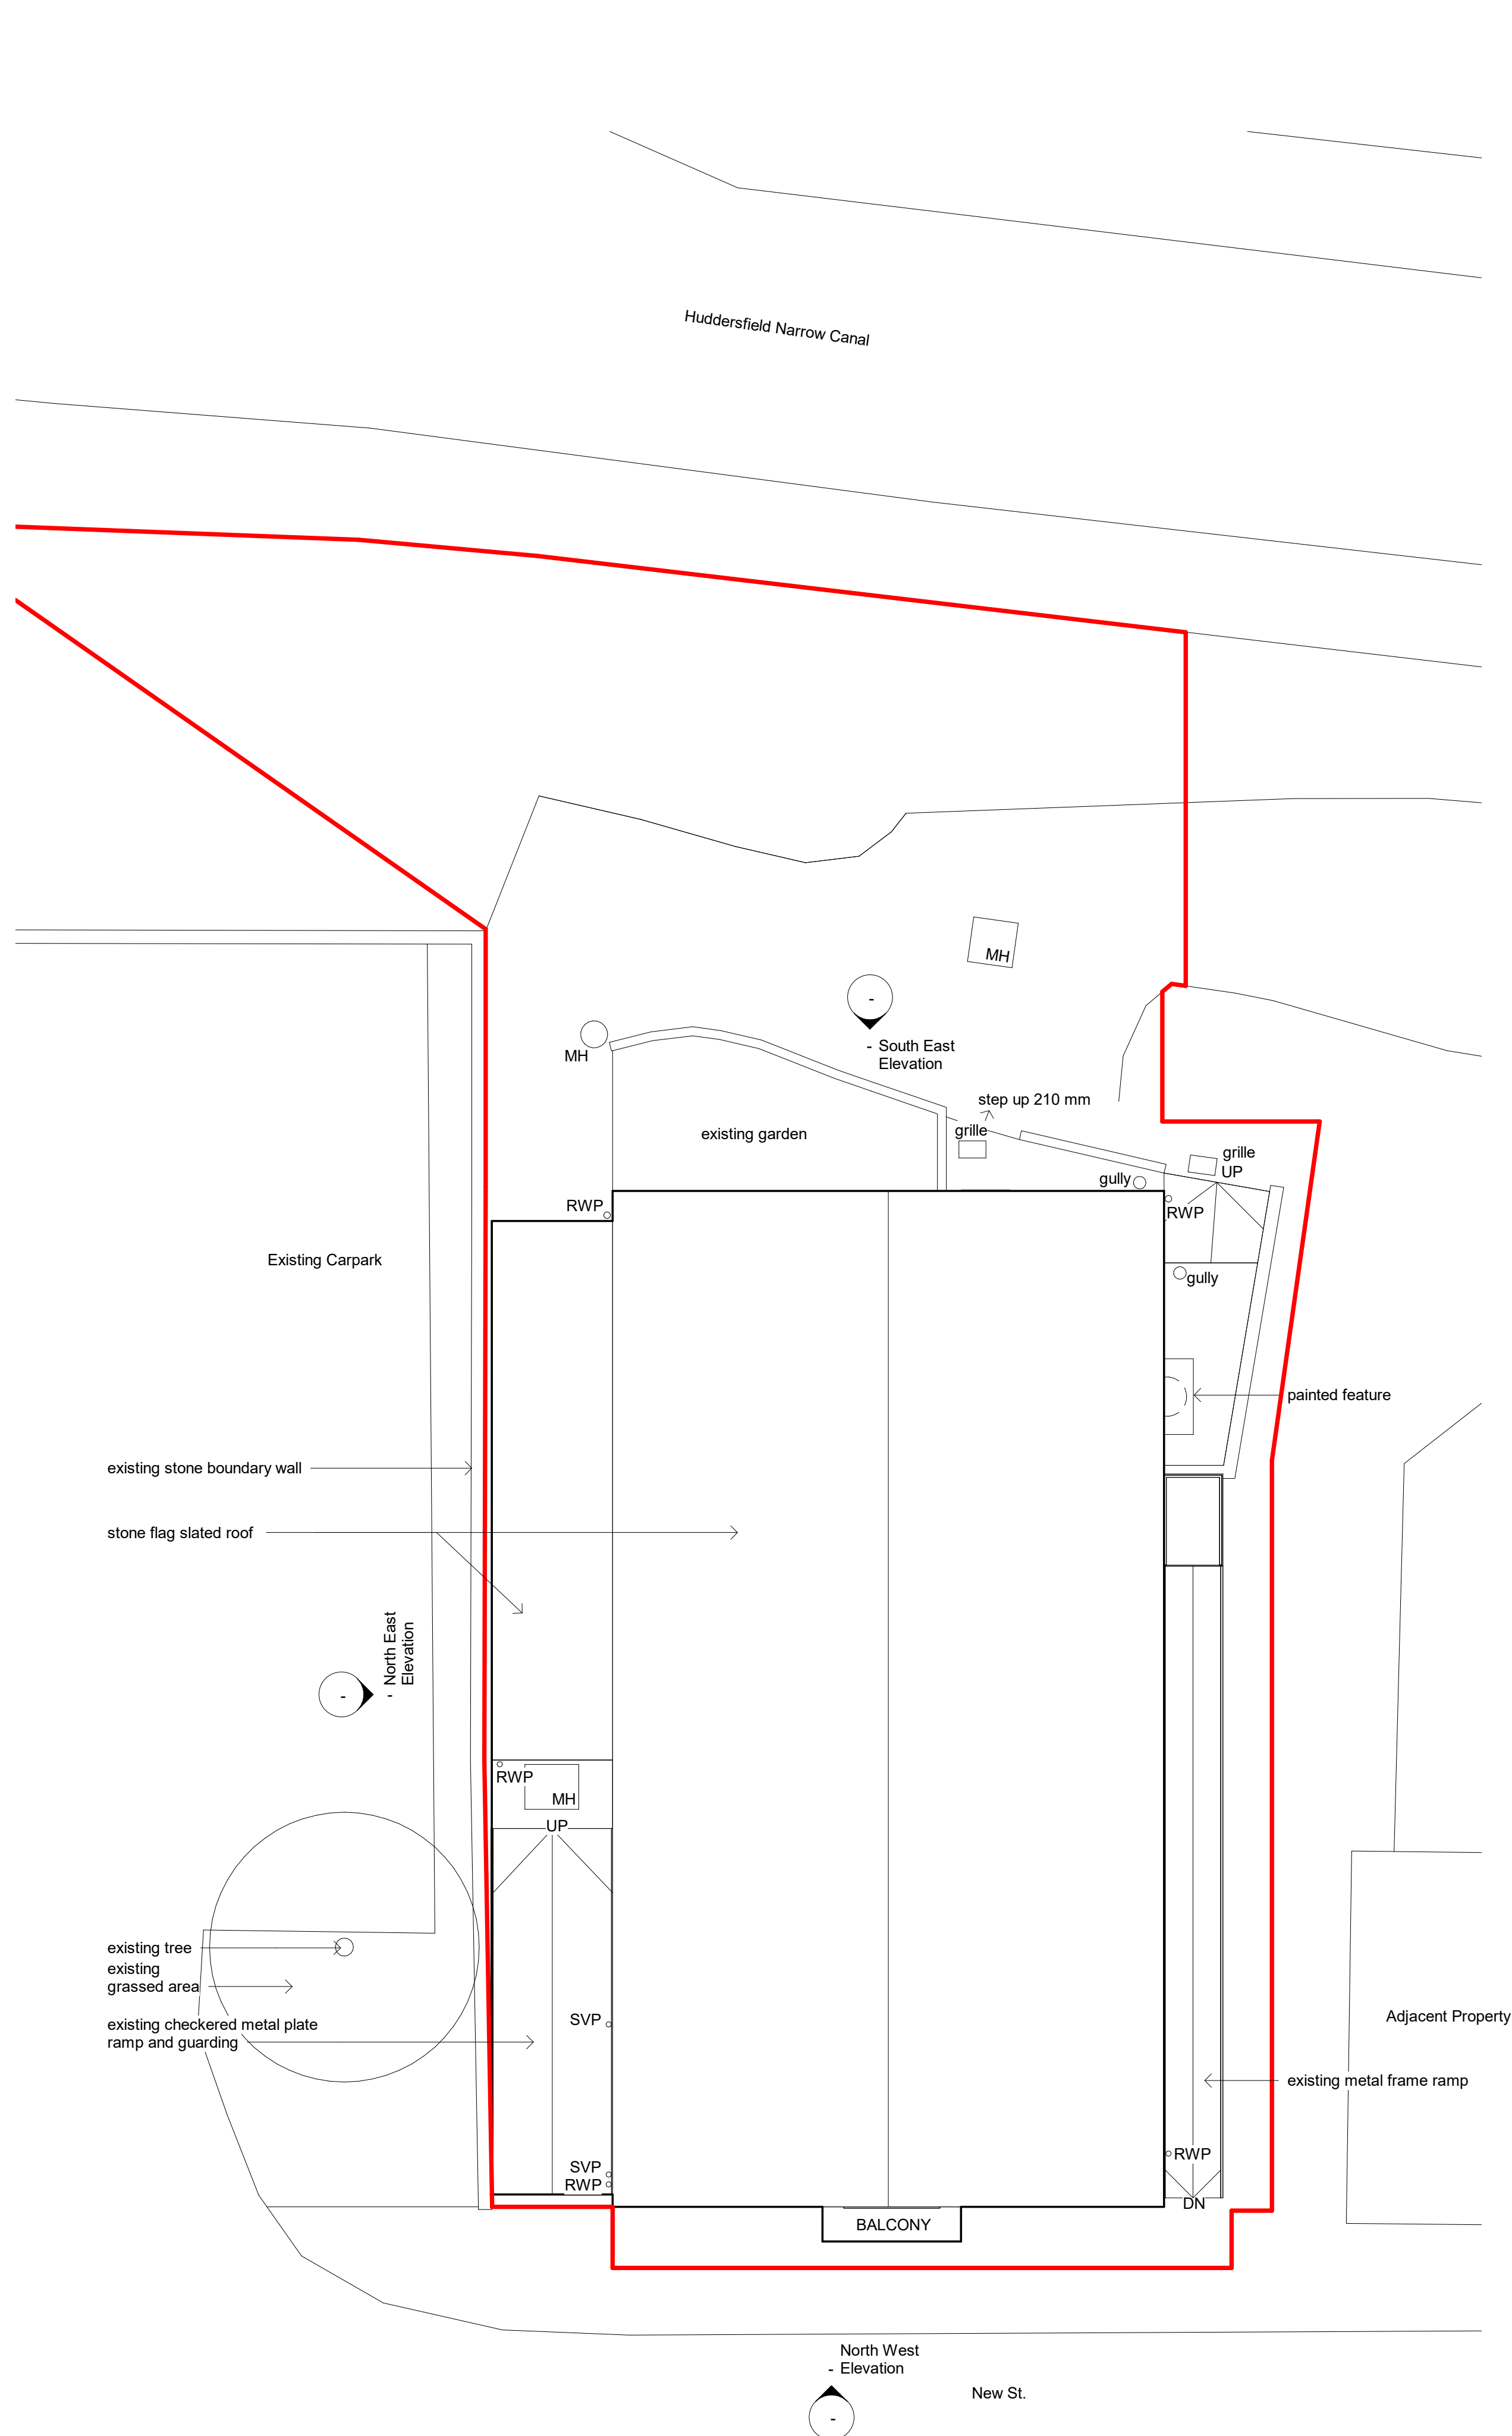

1 Existing Site Plan

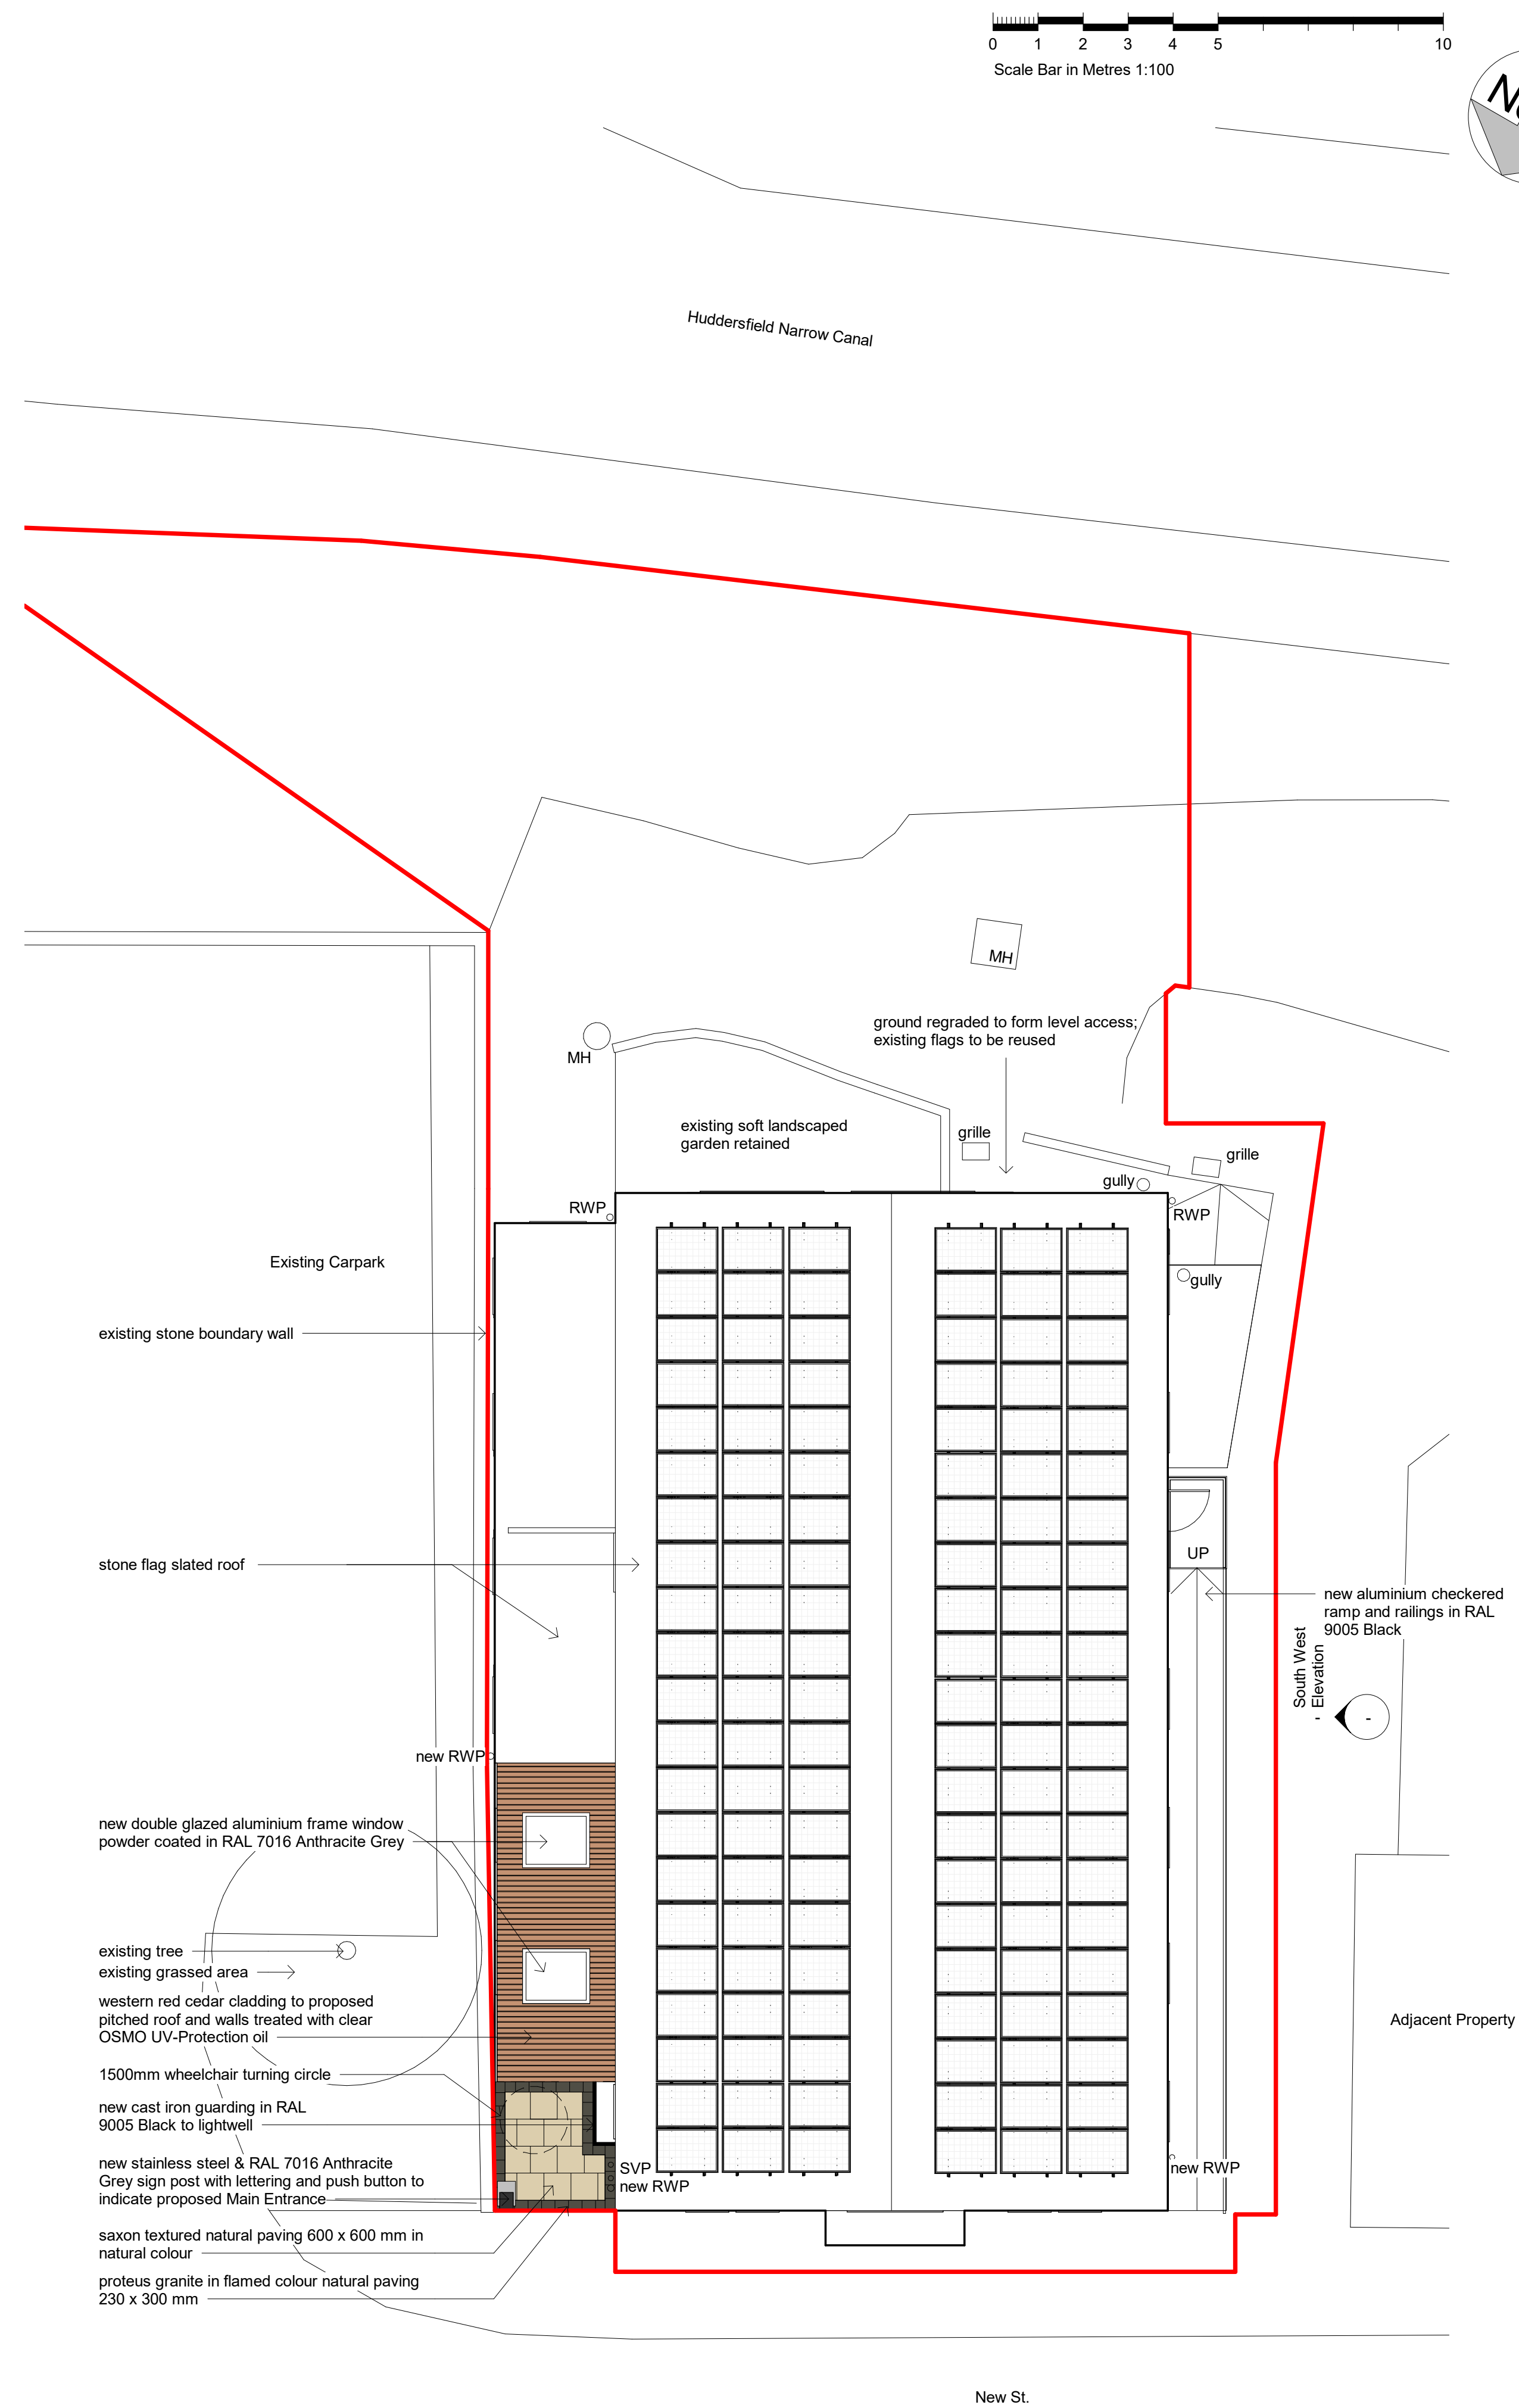

2 Proposed Site Plan

Notes

1. DURING THE CONSTRUCTION PHASE NO DIMENSIONS TO BE SCALED FROM THIS DRAWING.
2. THE CONTRACTOR SHALL VERIFY ALL LEVELS AND DIMENSIONS ON SITE.
3. ON SITE ALTERATIONS TO THE CONSTRUCTION OR FINISHES SHOWN OR IMPLIED ON THIS DRAWING MUST BE DRAWN TO THE ATTENTION OF THE ARCHITECT BEFORE SUCH WORK IS IMPLEMENTED.

Client Amendments	14/02/25	CM	A
Revision Description	Revision Date	Issued by	Revision Number
Revision Schedule			

rbs
Rance Booth Smith Architects

Architecture	11 Victoria Road
Interiors	Saltaire
	Shipley
	BD18 3LA
Sustainability	
Conservation	T. 01274 587 327
	rbsarchitects.co.uk

Project: Slaithwaite Civic Hall

Client: Slaithwaite Civic Hall Trust

Drawing: Existing and Proposed Site Plan

Date: August 2024

Scale: 1 : 100

RBS Job No.	Project	Originator	Volume	Level	Type	Role	Suitability	Number	Rev
14621	SCH	RBS	00	XX	DR	A	S1	101	A