


Use figured dimensions only. DO NOT SCALE.
 All dimensions are in millimetres unless noted otherwise.
 All levels are in metres above ordnance datum unless noted otherwise.
 This drawing must be read in conjunction with all other relevant drawings and specifications from the Architect and other consultants.
 © KUFIC 2025

NOTES:

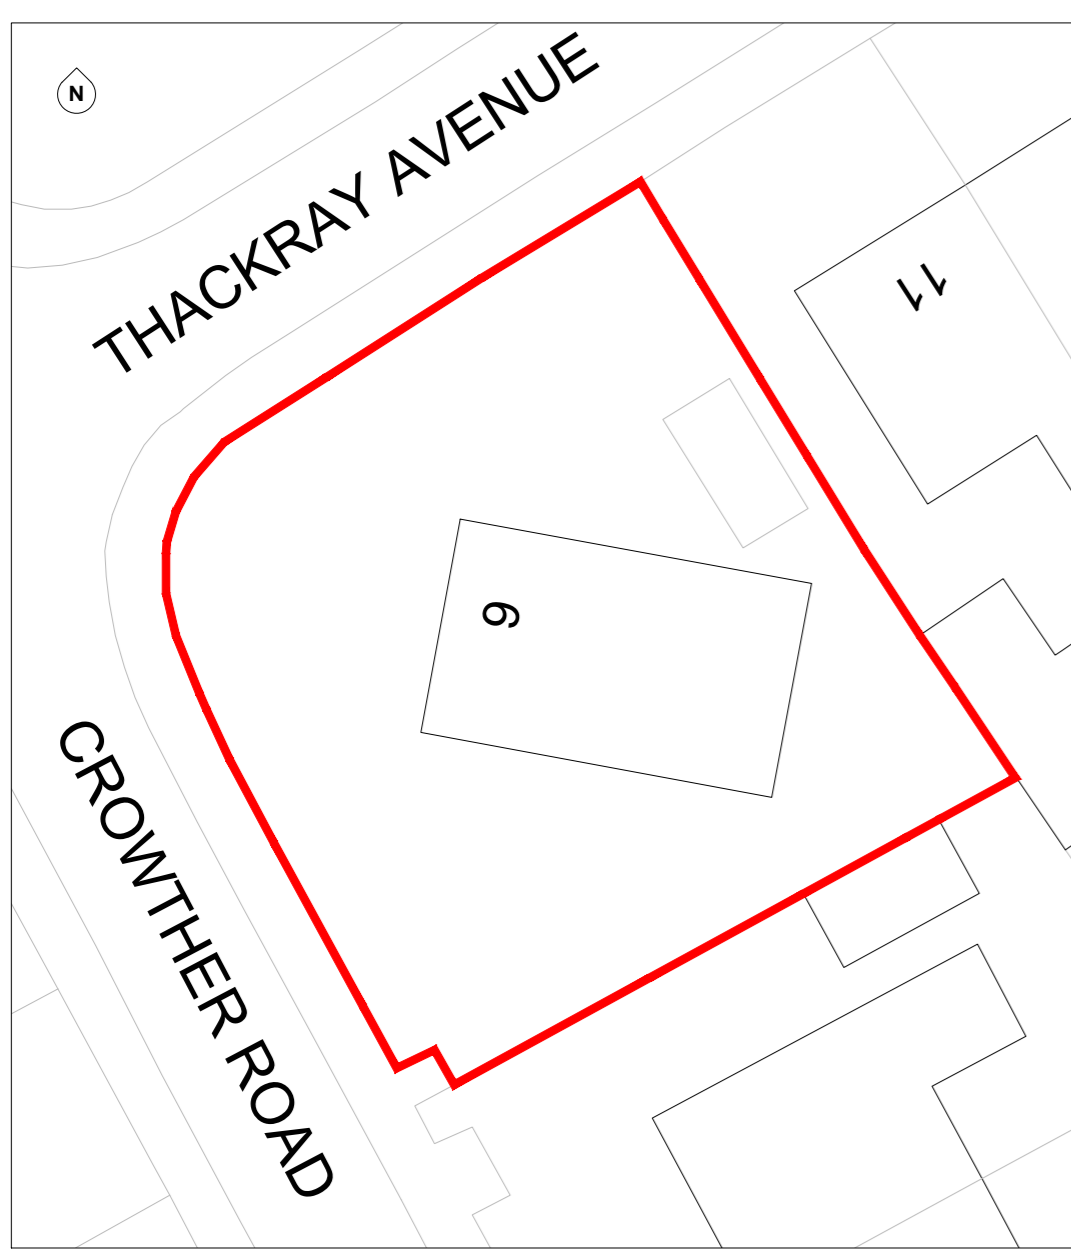

PROPOSED SITE PLAN
1:250 @ A1



EXISTING FRONT ELEVATION
1:100 @ A1




EXISTING SIDE ELEVATION
1:100 @ A1



EXISTING REAR ELEVATION
1:100 @ A1



EXISTING OTHER SIDE ELEVATION
1:100 @ A1

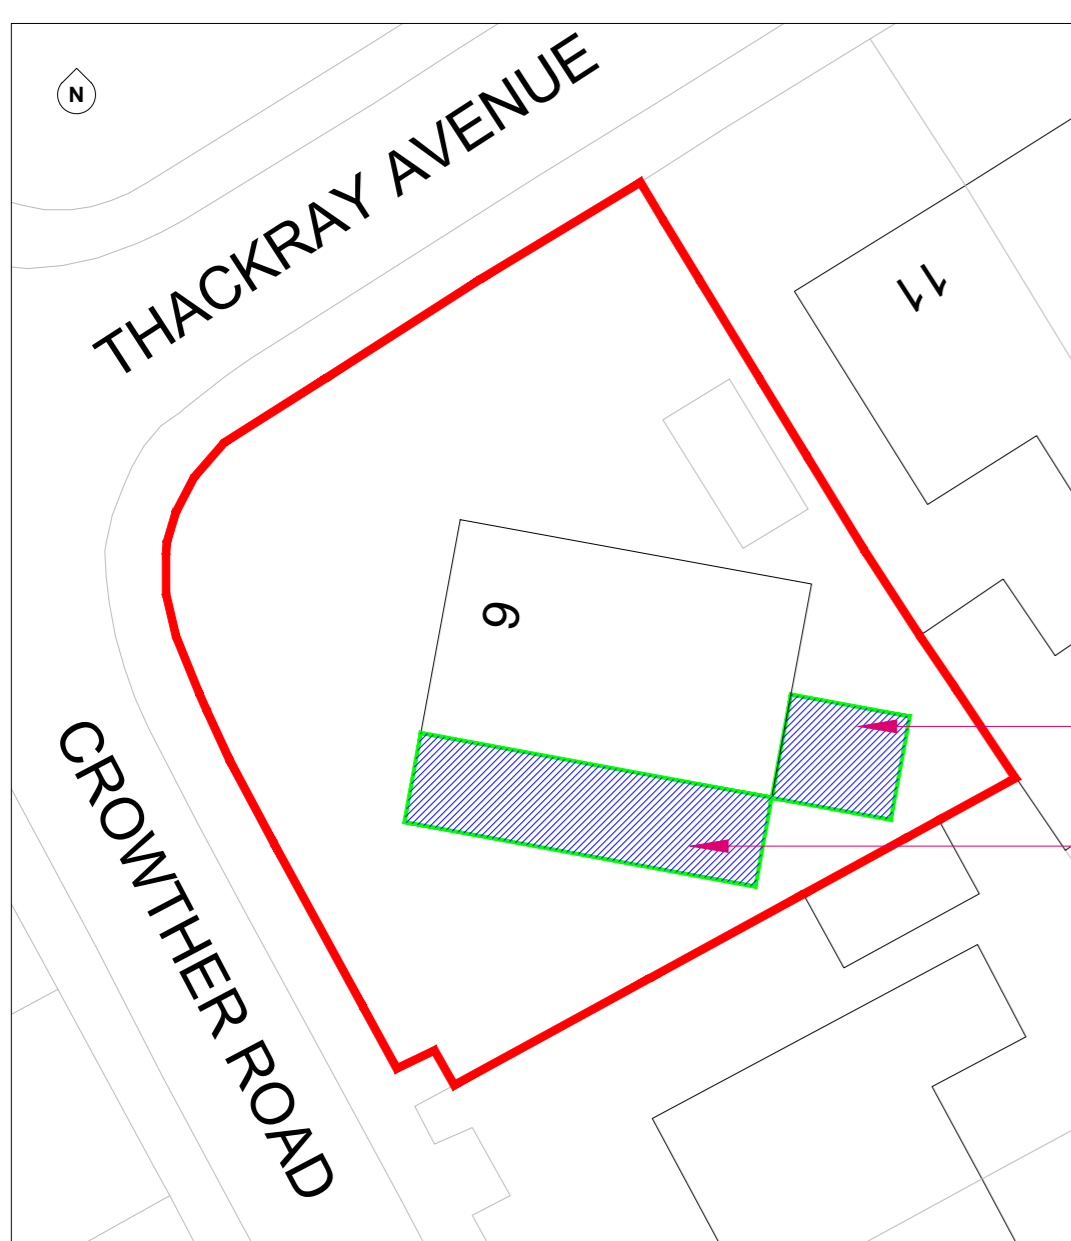


PROPOSED SITE PLAN
1:250 @ A1




PROPOSED FRONT ELEVATION
1:100 @ A1




PROPOSED SIDE ELEVATION
1:100 @ A1

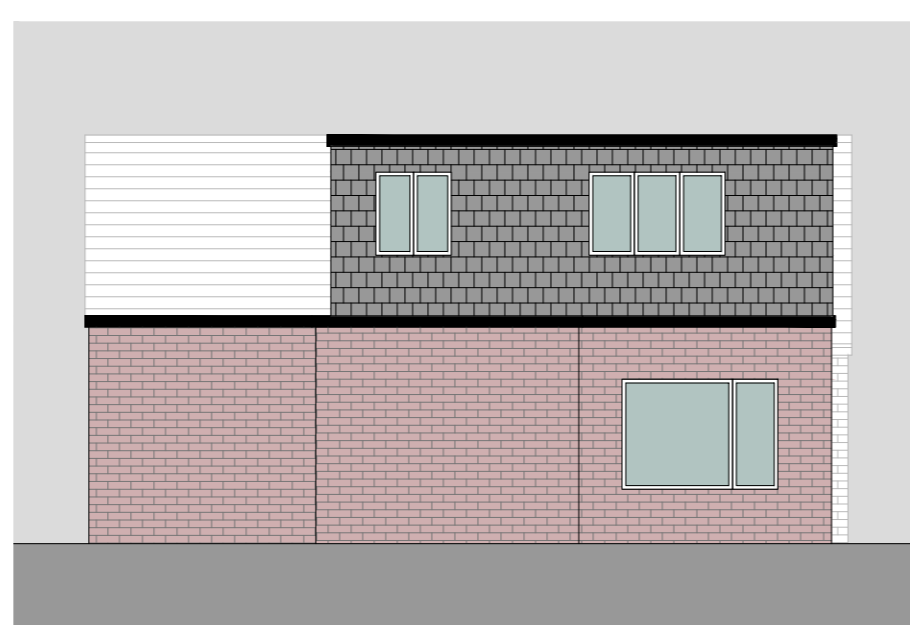


PROPOSED REAR ELEVATION
1:100 @ A1

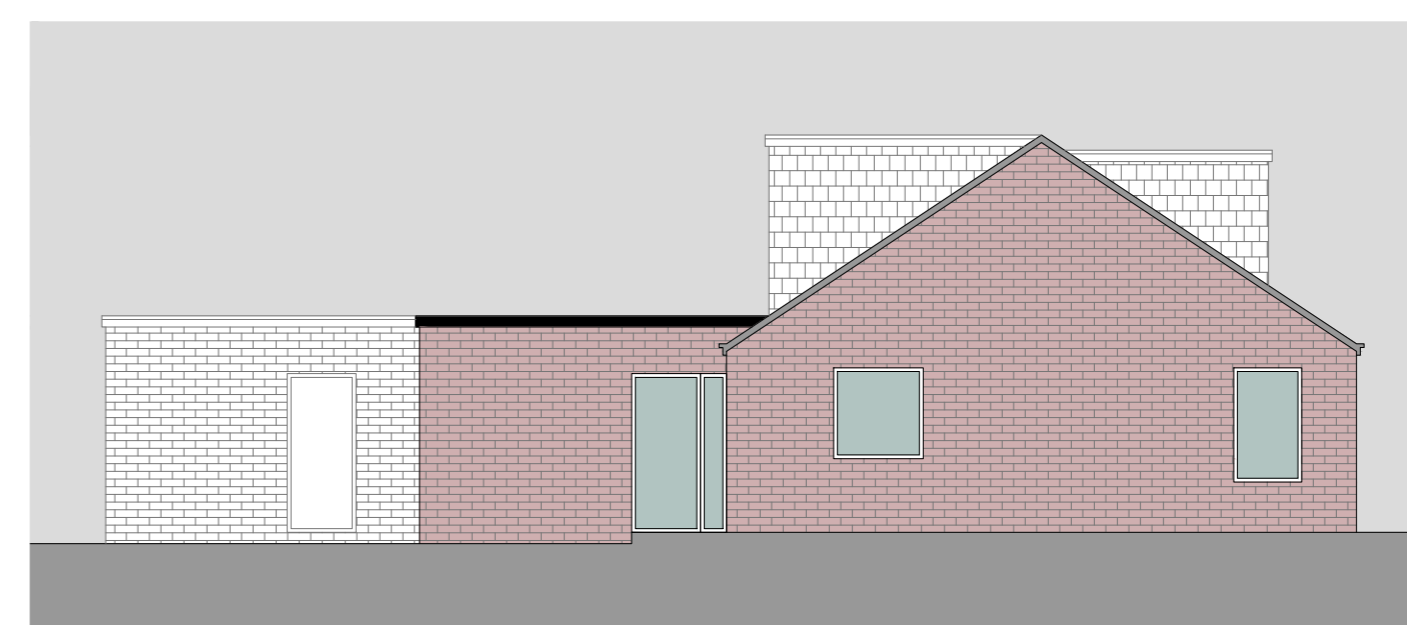


PROPOSED OTHER SIDE ELEVATION
1:100 @ A1

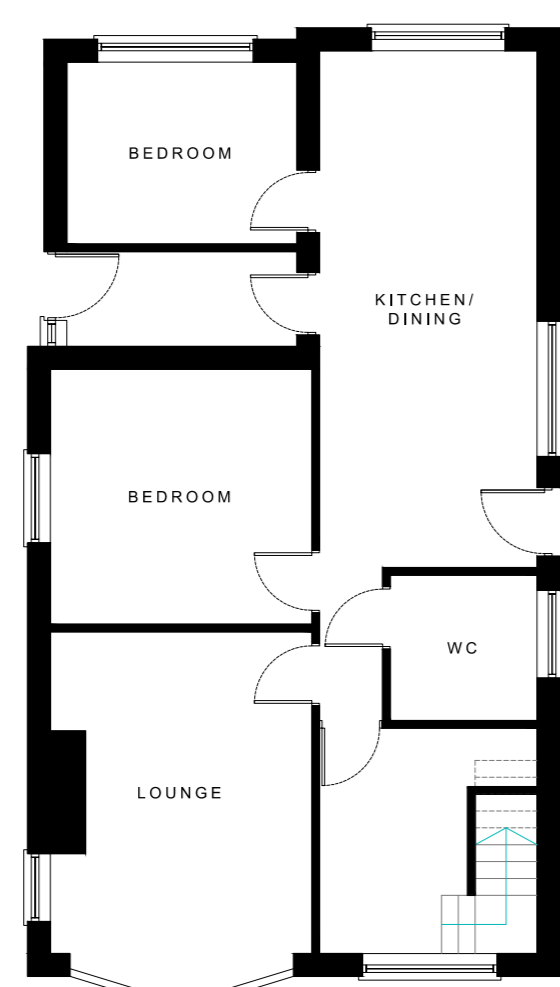


EXISTING GROUND FLOOR PLAN
1:100 @ A1

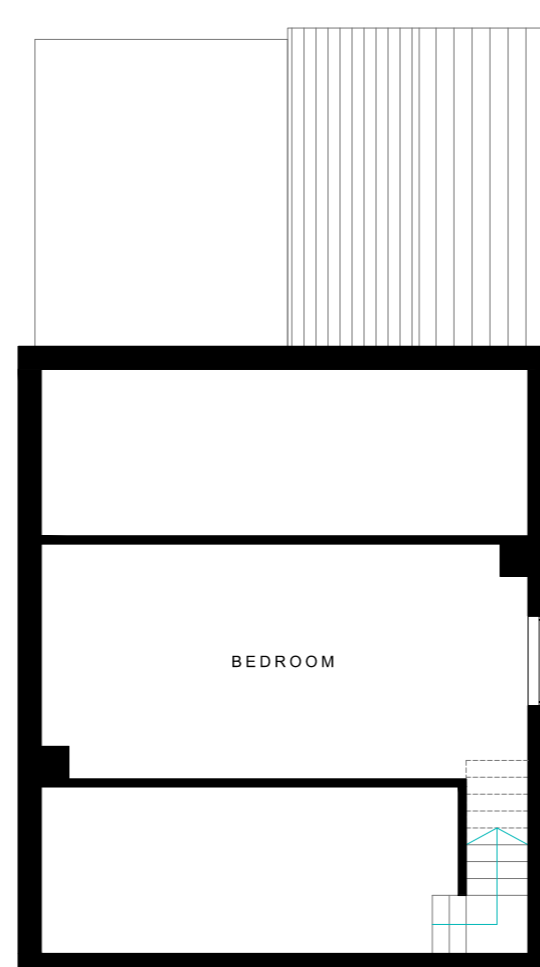


EXISTING FIRST FLOOR PLAN
1:100 @ A1

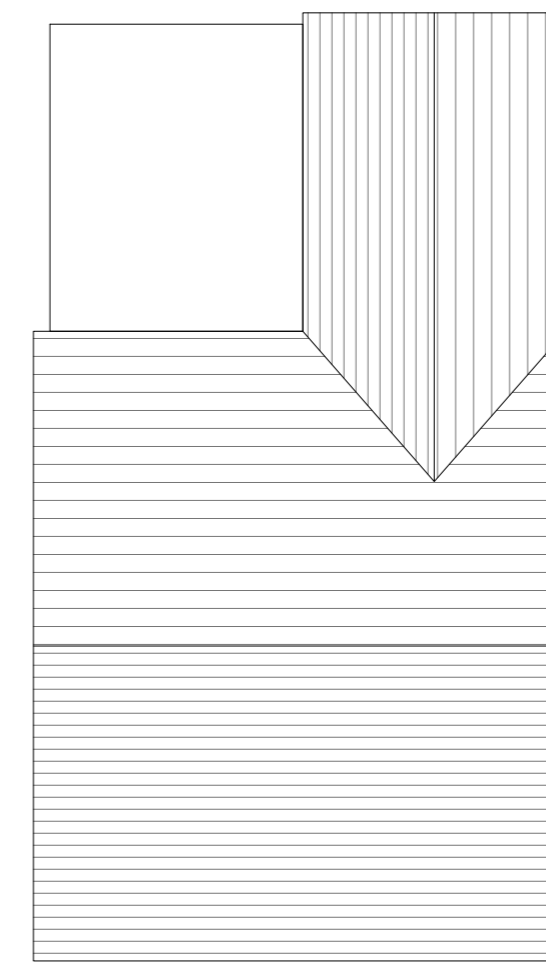


EXISTING ROOF PLAN
1:100 @ A1

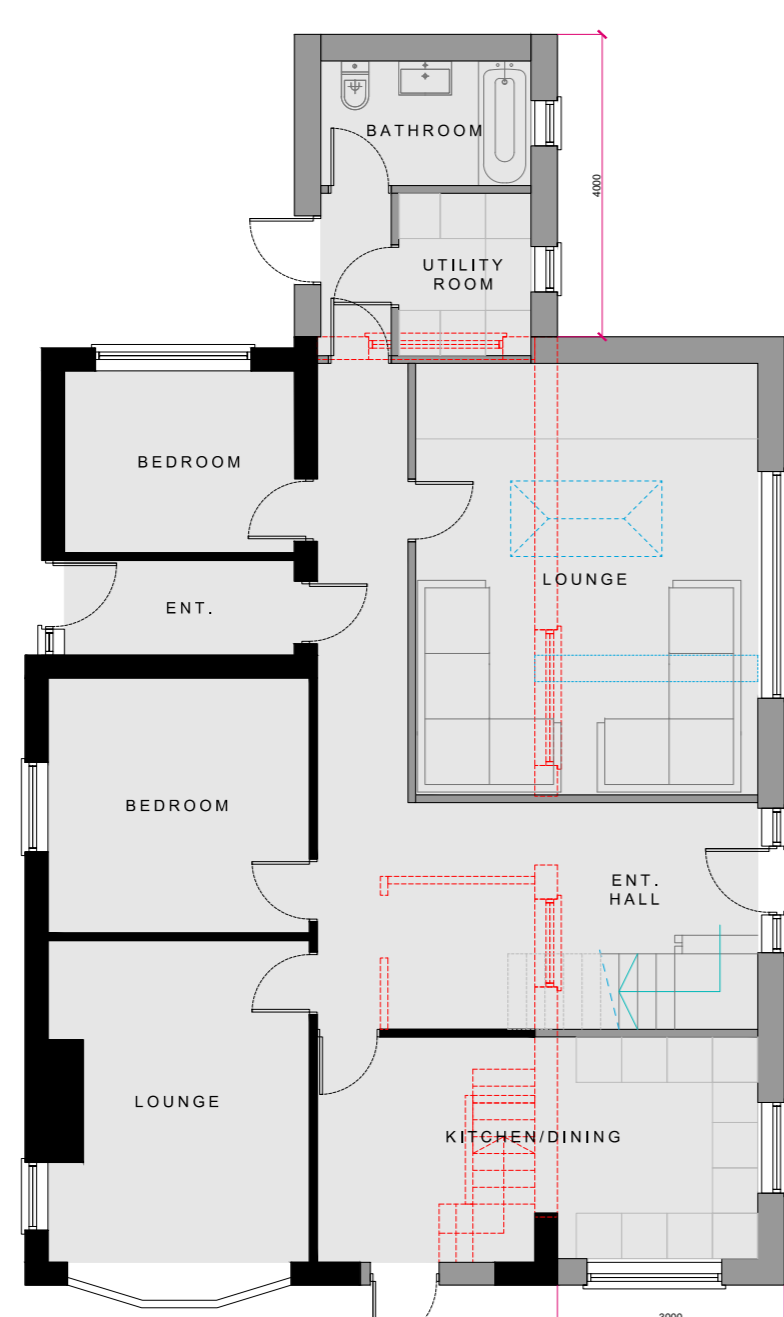

PROPOSED GROUND FLOOR PLAN
1:100 @ A1

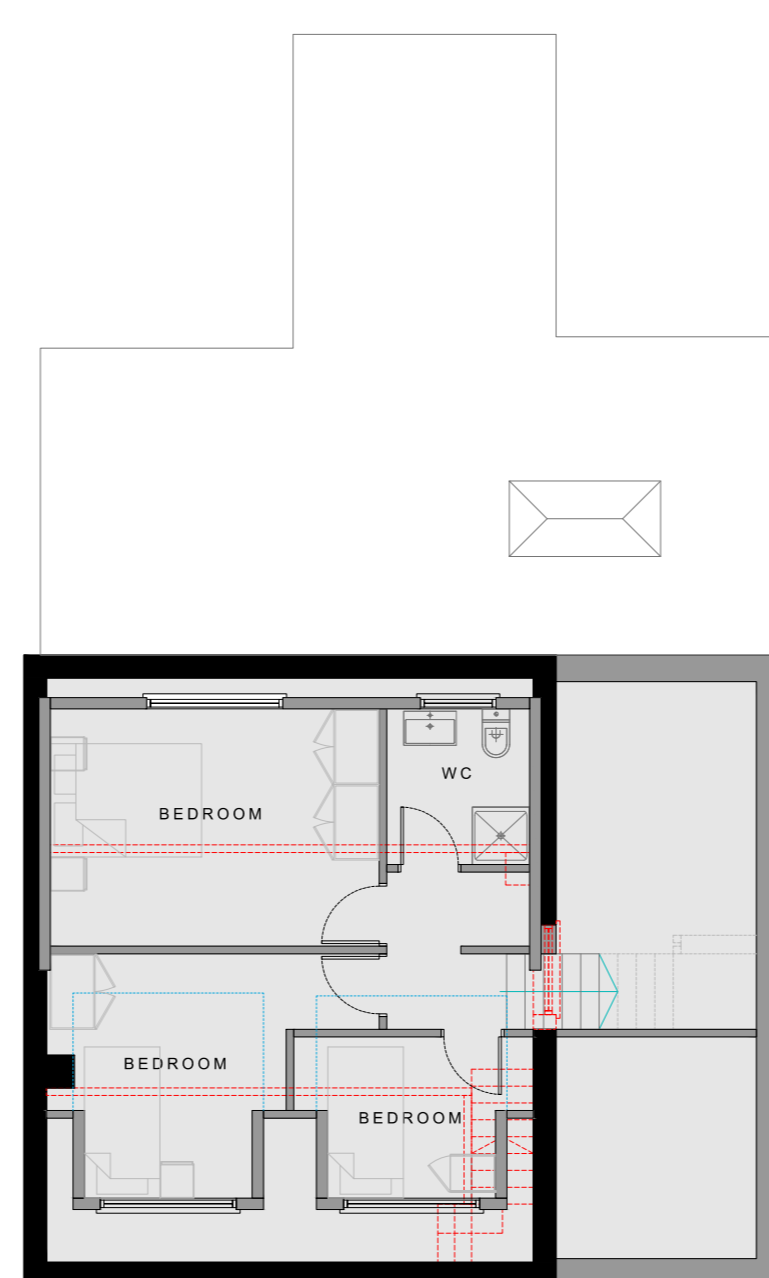

PROPOSED FIRST FLOOR PLAN
1:100 @ A1

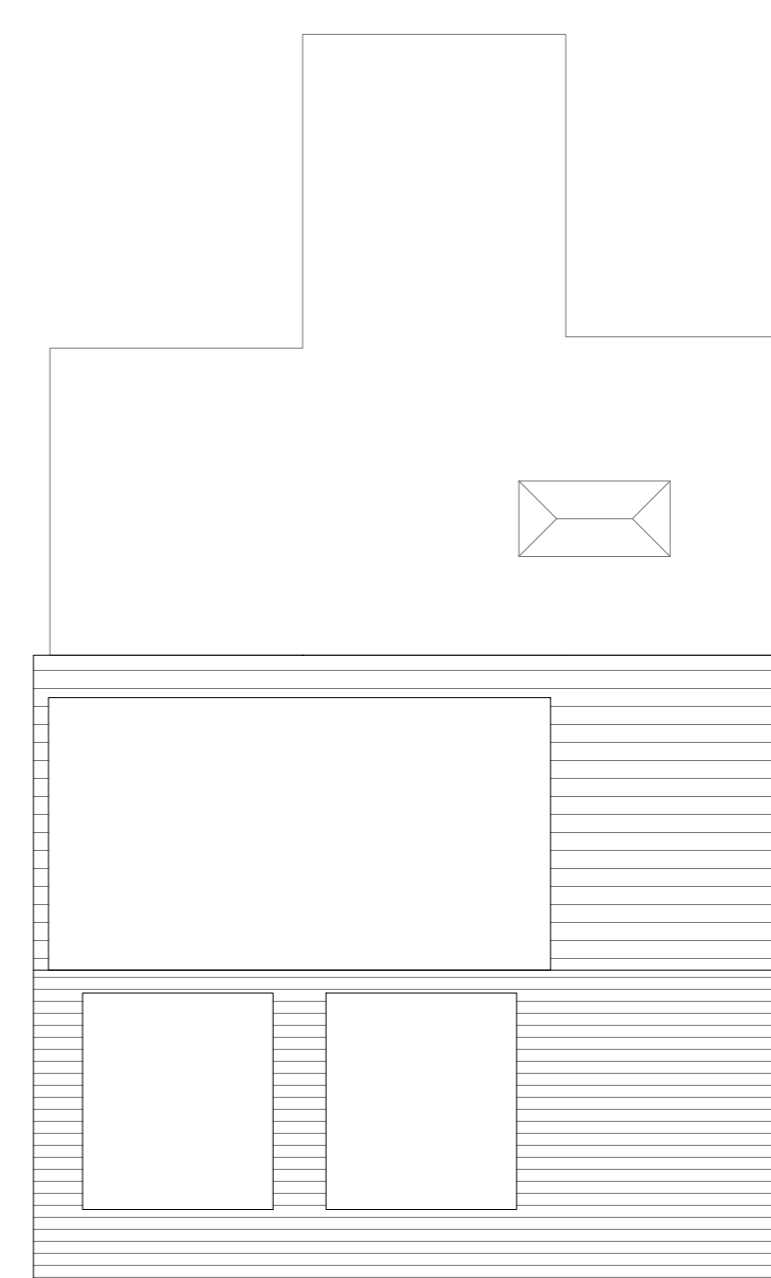

PROPOSED ROOF PLAN
1:200 @ A1

KUFIC ARCHITECTS

Suite 24 Batley Business Park, Technology Drive, Batley WF17 6ER. Tel: 01924 694 404 info@kufic.co.uk www.kufic.co.uk

PROJECT:
6 CROWTHER RD, HECKMONDWIKE
WF16 9LA

TITLE:
EXTENSIONS TO EXISTING DWELLING

DESCRIPTION:
GROUPED PLANS AND ELEVATIONS

DATE: 08/01/25 DRAWN: HD
SCALE: VARIES @ A1 CHECKED: YA

DRAWING REF: 24316-D02-A REV: