



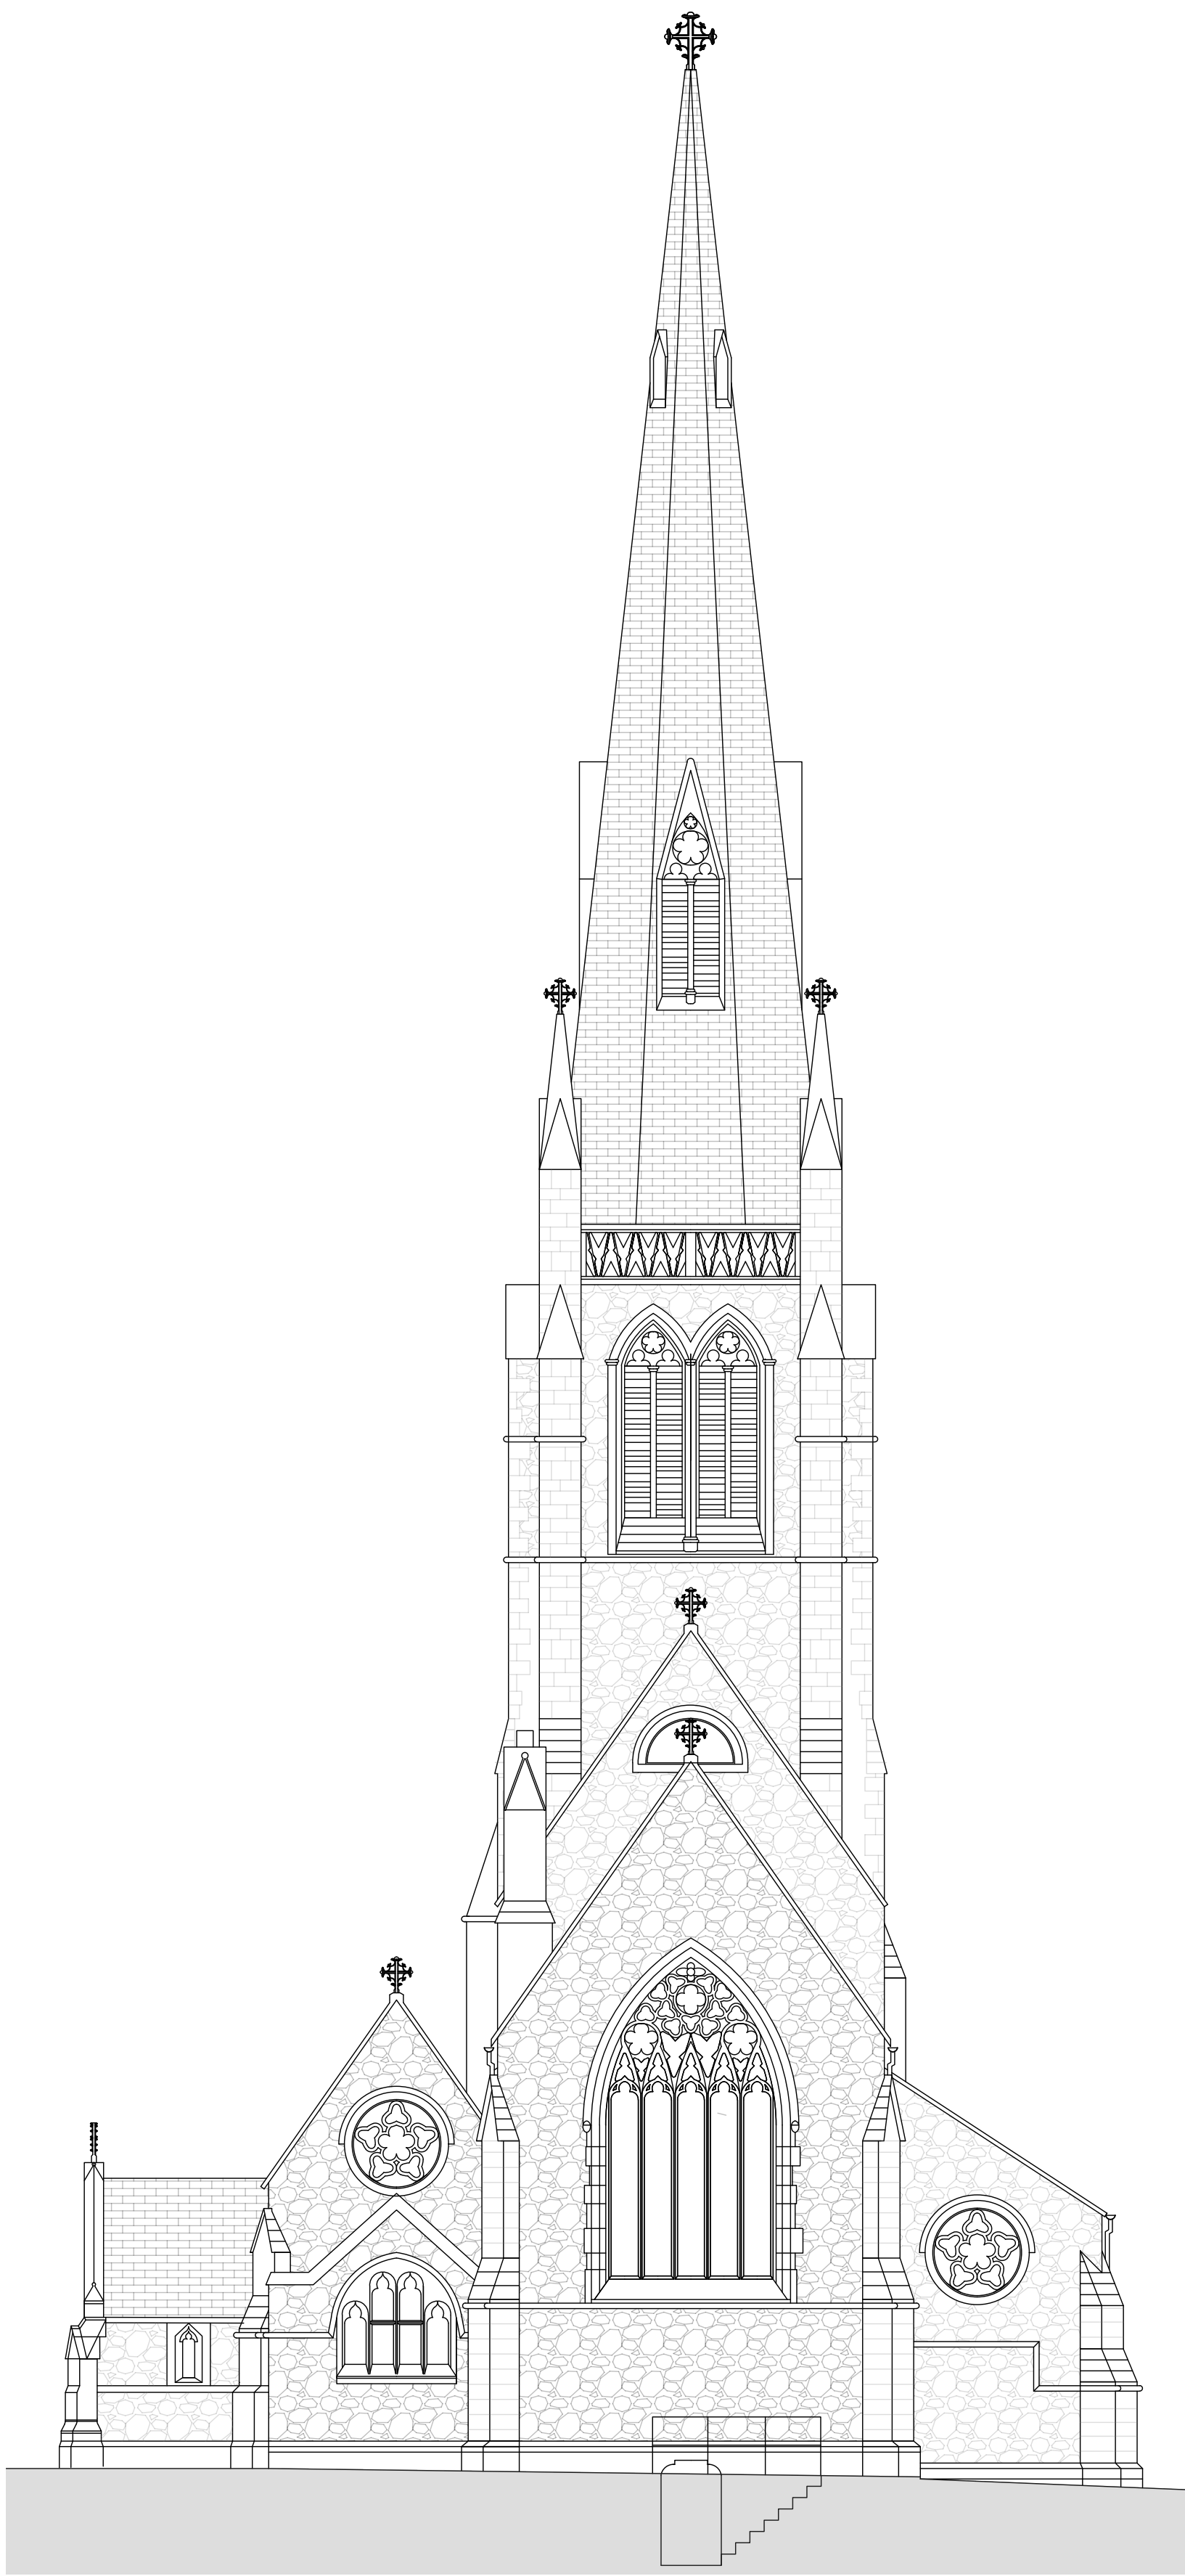

PROPOSED SIDE ELEVATION SCALE 1:100

0 1 2 3 4 5
metres 1:100 scale

- PROPOSED NEW EXTERNAL BUILDING FABRIC
- a. new lower level columnar 'garden' trees to delineate residential gardens from cemetery perimeter path
 - b. refurbished doors
 - c. new rooflight within existing roofing

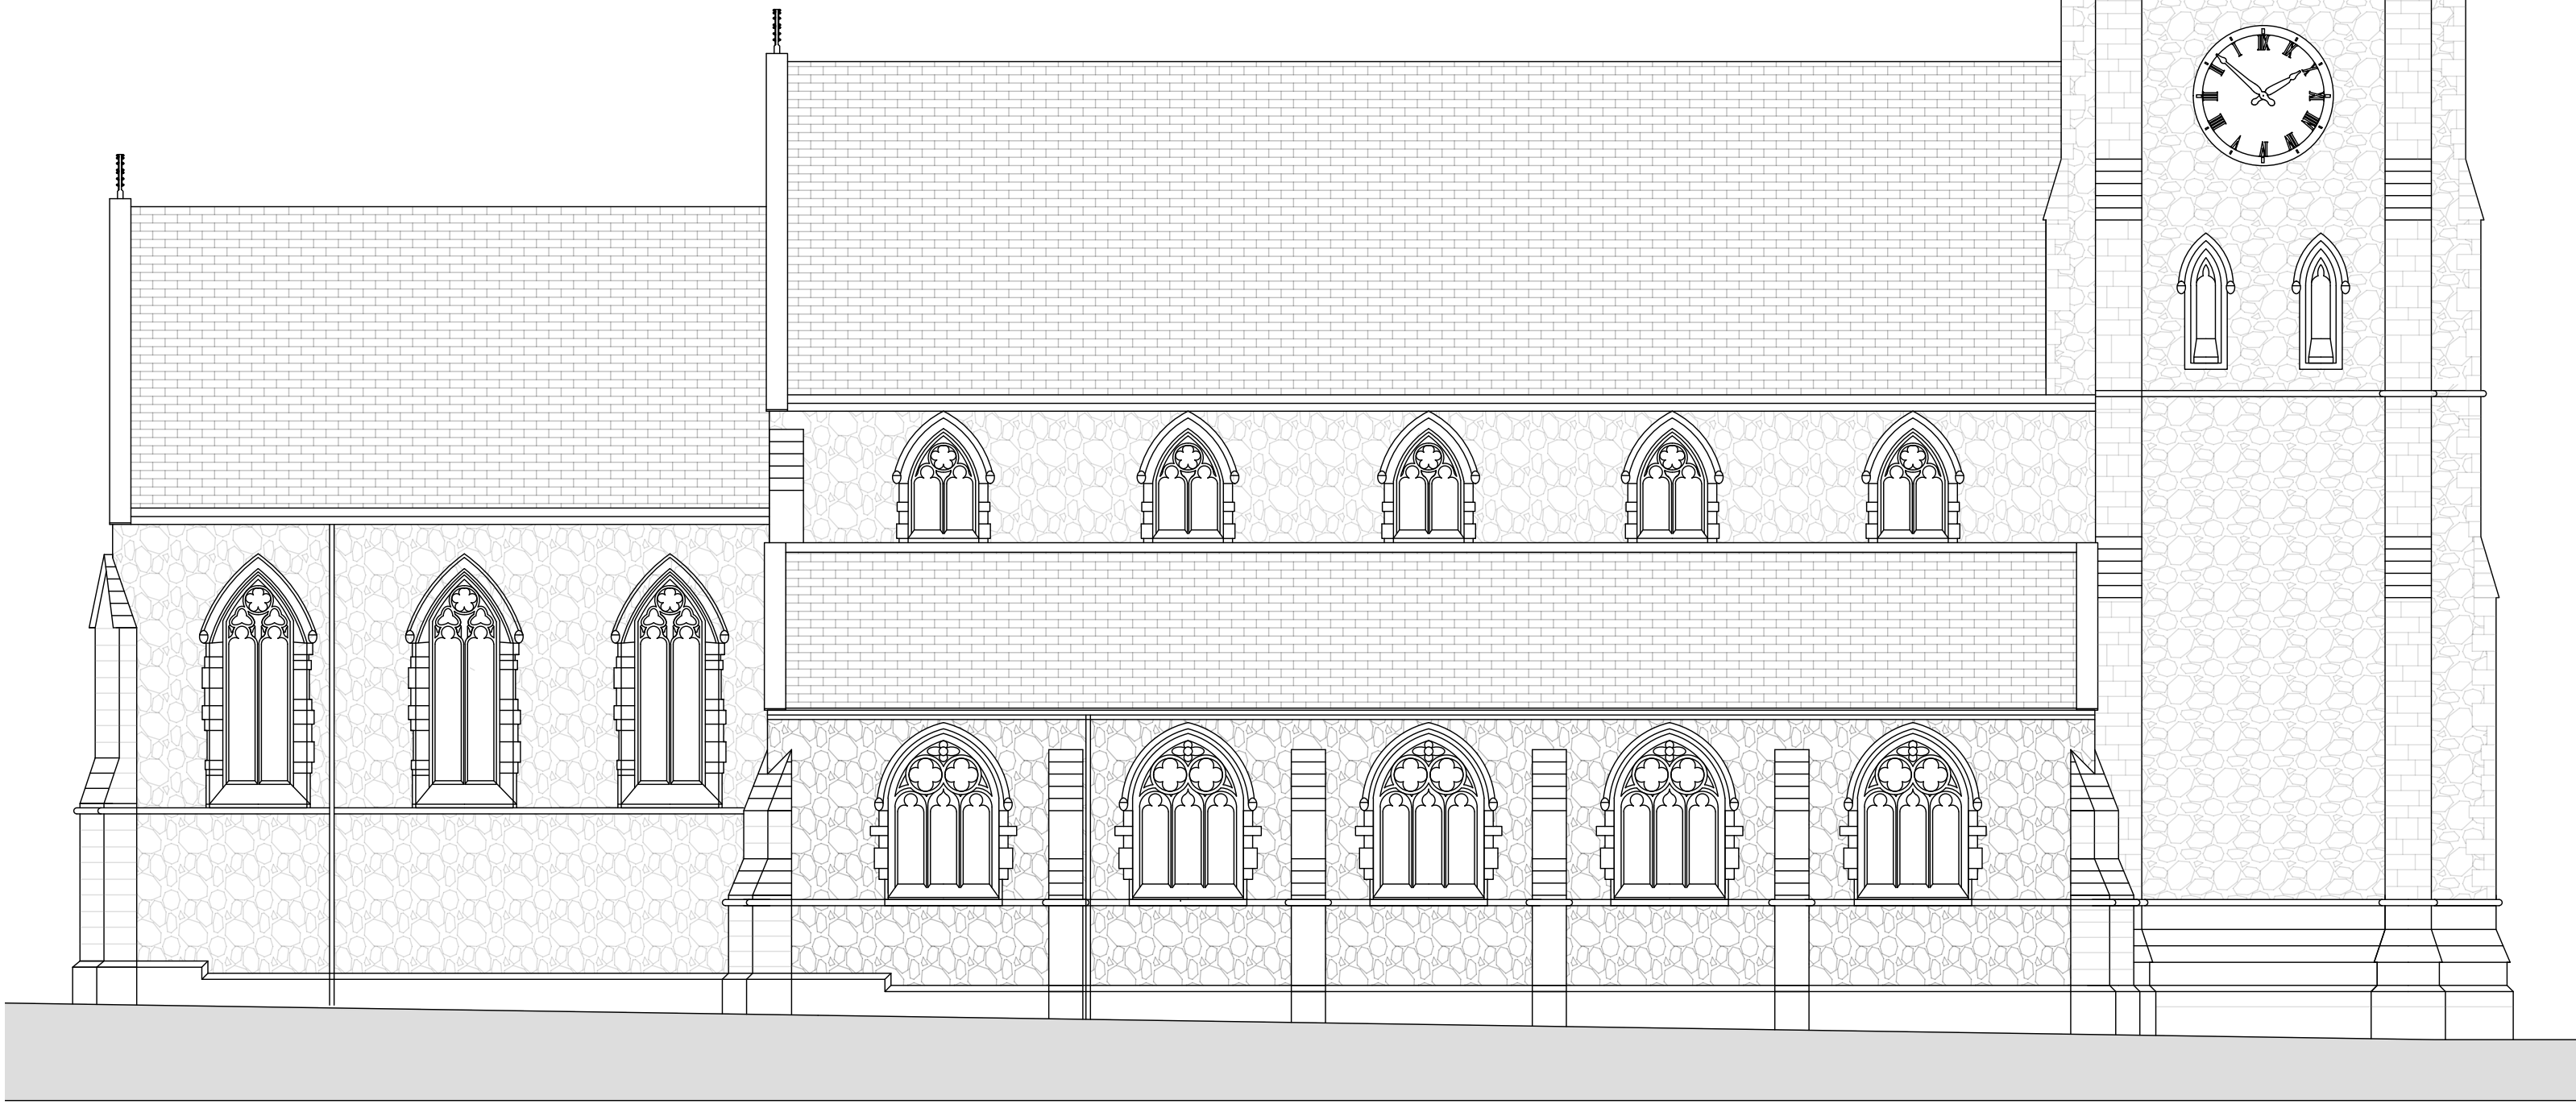

PROPOSED REAR ELEVATION SCALE 1:100

Rev	Date	Details	Drawn	Checked
A	10.01.25	ROOFLIGHTS REDUCED & WINDOW COVERS REMOVED FOLLOWING DISCUSSIONS WITH PD.	-	-

Issued for:

PLANNING

Project/Client:	Project No:
Church of Holy Innocents	22-111
Vicarage Road	Dwg No:
Dewsbury, WF12 9PD	A16
	Rev:
	A
Drawing:	Scale:
G.A. Information	1:100 @A1
Elevations As PROPOSED (sht 2 of 2)	Drawn By: Date:
Rear & Side Elevations	Checked By: Jun 23

SC1PROPERTY

SC1 Property Limited
The Studio, Flockton Chapel, Barnsley Road, Flockton, WF4 4DP.
t: +44 1924 566980
e: studio@sc1property.co.uk
w: www.sc1property.co.uk

© SC1 Property Limited. Contractors must work only to figured dimensions which are to be checked on site.
Registered Office - The Studio, Flockton Chapel, Barnsley Road, Flockton, WF4 4DP. Registered Number - 1035057
STANDARD NOTES:
• Contractor must verify all dimensions on site before commencing any work or shop drawings.
• If this drawing exceeds queries taken in any way, the building designers are to be informed before work is initiated.
• Only figured dimensions to be taken from this drawing. Do not scale off this drawing.
• Drawing based on Ordnance Survey and/or existing record drawings - design and drawing content subject to Site Survey, Structure Survey, Site Investigations, Planning and Statutory Requirements and Approvals.