


PROPOSED SIDE ELEVATION SCALE 1:100

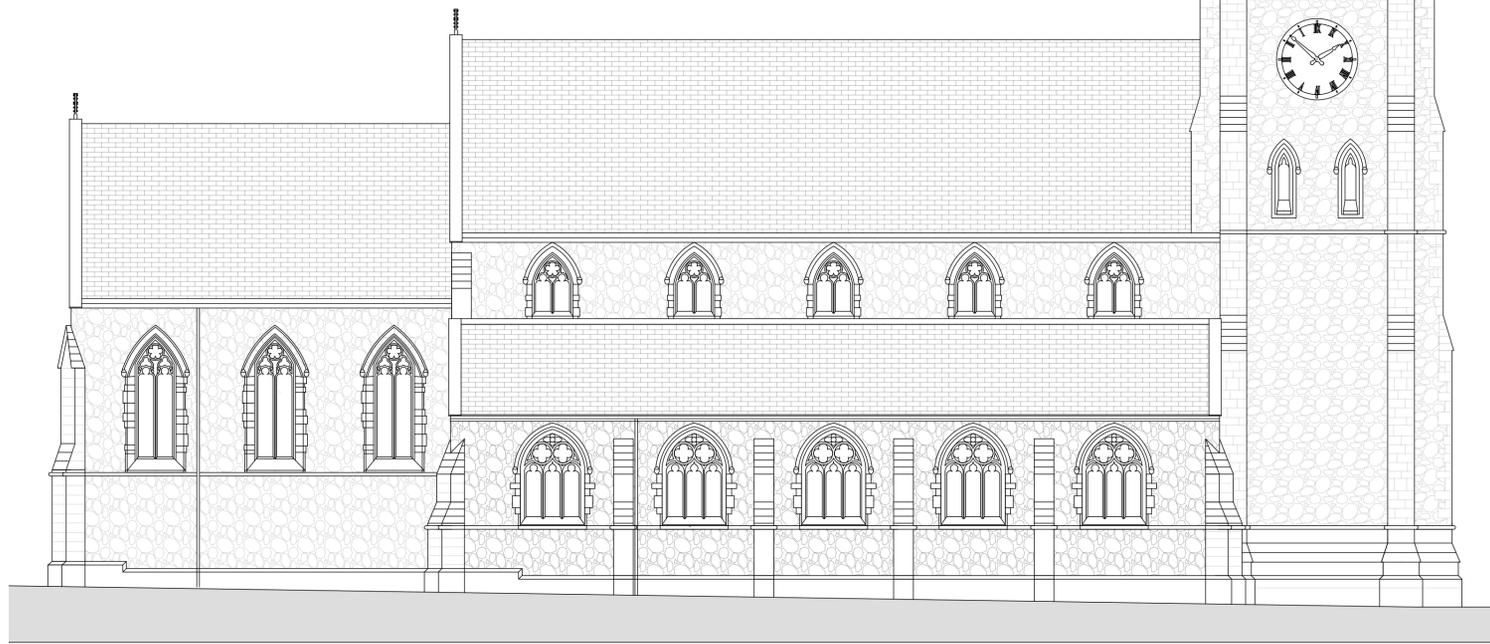

**PROPOSED NEW EXTERNAL BUILDING FABRIC**

- a. new lower level columnar 'garden' trees to delineate residential gardens from cemetery perimeter path
- b. refurbished doors
- c. new rooflight within existing roofing



PROPOSED REAR ELEVATION SCALE 1:100

Rev	Date	Details	Drawn	Checked
A	10.01.25	ROOFLIGHTS REDUCED & WINDOW COVERS REMOVED FOLLOWING DISCUSSIONS WITH PD.	-	-

Issued For:

**PLANNING**

Project/Cient:	Project No:
Church of Holy Innocents	22-111
Vicarage Road	Dwg No:
Dewsbury, WF12 9PD	A16
	Rev:
	A
Drawing:	Scale:
G.A. Information	1:100 @A1
Elevations As PROPOSED (sht 2 of 2)	Drawn By: Date:
Rear & Side Elevations	23J Jun 23
	Checked By: Date:

**SCIPROPERTY**

SC1 Property Limited  
 The Studio, Flockton Chapel, Barnsley Road, Flockton, WF4 4DP.  
 t +44 01924 566980  
 e studio@sc1property.co.uk  
 w www.sc1property.co.uk

© SC1 Property Limited. Contractors must work only to figured dimensions which are to be checked on site.  
 Registered Office: The Studio, Flockton Chapel, Barnsley Road, Flockton, WF4 4DP. Registered Number: 12350579  
 STANDARD NOTES:  
 • Contractor must verify all dimensions on site before commencing any work or shop drawings.  
 • If this drawing exceeds bounds taken in any view, the building appears are to be informed before works started.  
 • Only figured dimensions to be taken from this drawing. Do not scale off this drawing.  
 • Drawing based on Ordnance Survey and/or existing record drawings - design and drawing content subject to site survey, structural survey, site investigations, planning and statutory requirements and approvals.