



EXISTING SITE PLAN SCALE 1:200

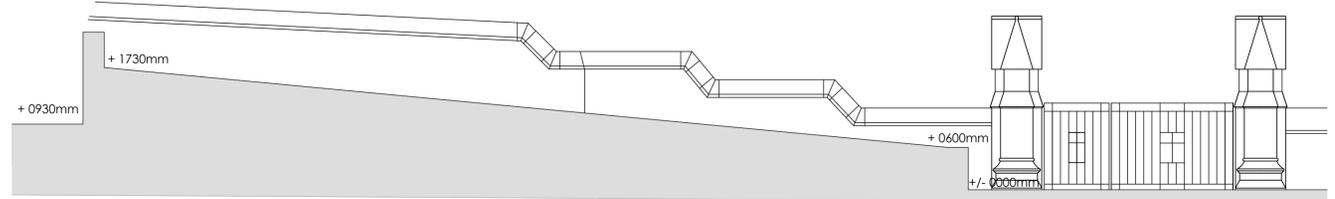


EXTG SITE SECTION B SCALE 1:50

- EXISTING EXTERNAL LANDSCAPING**
- A) existing hard surfaced path, generally concrete
 - B) existing soft landscaping - grass (grave free as advised by the church)
 - C) existing soft landscaping - overgrown scrub
 - D) existing graves set within soft landscaping
 - E) existing listed sundial
 - F) existing listed gates (Holy Innocents)
 - G) existing listed gates (Vicarage)
 - H) existing 600mm high dwarf rock-faced stone wall
 - J) existing tree with TPO

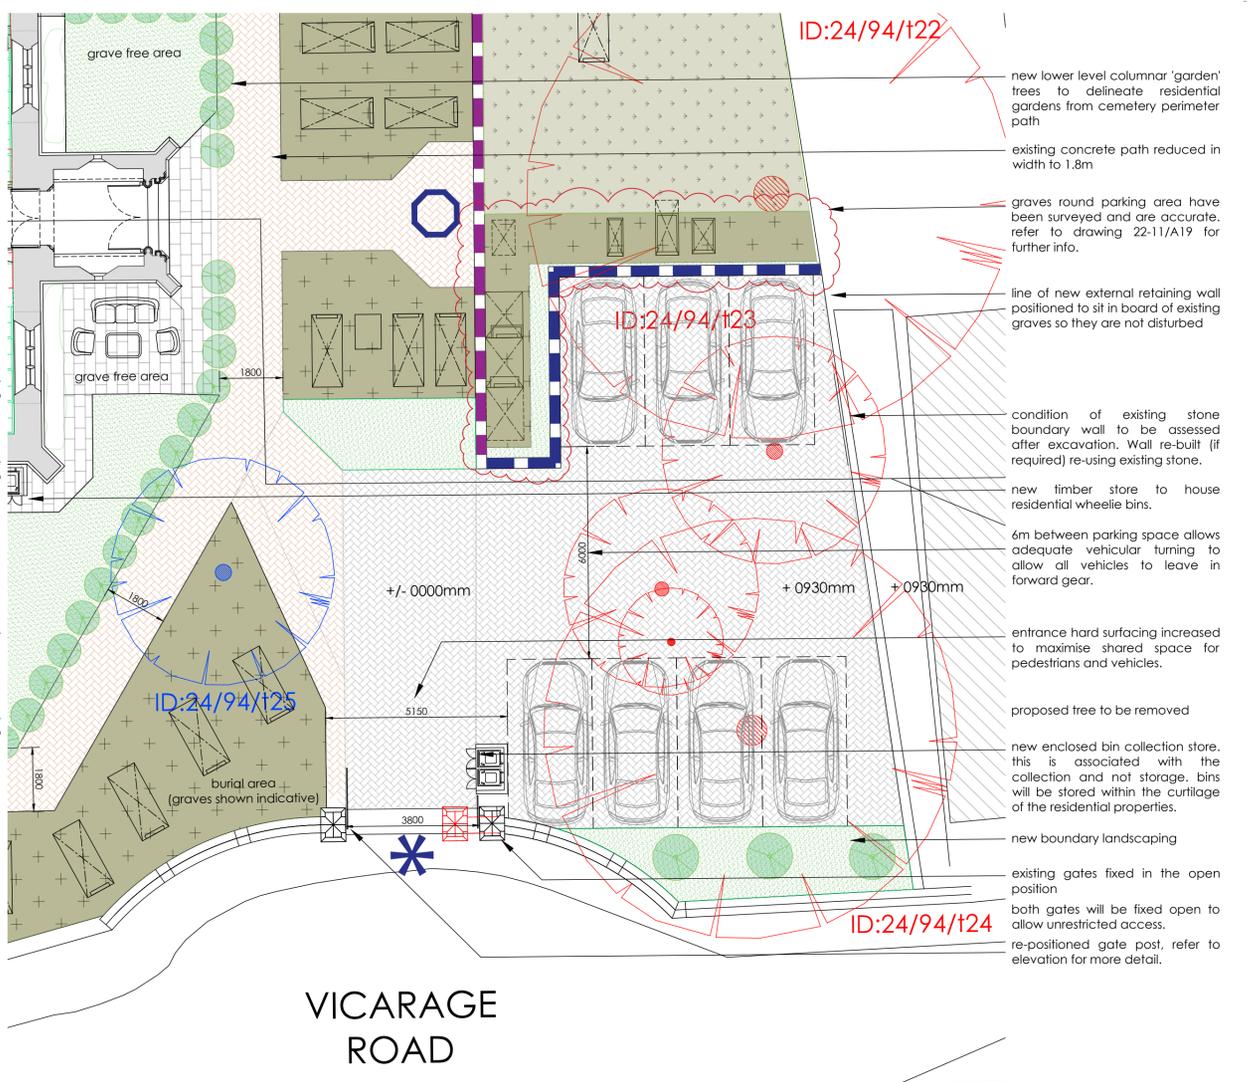

PROPOSED SITE PLAN SCALE 1:100

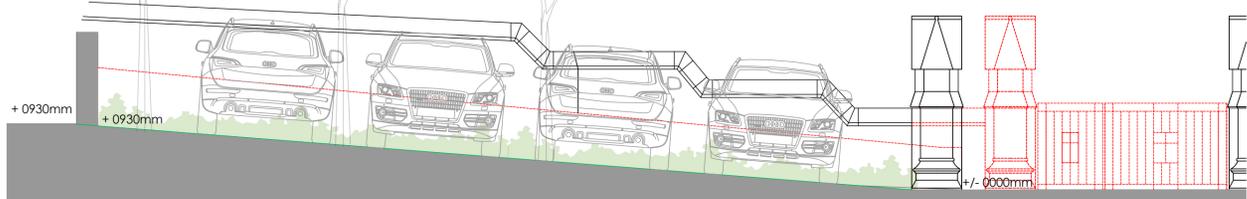

PROP SITE SECTION B SCALE 1:50

- PROPOSED EXTERNAL LANDSCAPING**
1. proposed new vehicular hard surfacing to match new footpath ie: 'regular' type sets
 2. proposed new pedestrian footpath ie: 'regular' type sets
 3. proposed new paving flags to residential patio areas
 4. proposed new soft landscaping - grass
 5. re-use demolished rock-faced stonework to create new low level retaining wall
 6. existing trees to be removed
 7. proposed new tree planting
 8. area designated for landscaping enhancement as part of ecology assessment, refer to Heritage & DAS, appendix 8 for locations

FOR INFORMATION	
Project/Client:	Project No: 22-111
Church of Holy Innocents	Dwg No: A19
Vicarage Road	Rev:
Dewsbury, WF12 9PD	
Scale: A/S @A1	
Drawing: Existing Grave Positions	Drawn By: RJ
Proposed Parking Area	Date: Jun 23
	Checked By: Date:

SCIPROPERTY

SC1 Property Limited
The Studio, Flockton Chapel, Barnsley Road, Flockton, WF4 4DP.
t +44 01924 566980
e studio@sc1property.co.uk
w www.sc1property.co.uk

© SC1 Property Limited. Contractors must work only to figured dimensions which are to be checked on site. Registered Office: The Studio, Flockton Chapel, Barnsley Road, Flockton, WF4 4DP. Registered Number: 1205057

STANDARD NOTES:
• Contractor must verify all dimensions on site before commencing any work or shop drawings.
• If this drawing exceeds 300mm x 200mm, the building department are to be informed before works start.
• Only figured dimensions to be taken from this drawing. Do not scale off this drawing.
• Drawing based on Ordnance Survey and/or existing record drawings - design and drawing content subject to site survey, structural survey, site investigations, planning and building requirements and approval.