



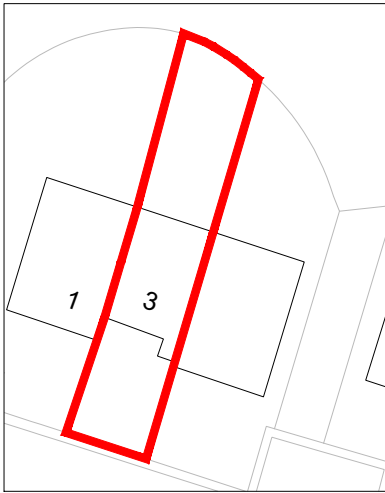

EXISTING SITE PLAN @ SCALE 1:500@A4

Use figured dimensions only. DO NOT SCALE.  
All dimensions are in millimetres unless noted otherwise.  
All levels are in metres above ordnance datum unless noted otherwise.  
This drawing must be read in conjunction with all other relevant drawings and specifications from the Architect and other consultants.

NOTES:

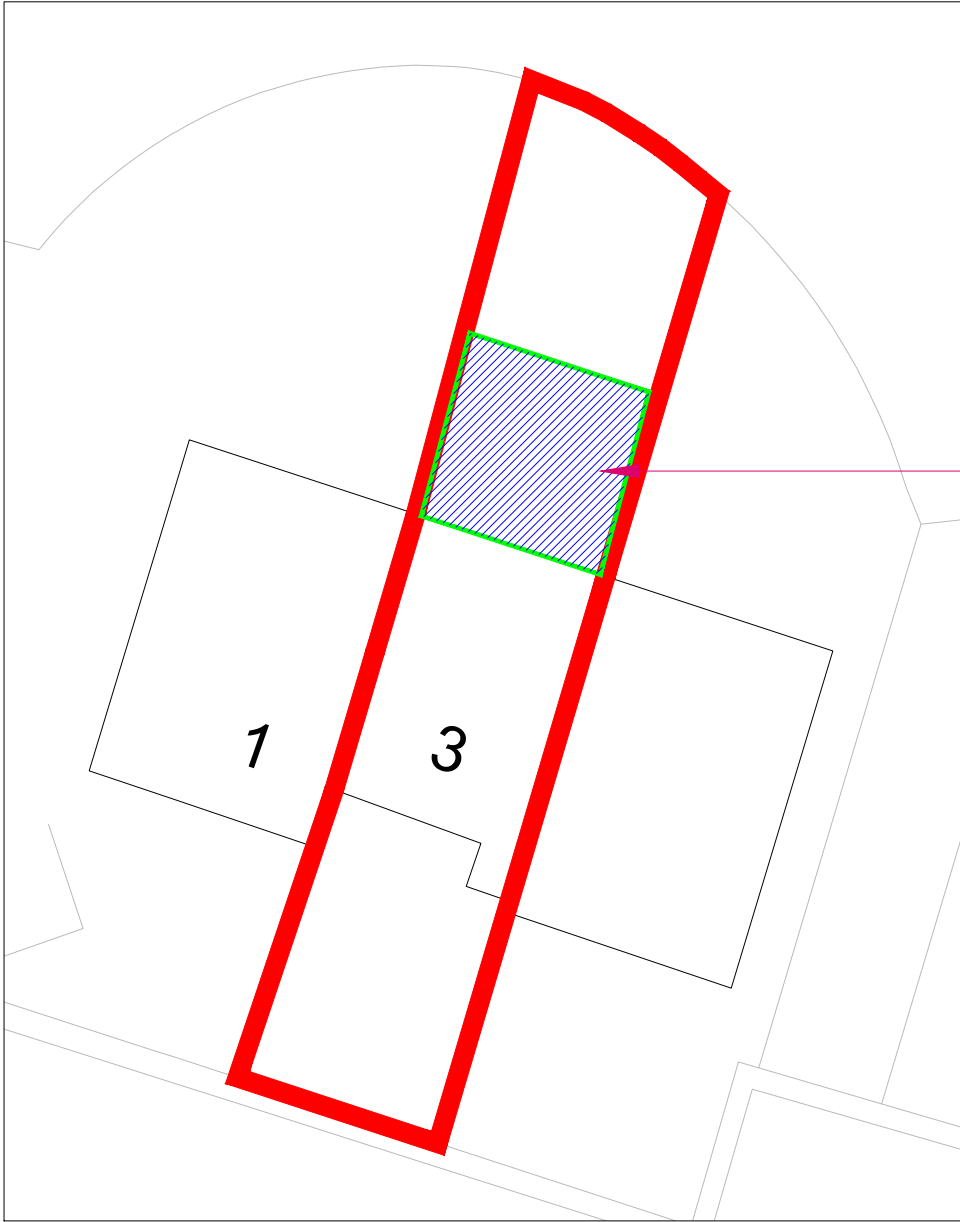

5M SINGLE STOREY REAR  
EXTENSION

PROPOSED SITE PLAN @ SCALE 1:200@A4

## KUFIC. ARCHITECTS

Suite 24 Batley Business Park,  
Technology Drive,  
Batley WF17 6ER  
Tel: 01924 694 404  
info@kufic.co.uk  
www.kufic.co.uk  
© Kufic Architects 2025

PROJECT:  
3 ALPINE CL, BATLEY, WF17 7PN

DRAWING TITLE:  
SITE PLAN

DATE: 16/01/25 SCALE: VARIES @ A4 DRWN BY: HD

DRAWING REF: 24321-D02 REV: A