

© The copyright in this drawing is vested in CodaStudios and no license or assignment of any kind has been, or is, granted to any third party whether by provision of copies or originals or otherwise unless agreed in writing.


DO NOT SCALE FROM THIS DRAWING

The contractor shall check and verify all dimensions on site and report any discrepancies in writing to CodaStudios before proceeding work

FOR ELECTRONIC DATA ISSUE

Electronic Data / drawings are issued as "read only" and should not be interrogated for measurement. All dimensions and levels should read, only from those values stated on the drawing. Coda Studios Ltd is not responsible for discrepancies caused by the overlay of other parties BIM/IFC models. These are overlaid purely as reference.

Revision	Date	Drawn	Checked
----------	------	-------	---------

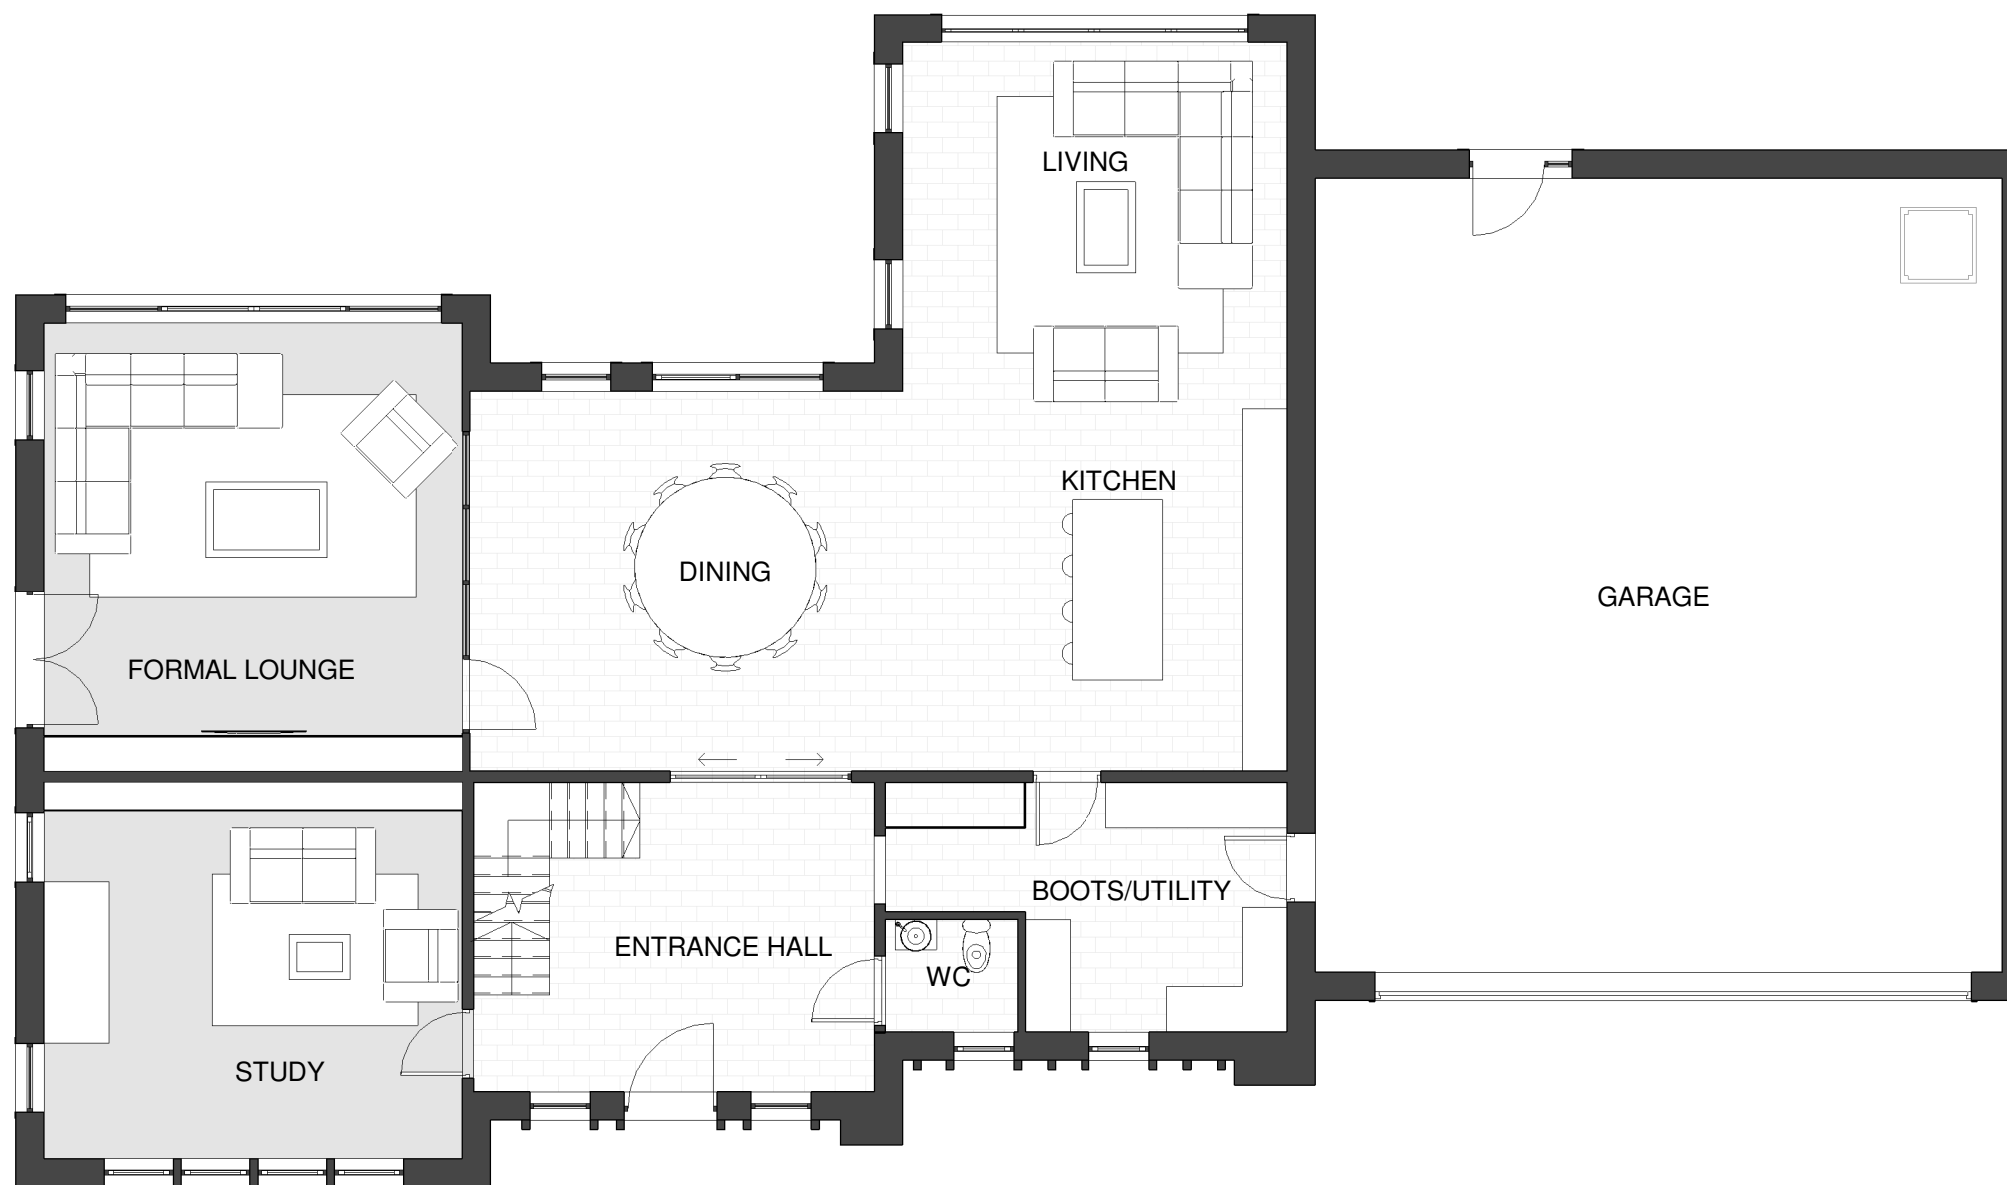

Ground Floor Plan

Scale: 1 : 100

Graphical Scale 1:100



CODA Studios Ltd. Sellers Wheel, 151 Arundel St, Sheffield, S1 2NU.
T: 0114 279 6003 E: information@codastudios.co.uk

Client
Richard Summers

Project
The Croft

Drawn	Checked	Date	Scale @ A3
RB	DB	21/11/2023	1 : 100

Title
HT02 - Ground Floor Plan

Suitability Code Purpose for issue
PROPOSAL

Drawing No
3245 - CDA - 00 - ZZ - DR - A - 0408

Project Originator: Volume: Level: Type: Role: Number: Revision: