



PARAGON OAK LIMITED
Wheatley Park,
Mirfield
WF14 8HE

- NOTES**
1. This drawing is copyright. It must not be copied or disclosed (in part or in whole) to third parties without our written consent.
 2. Do not scale or detail from this drawing. If in doubt please ask.
 3. Scales @ A3
1:50

CLIENT
Rob Bennett

PROJECT
Wilshaw

DESCRIPTION
Office / Carport visuals

DRAWN BY
LT


ISSUE DATE
20.01.2025

REVISIONS
A - 06.02.2025
Amended to suit comments.


DRAWING No.
RB01/25-01(A)



REAR ELEVATION
Scale 1:50

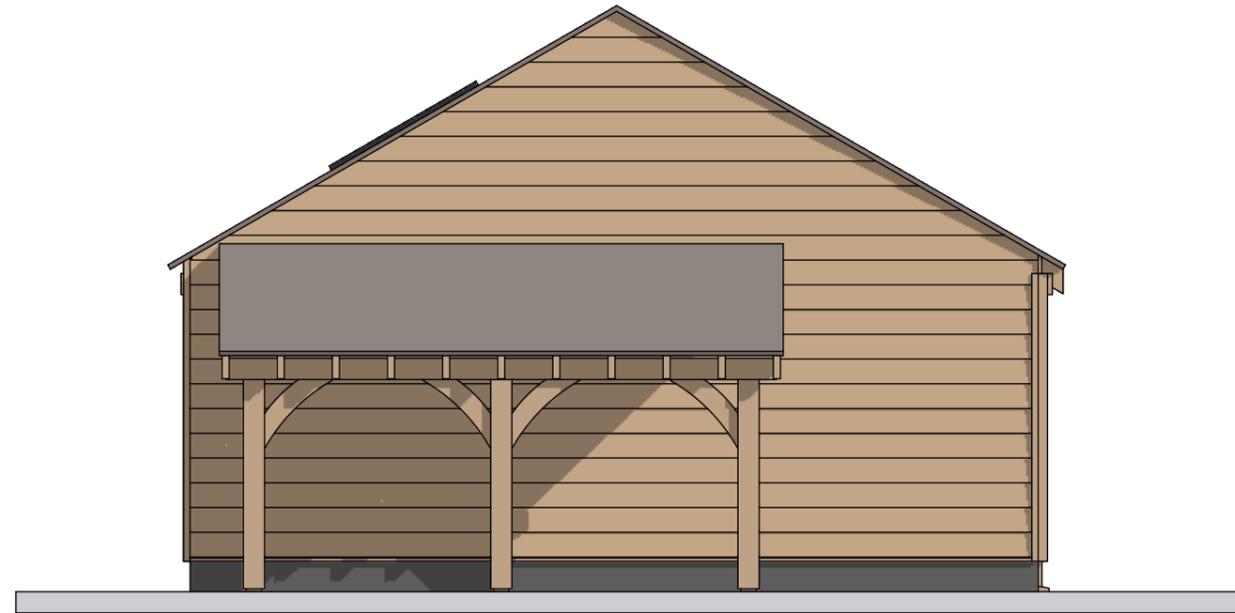

LEFT HAND ELEVATION
Scale 1:50

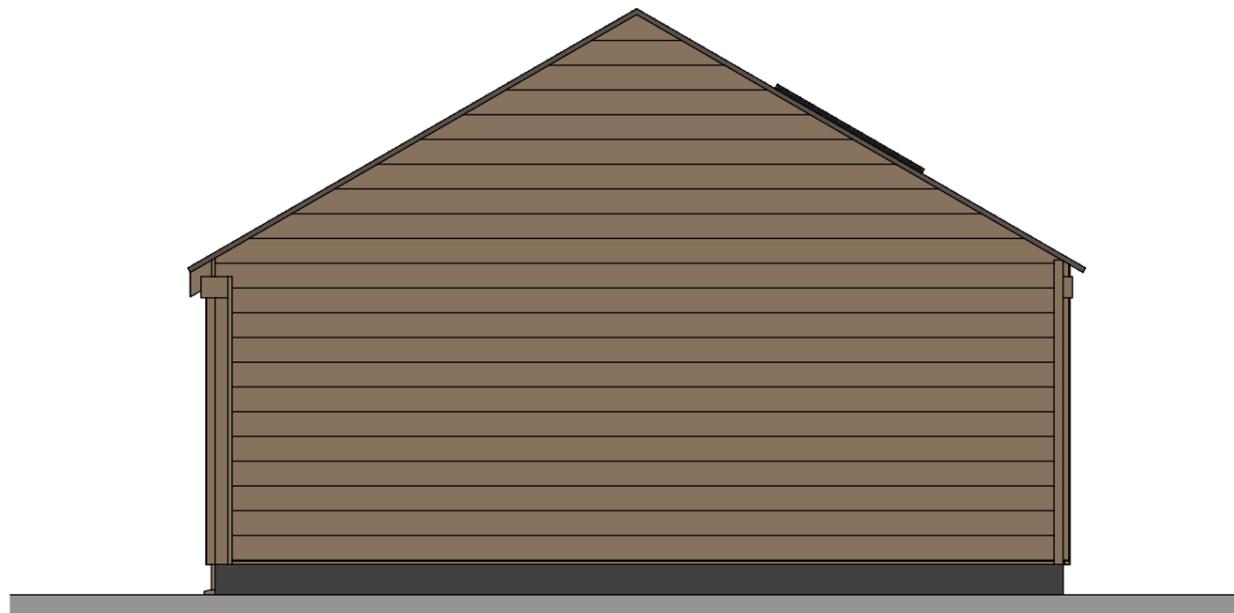

RIGHT HAND ELEVATION
Scale 1:50