




Roof Plan As Existing

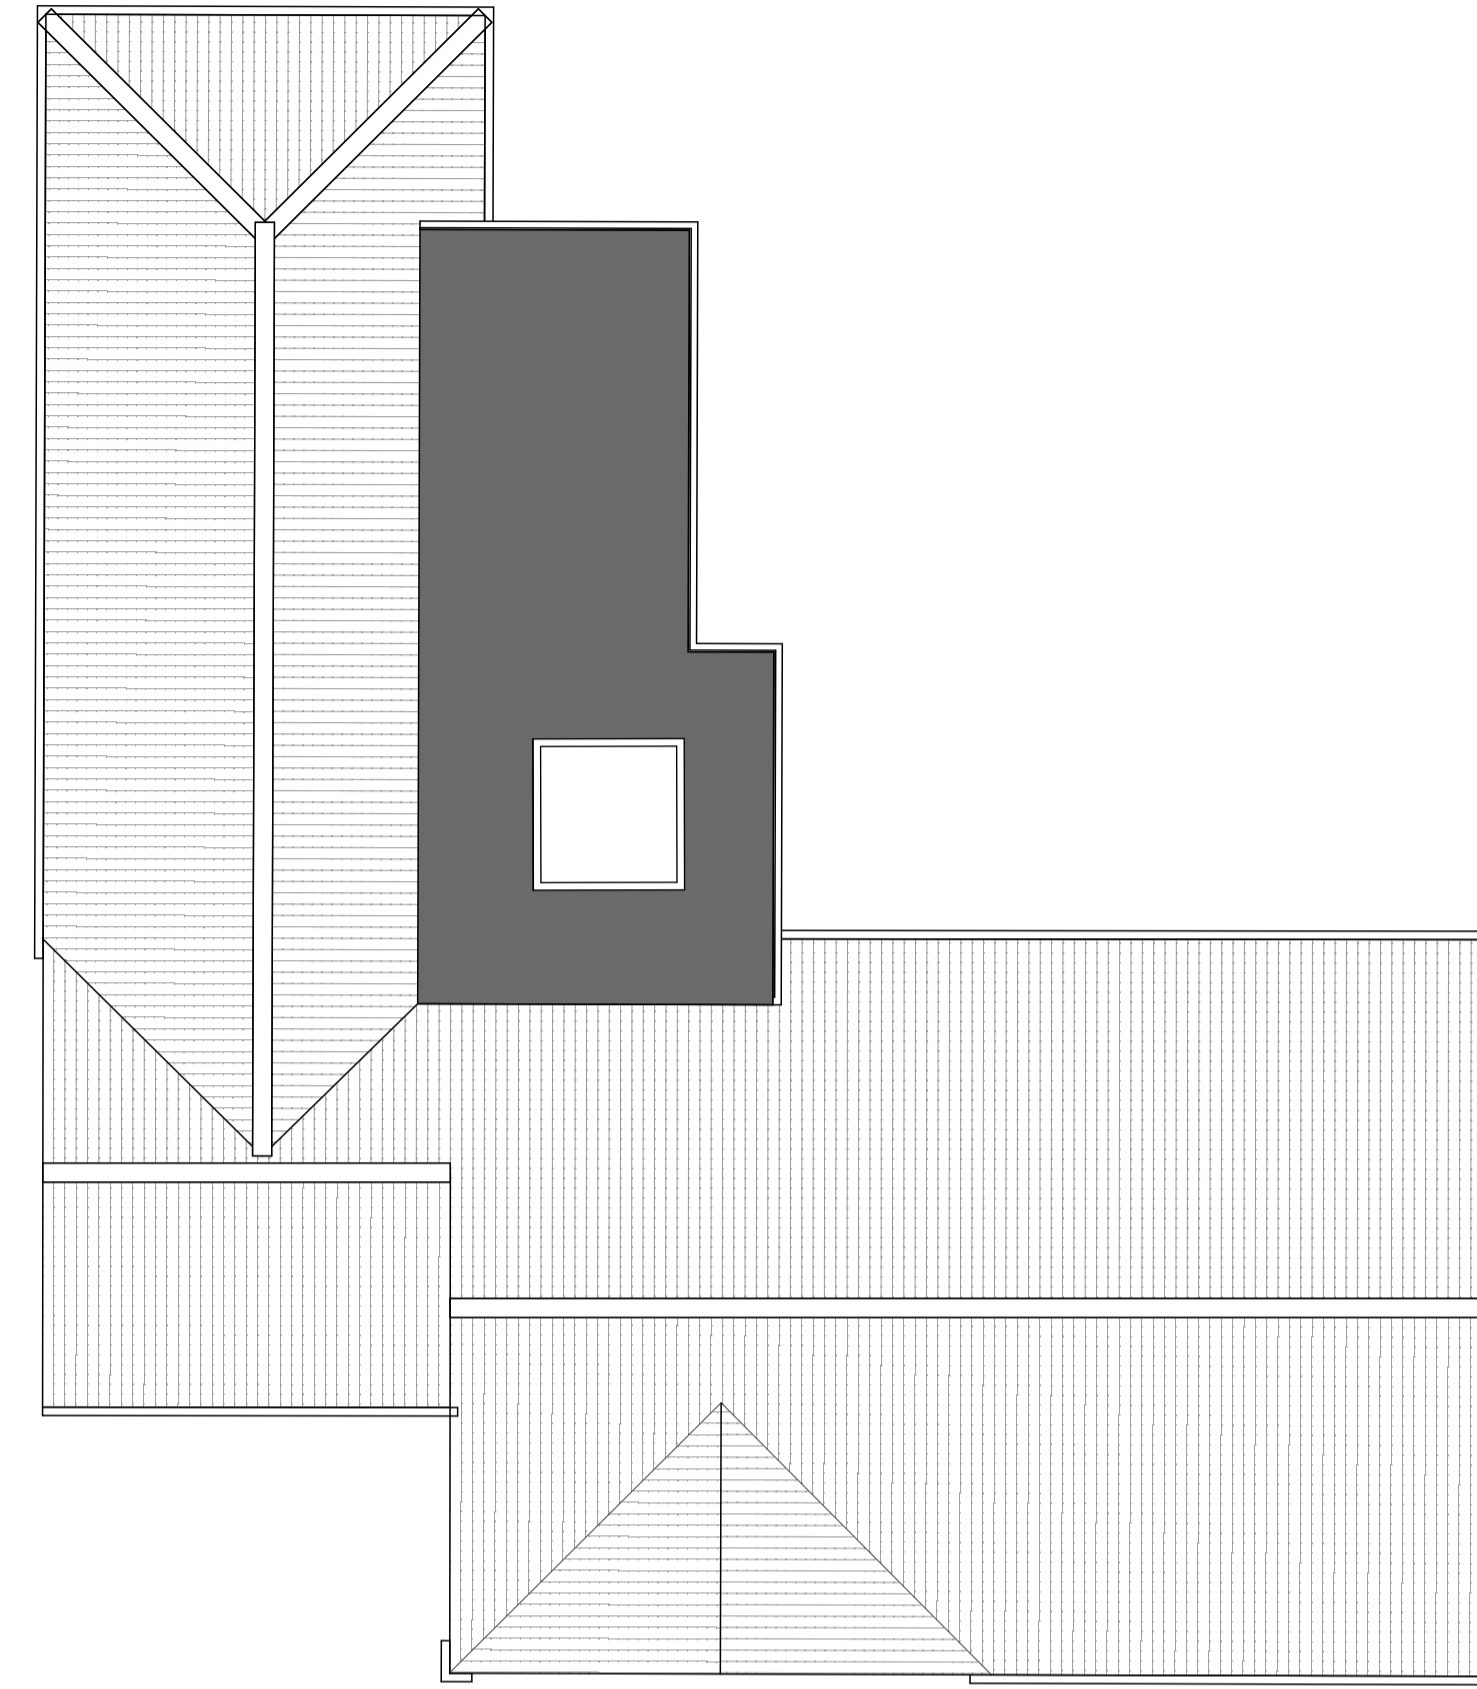

Roof Plan As Proposed

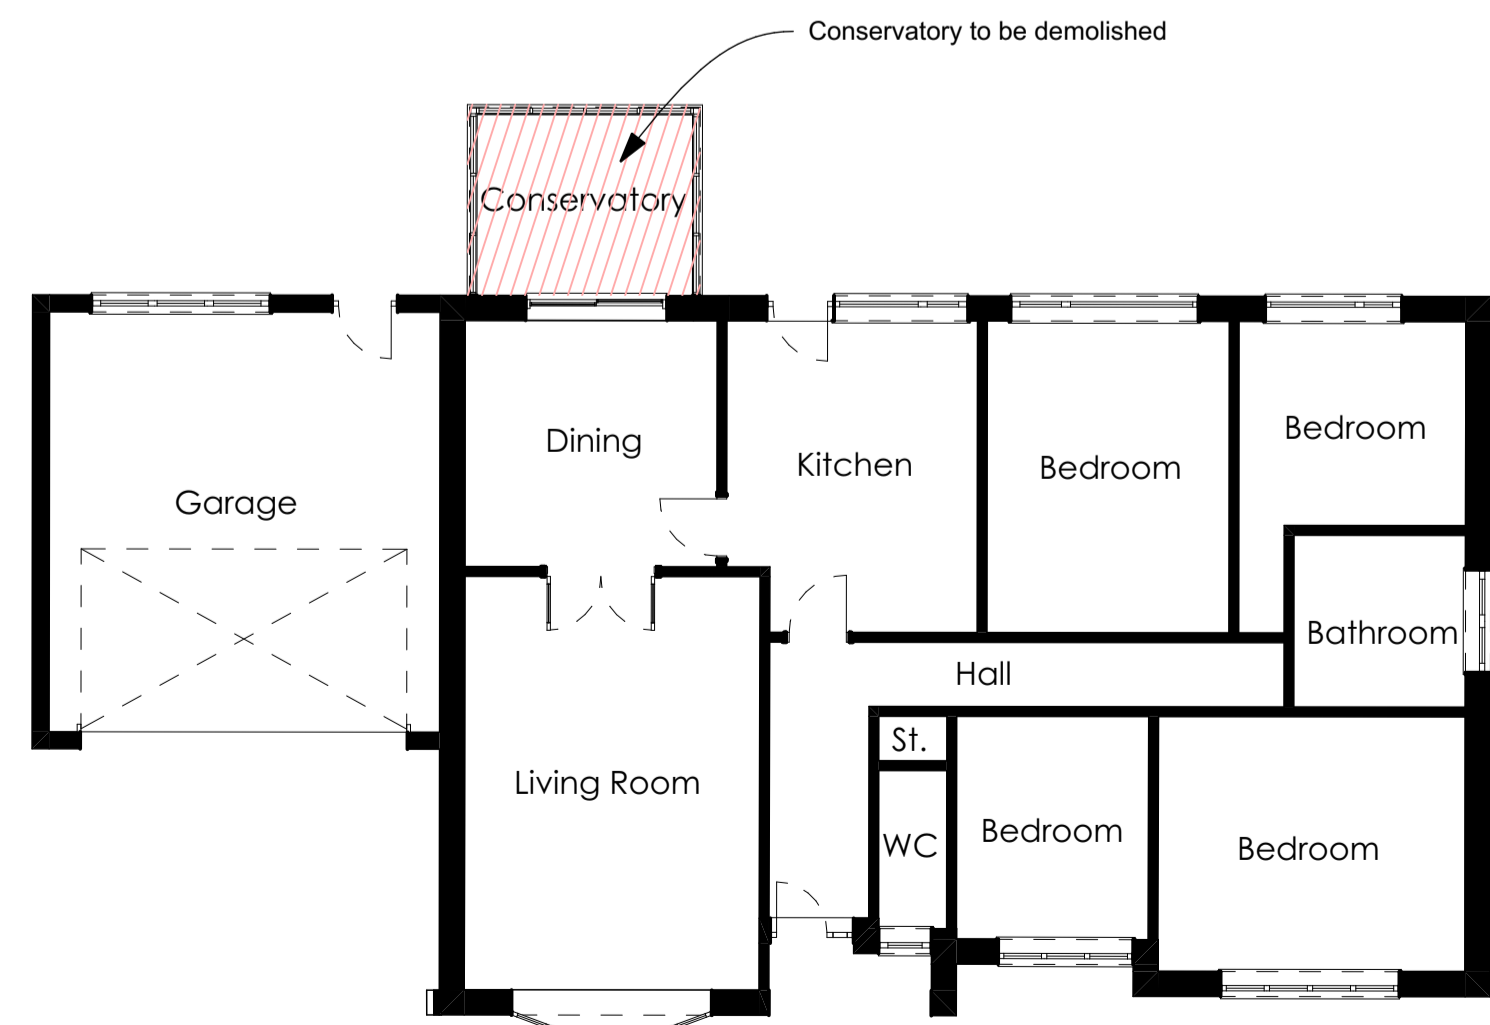

Ground Floor Layout As Existing

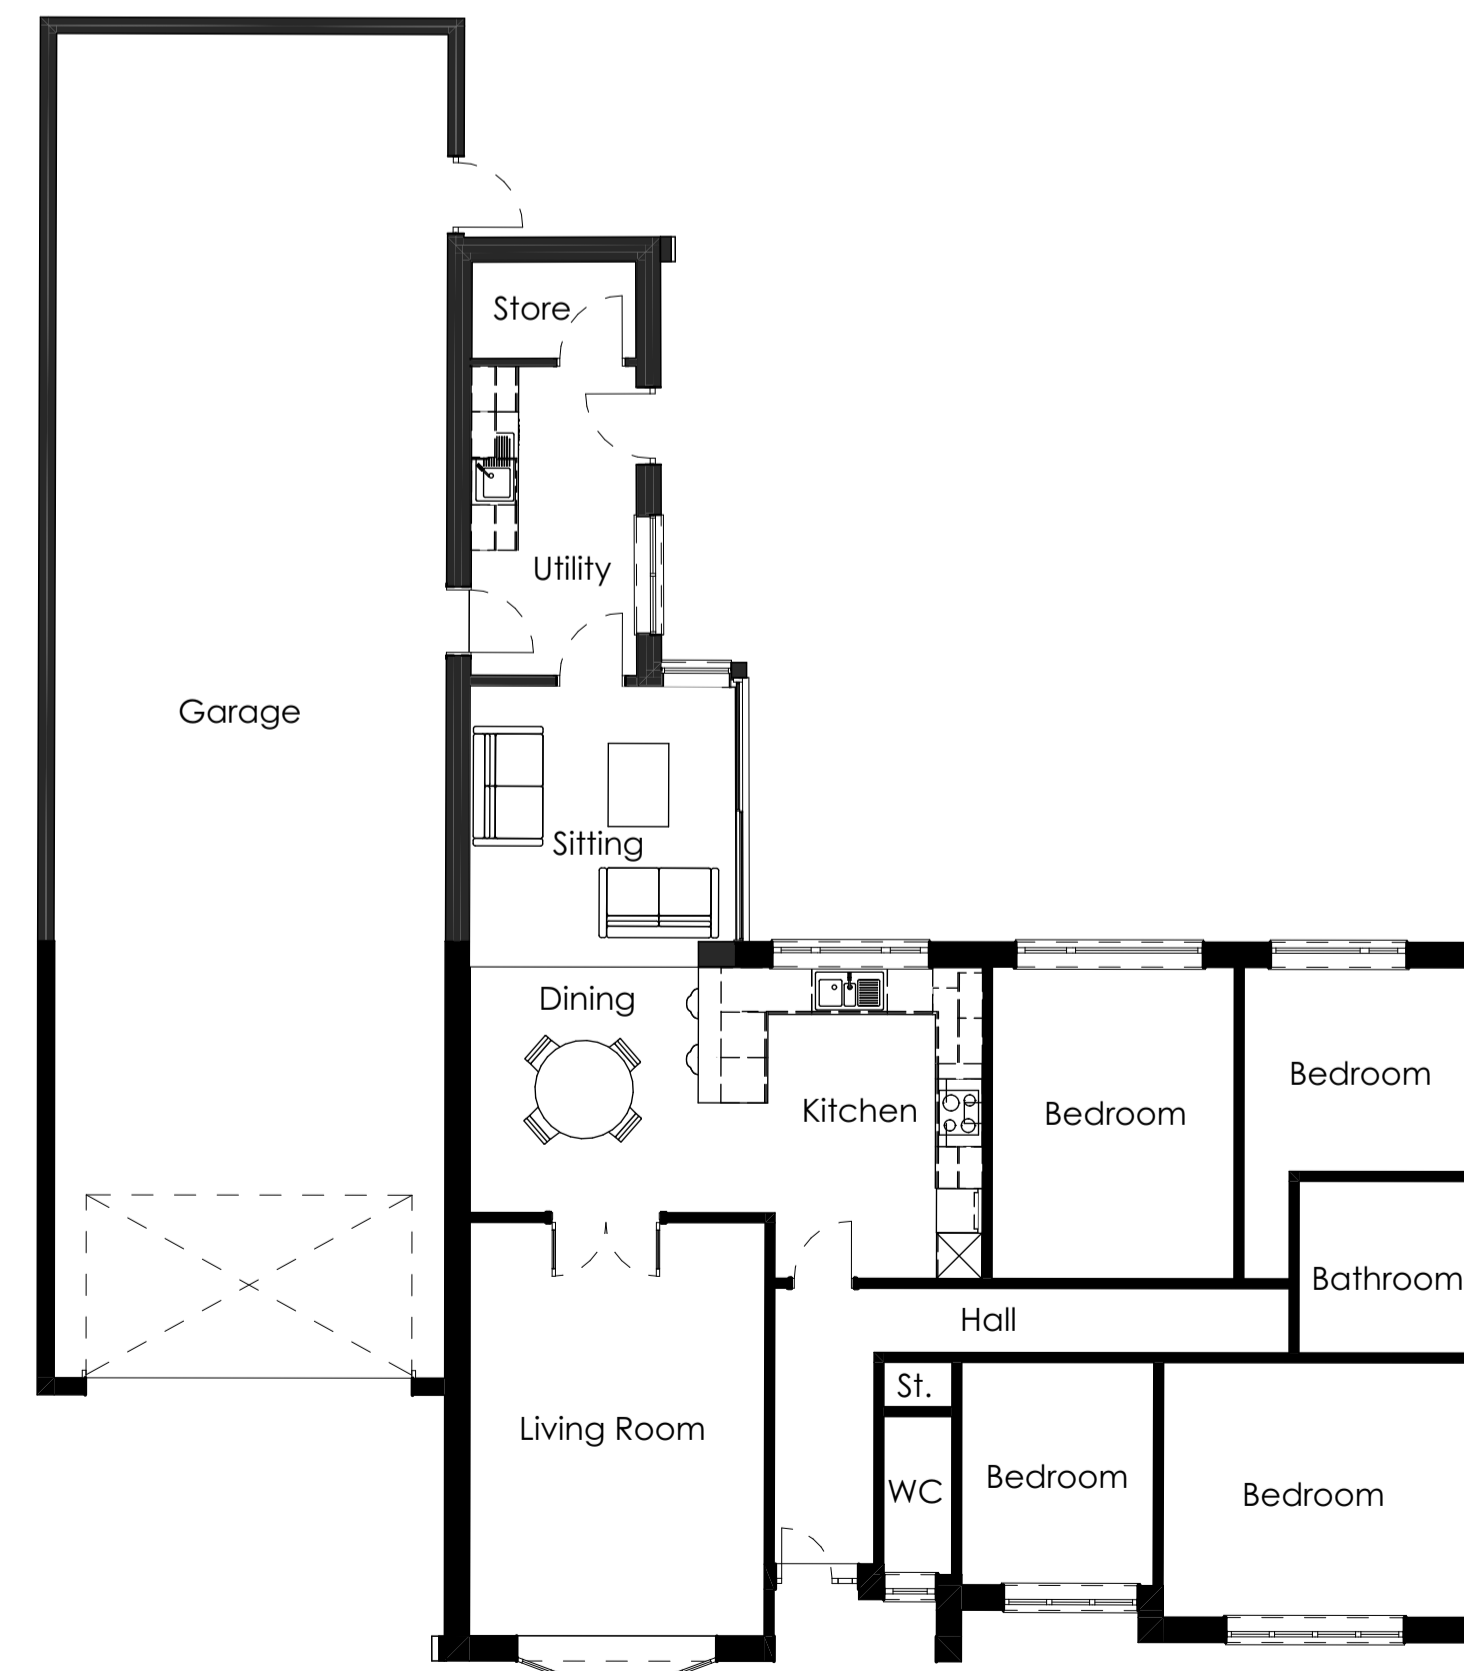

Ground Floor Layout As Proposed

**ARC**  
DESIGN

07522 562291  
info@ar-c.design  
www.ar-c.design

Drawing Number:

**0110**

Floor Layouts As  
Existing and  
Proposed

Revision:

Client:

Mr & Mrs Ellis

Project Number:

0019

Project:

8 The Ghyll, Huddersfield  
HD2 2JA

Date:

14/02/2025

Scale:  
1:100 @ A1

**PLANNING**

Do not scale from this drawing. Work to figured dimensions and any discrepancy to be reported to the Designer. © This drawing is copyright and must not be reproduced or used for any other purpose without the permission of Architecturally Collaborated Design Ltd.