
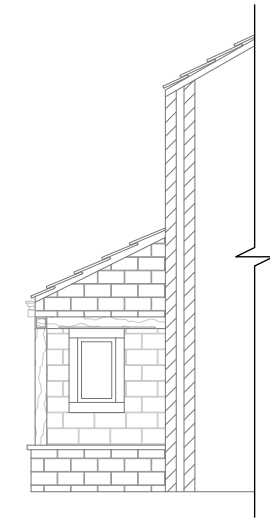


Notes:

1. DO NOT SCALE OFF THIS DRAWING – USE FIGURED DIMENSIONS ONLY.
2. ALL DIMENSIONS ARE IN mm UNLESS OTHERWISE STATED.
3. THIS DRAWING IS TO BE USED IN CONJUNCTION WITH ANY OTHER RELEVANT DRAWINGS RELATION TO THIS PROJECT.
4. ALL DETAILS AND DIMENSIONS ARE TO BE CONFIRMED ON SITE, PRIOR TO ANY WORK COMMENCING AND THE ORDERING OF ANY MATERIALS.
5. THESE DRAWINGS ARE TO BE USED FOR PLANNING PURPOSES ONLY AND SHOULD NOT BE BUILT FROM. HDS ACCEPTS NO RESPONSIBILITY FOR ANY DEFECTS / ISSUES THAT MAY ARISE FROM USING THESE PLANNING DRAWINGS FOR CONSTRUCTION PURPOSES.

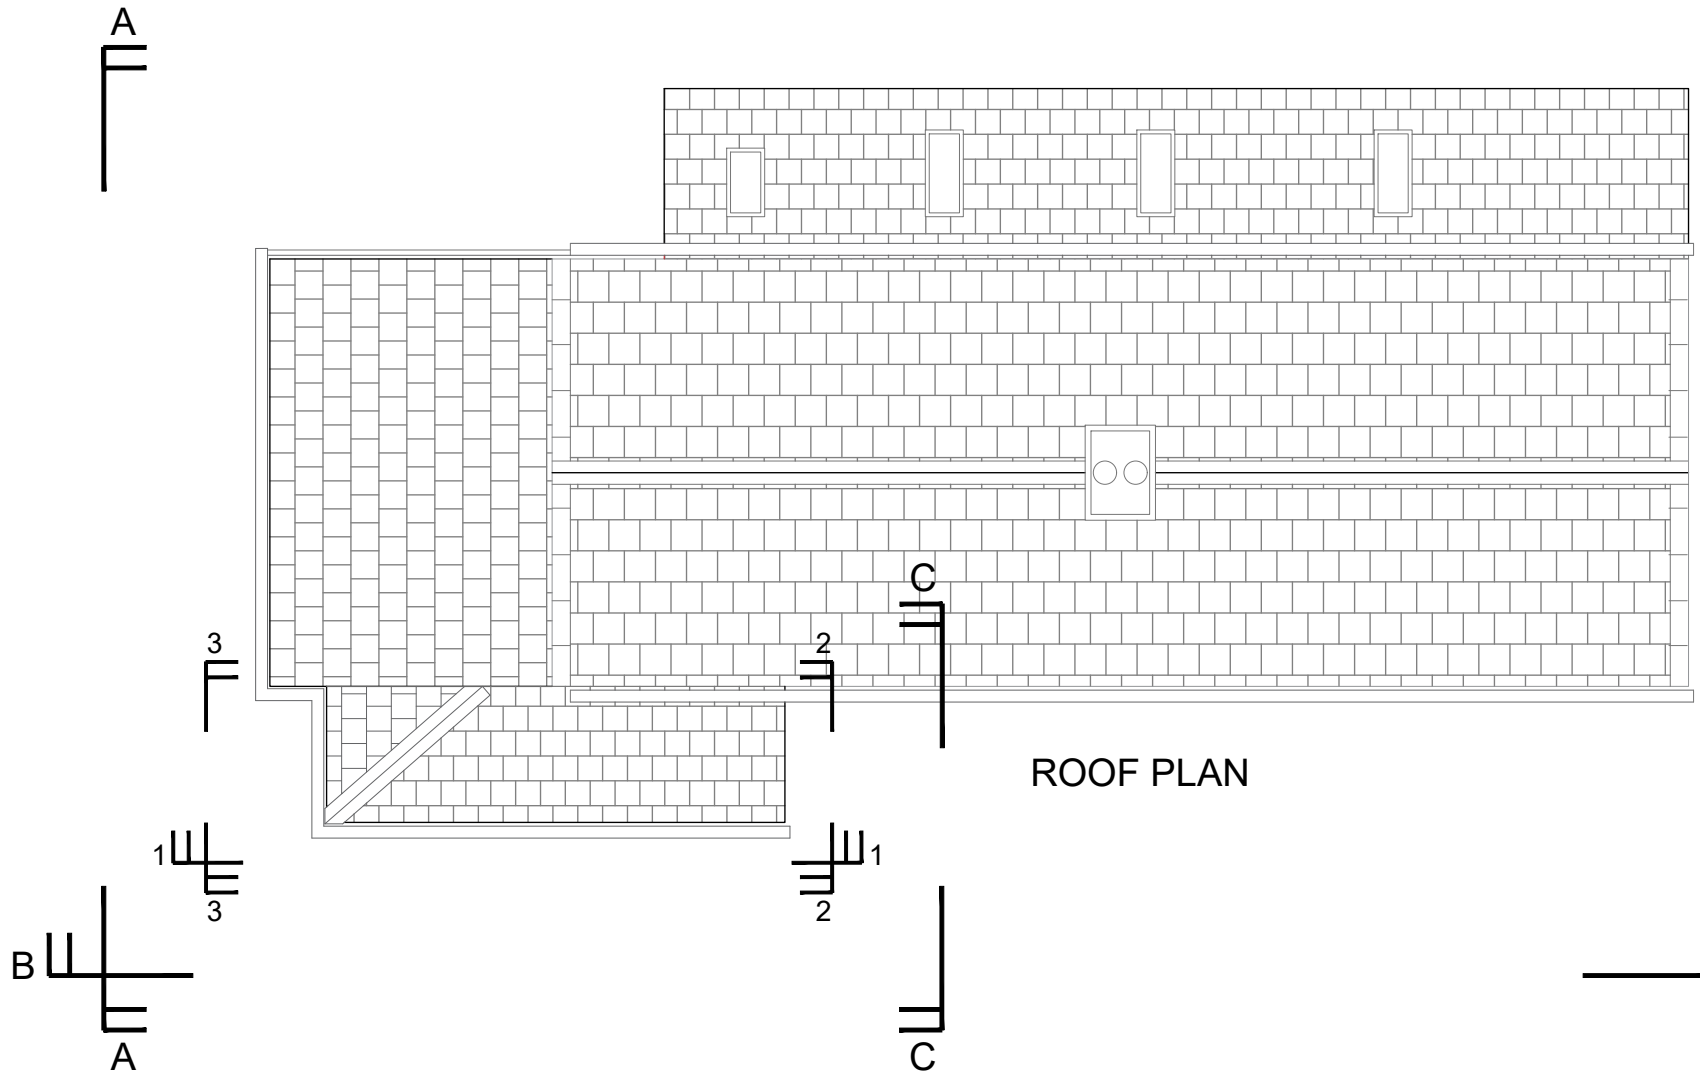

Rev	Drawn	Date	Remarks/Comments
-	-	-	-

Client: S. WIMPS

Project: 3 PIKE LAW

Location: SCAPEGOAT HILL

Dwg Title: PORCH/VERANDA - ELEVATIONS & ROOF PLAN

Scale @ A3: 1:100      Status: PROVISIONAL



**HEATHERINGTON DESIGN SOLUTIONS**  
 11 Brook Lane, Golcar  
 Huddersfield, HD7 4JA  
 United Kingdom  
 JoeHDS@Hotmail.com  
 07447933494

Drawn: JLH      Date: 19.08.19      App: LM      Date: 19.08.19

Dwg No: HD.19.11.EX.01      Rev: -