



SOUTH WEST ELEVATION.  
1:100




SOUTH EAST ELEVATION.  
1:100




NORTH EAST ELEVATION.  
1:100




NORTH WEST ELEVATION.  
1:100

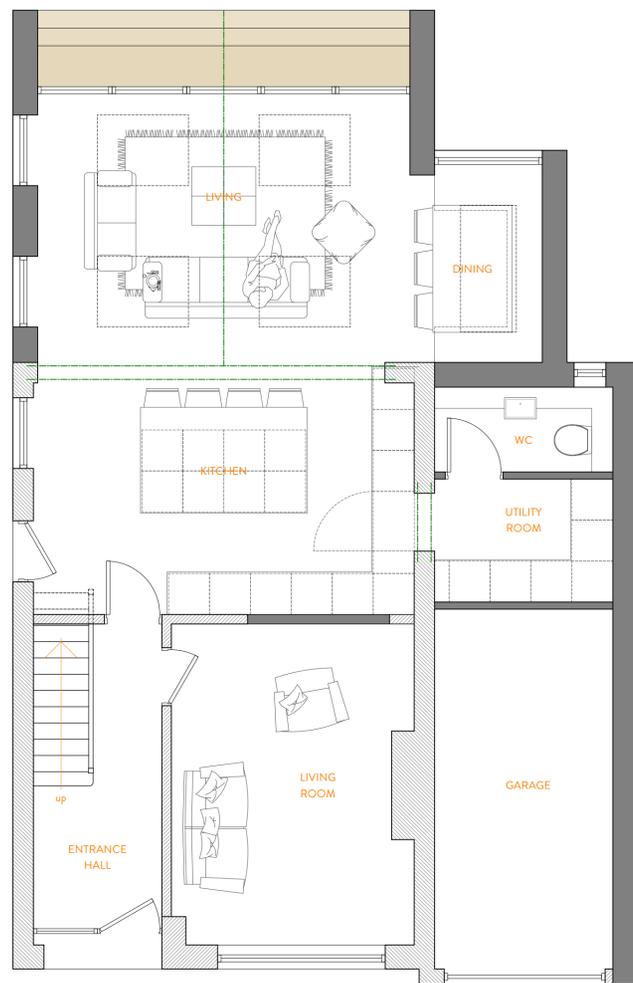

GROUND FLOOR PLAN.  
1:50

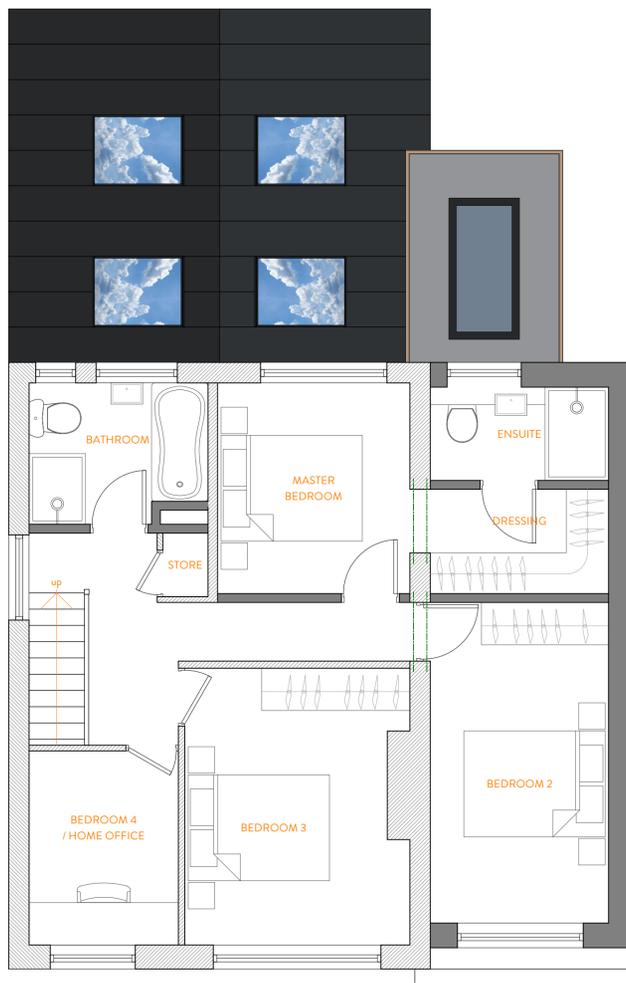

FIRST FLOOR PLAN.  
1:50

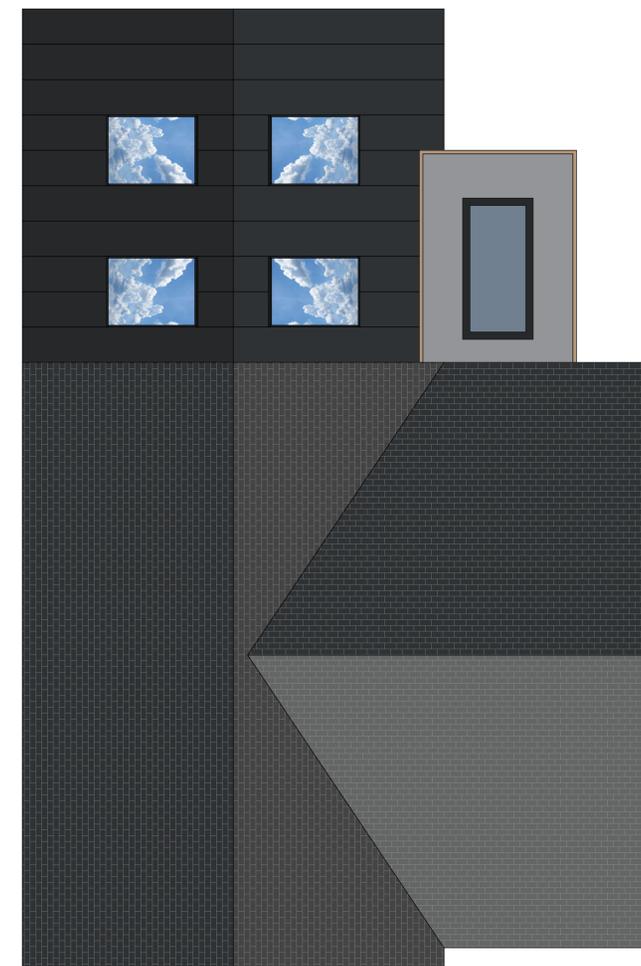

ROOF PLAN.  
1:50



REVISION	DESCRIPTION	DATE	NOTES
B	Reductions to clients comments	18.02.25	
C	Minor amendments to clients comments	21.02.25	

STATUS		PROJECT TITLE	
PLANNING DRAWING		HALL CLOSE	
ORANGE DESIGN STUDIO. ARCHITECTURAL PRACTICE		FINAL DESIGN	
SCALE 1:50	DRAWN EB	CHECKED JH	PROJECT REFERENCE ODS_24/925
hello@dorangedesignstudio.co.uk 59A, Huddersfield Road, Mirfield, WF14 8AA orangedesignstudio.co.uk 01924 650930	PAPER SIZE A1	DWG NUMBER (20)001	DATE 16/12/24
	CLIENT	MR & MRS O'DONNELL	
COPYRIGHT © ORANGE DESIGN STUDIO LIMITED			