


IF IN ANY DOUBT PLEASE ASK THE ARCHITECT FOR CLARIFICATION.
 DO NOT SCALE FROM DRAWING. ALL DIMENSIONS TO BE CHECKED ON SITE.
 THE COPYRIGHT FOR THESE DRAWINGS REMAINS THE PROPERTY OF THE ARCHITECT. THEY MUST NOT BE REPRODUCED IN ANY WAY WITHOUT THE ARCHITECT'S PRIOR WRITTEN CONSENT.

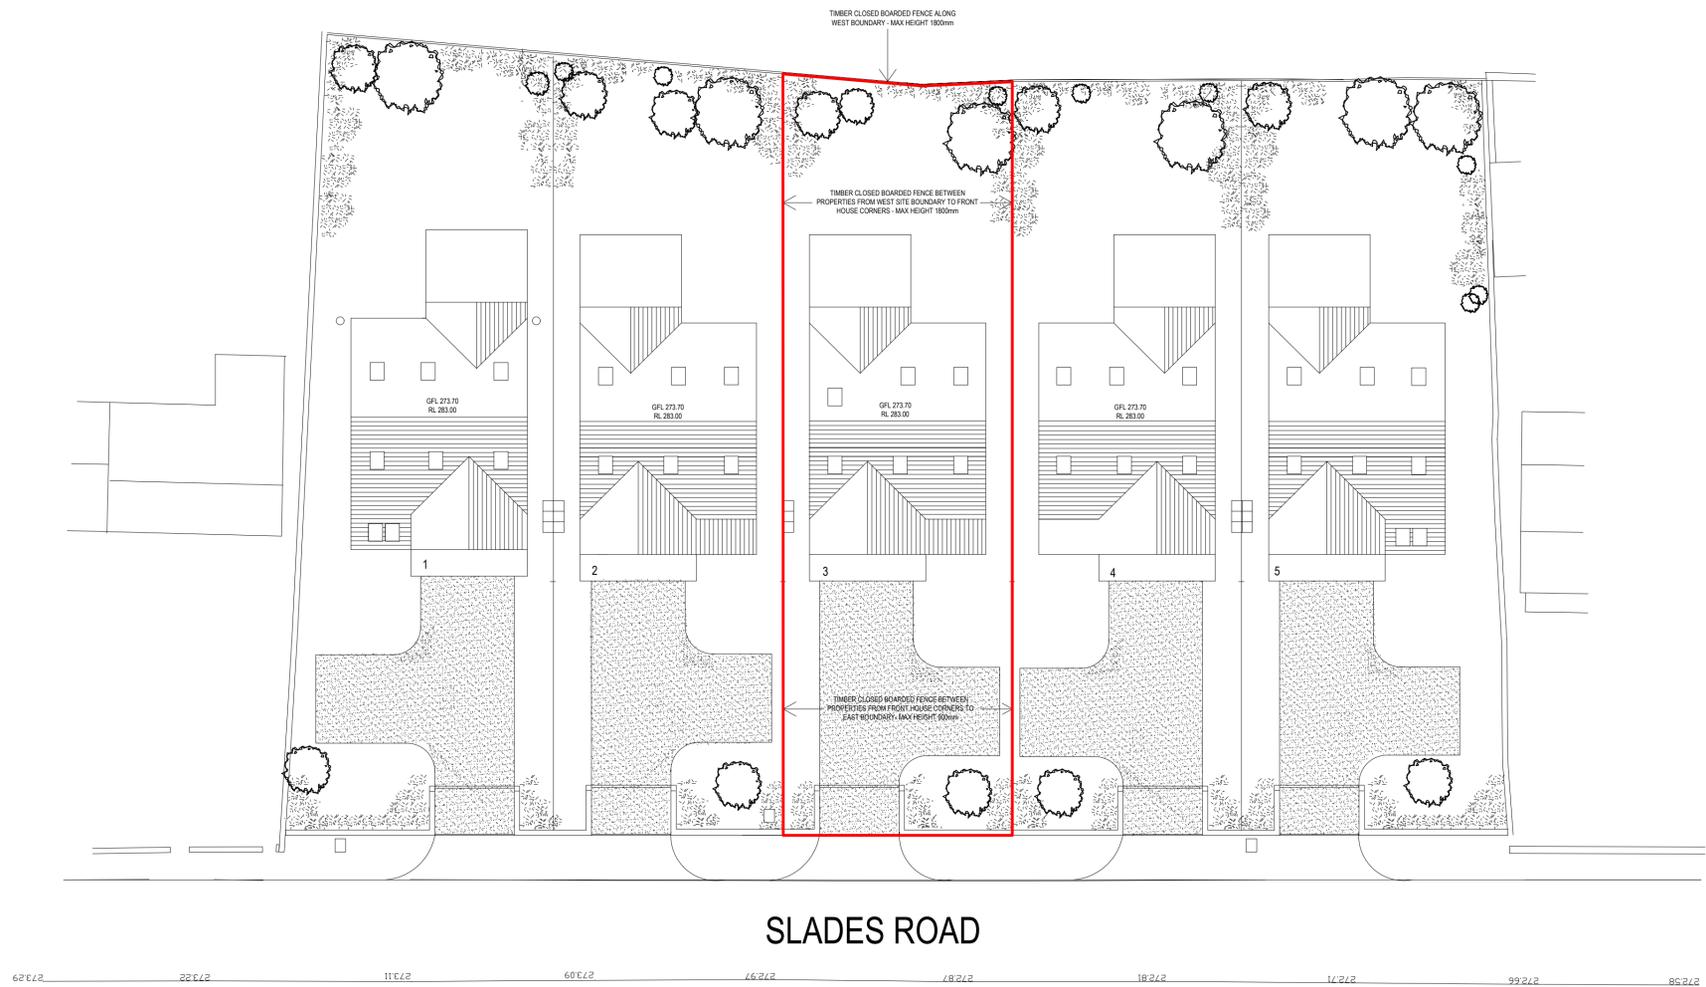

SITE PLAN



STREET SCAPE


 northern design
 partnership

Chartered Architects
 The Chapel, Millmoor Road,
 Meltham, Holmfirth, HD9 5JU

www.northerndesignpartnership.co.uk
 Instagram: @northerndesignp
 Telephone: (01484) 854848

client	AIRBOURNE CONSTRUCTION		
project	PLOT 3 60 SLADES ROAD BOLSTER MOOR HD7 4JR		
drawing	PROPOSED SITE PLAN		
revision	notes	date	drawn
scale :	1:200 AT A1	02.25	MG
project no.	drawing no.	revision	
2415	03		