




IF IN ANY DOUBT PLEASE ASK THE ARCHITECT FOR CLARIFICATION.
 DO NOT SCALE FROM DRAWING. ALL DIMENSIONS TO BE CHECKED ON SITE.
 THE COPYRIGHT FOR THESE DRAWINGS REMAINS THE PROPERTY OF THE ARCHITECT. THEY MUST NOT BE REPRODUCED IN ANY WAY WITHOUT THE ARCHITECT'S PRIOR WRITTEN CONSENT.

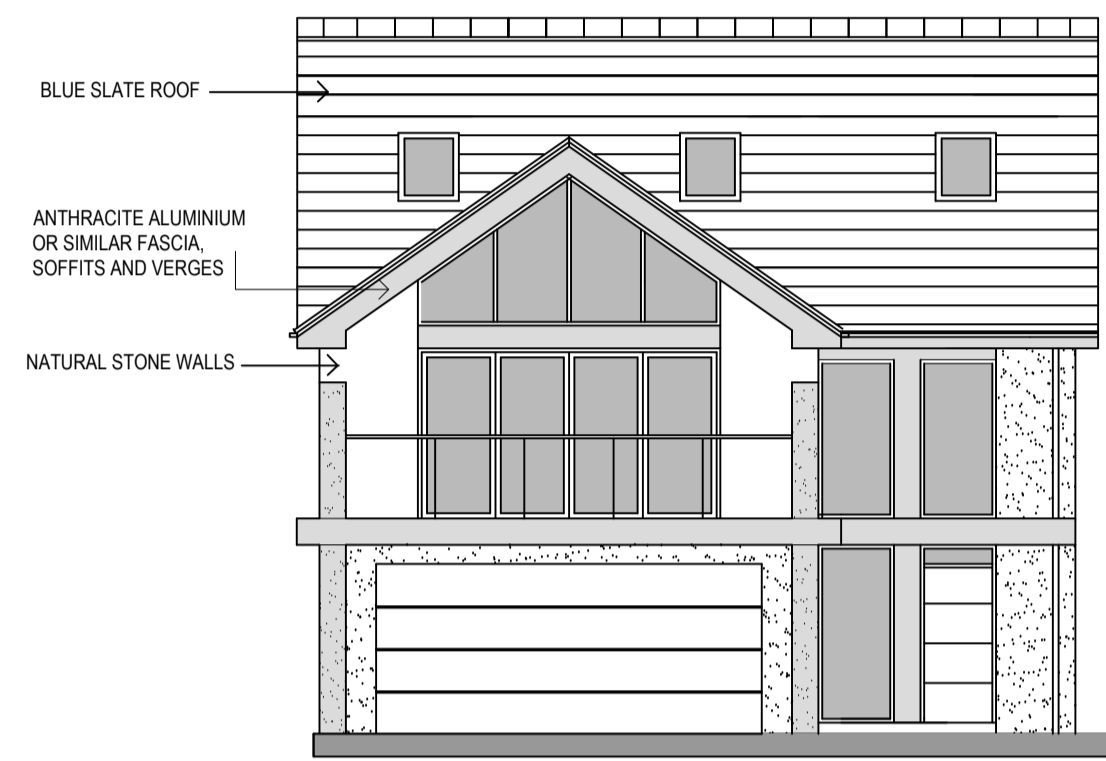

EAST ELEVATION

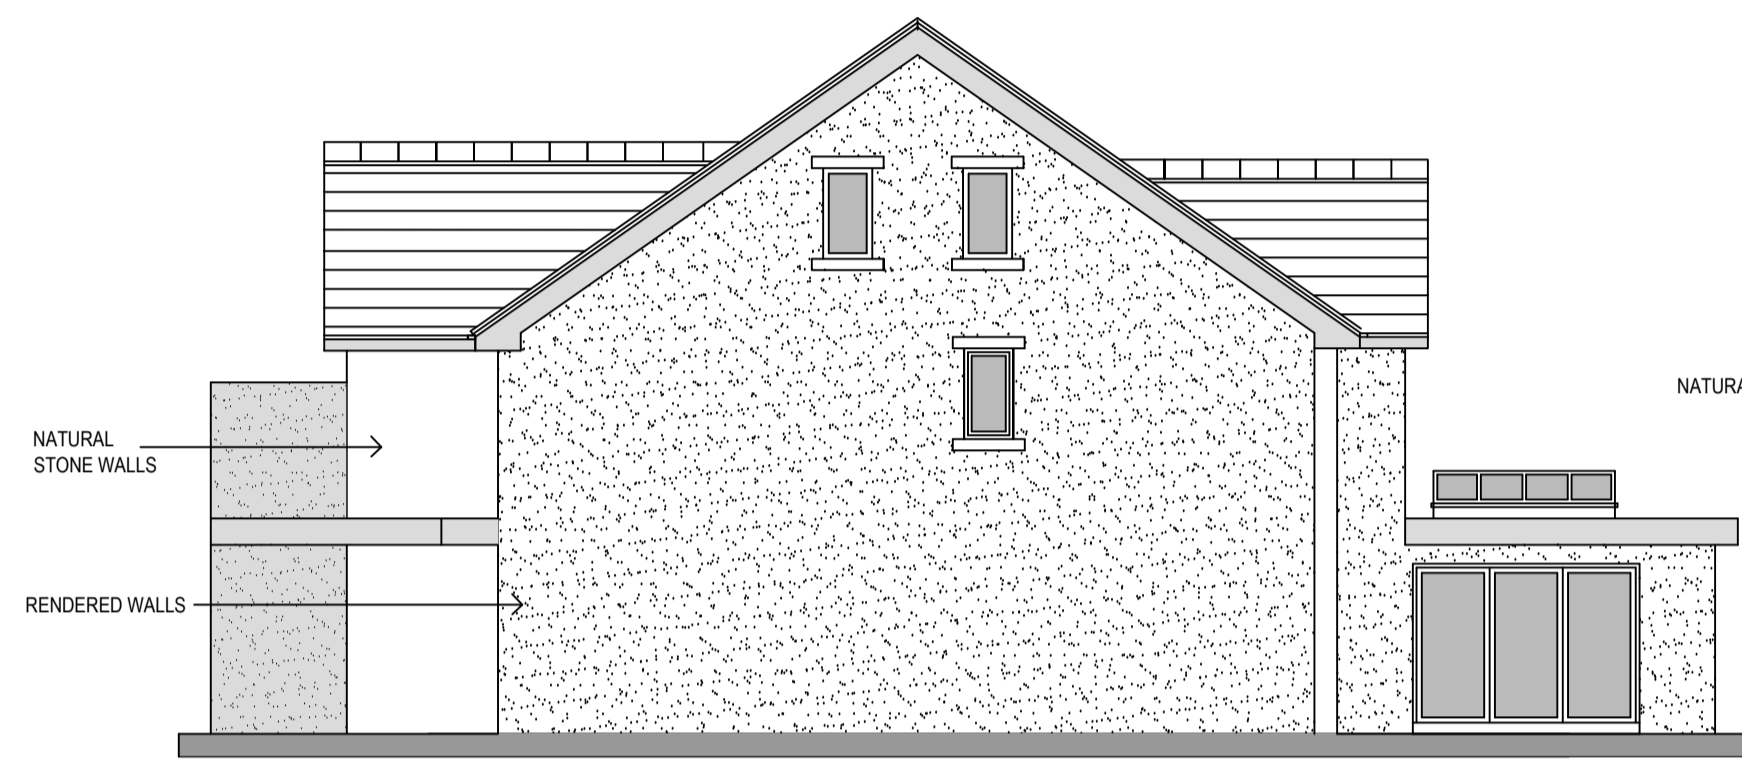


NORTH ELEVATION

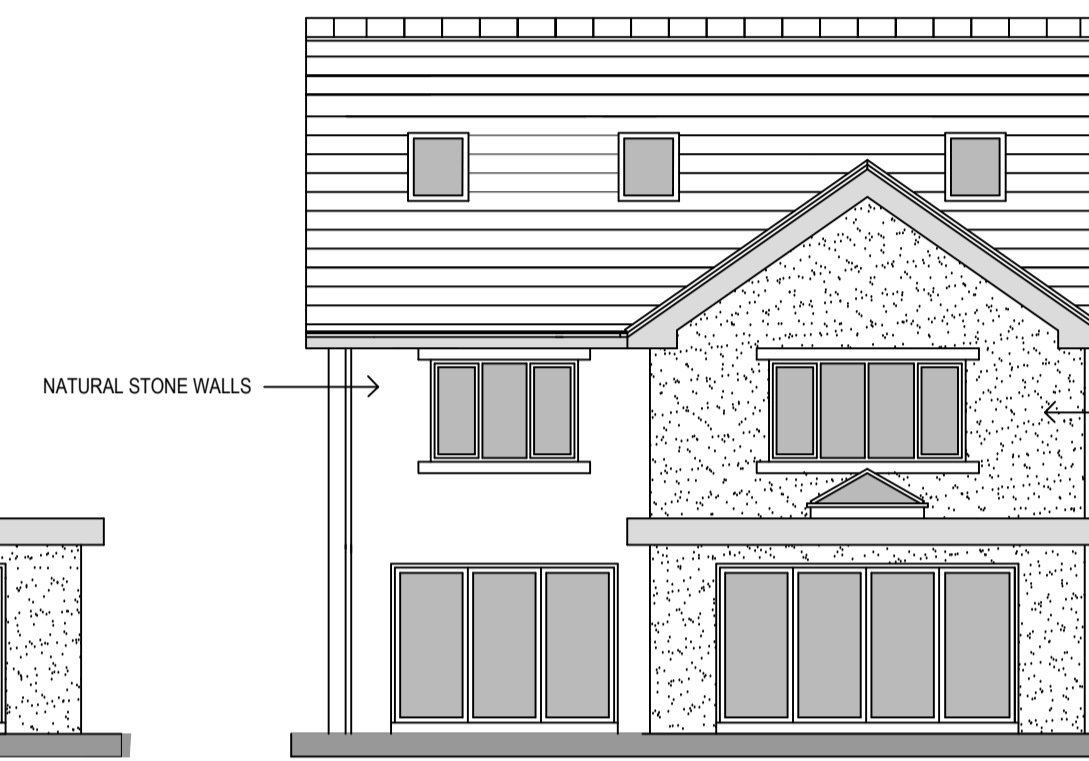


WEST ELEVATION




SOUTH ELEVATION

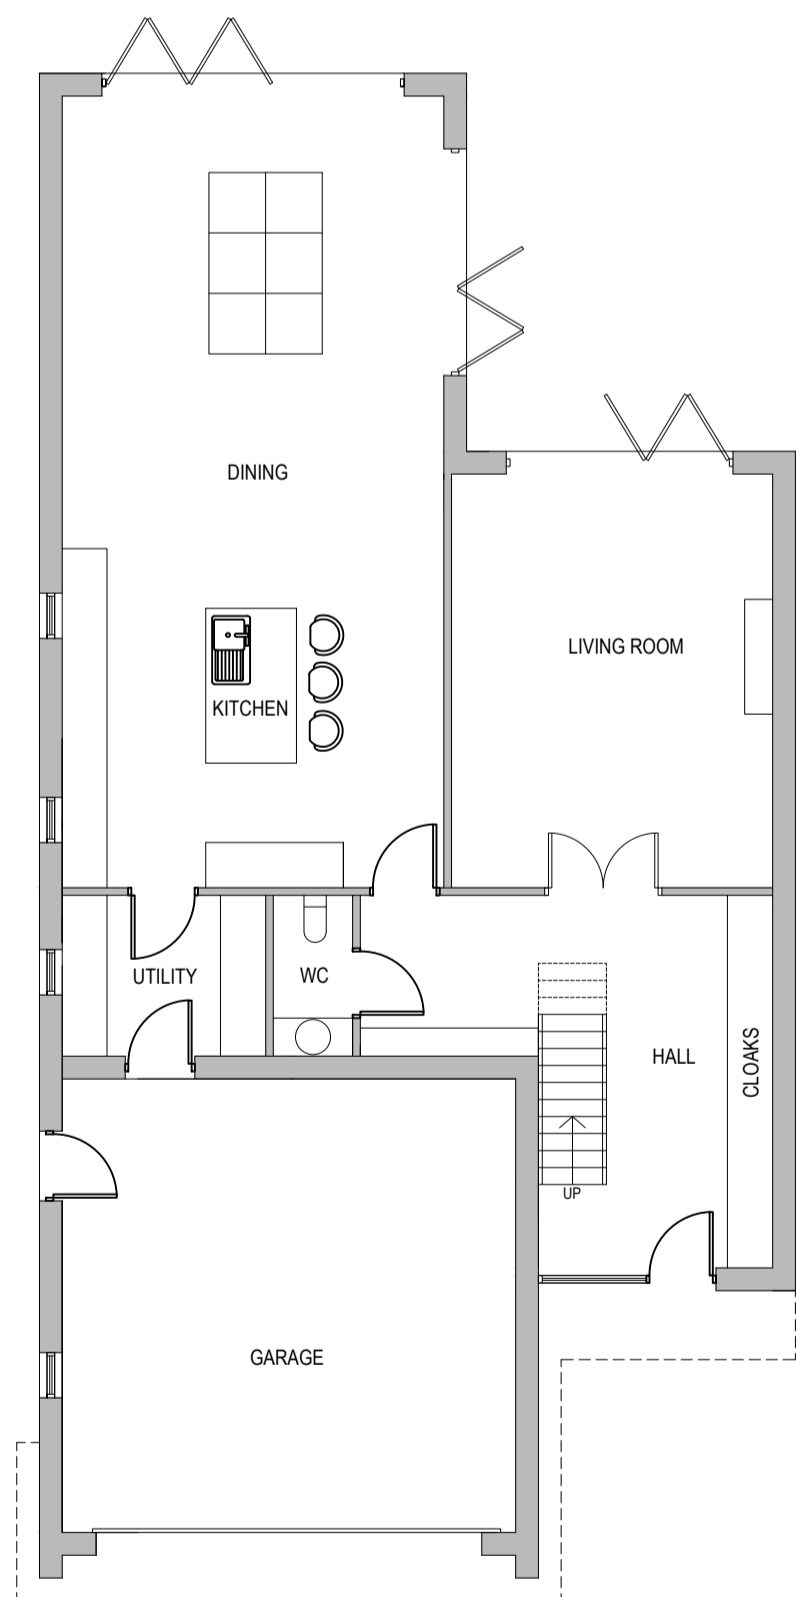


GROUND FLOOR PLAN

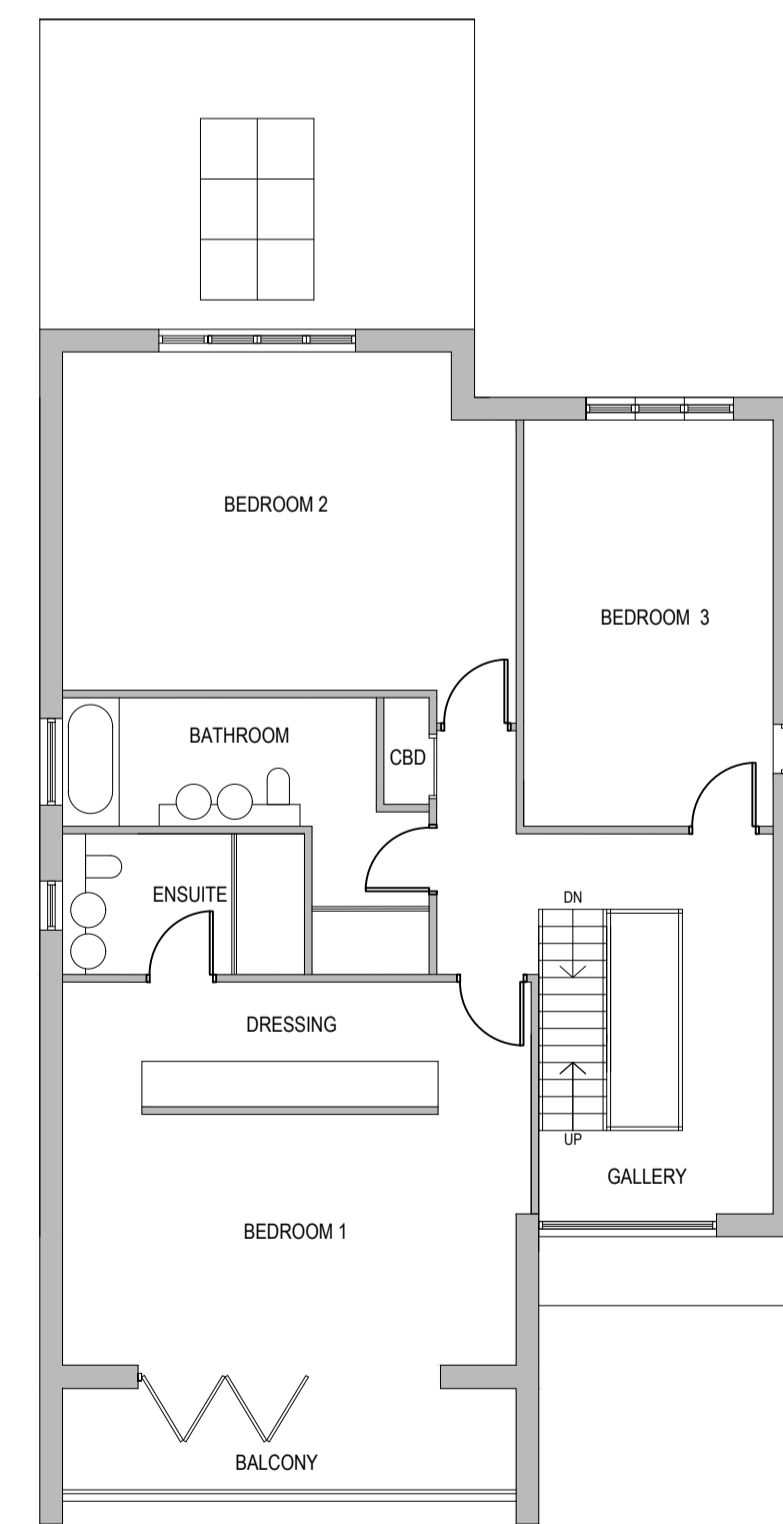

FIRST FLOOR PLAN

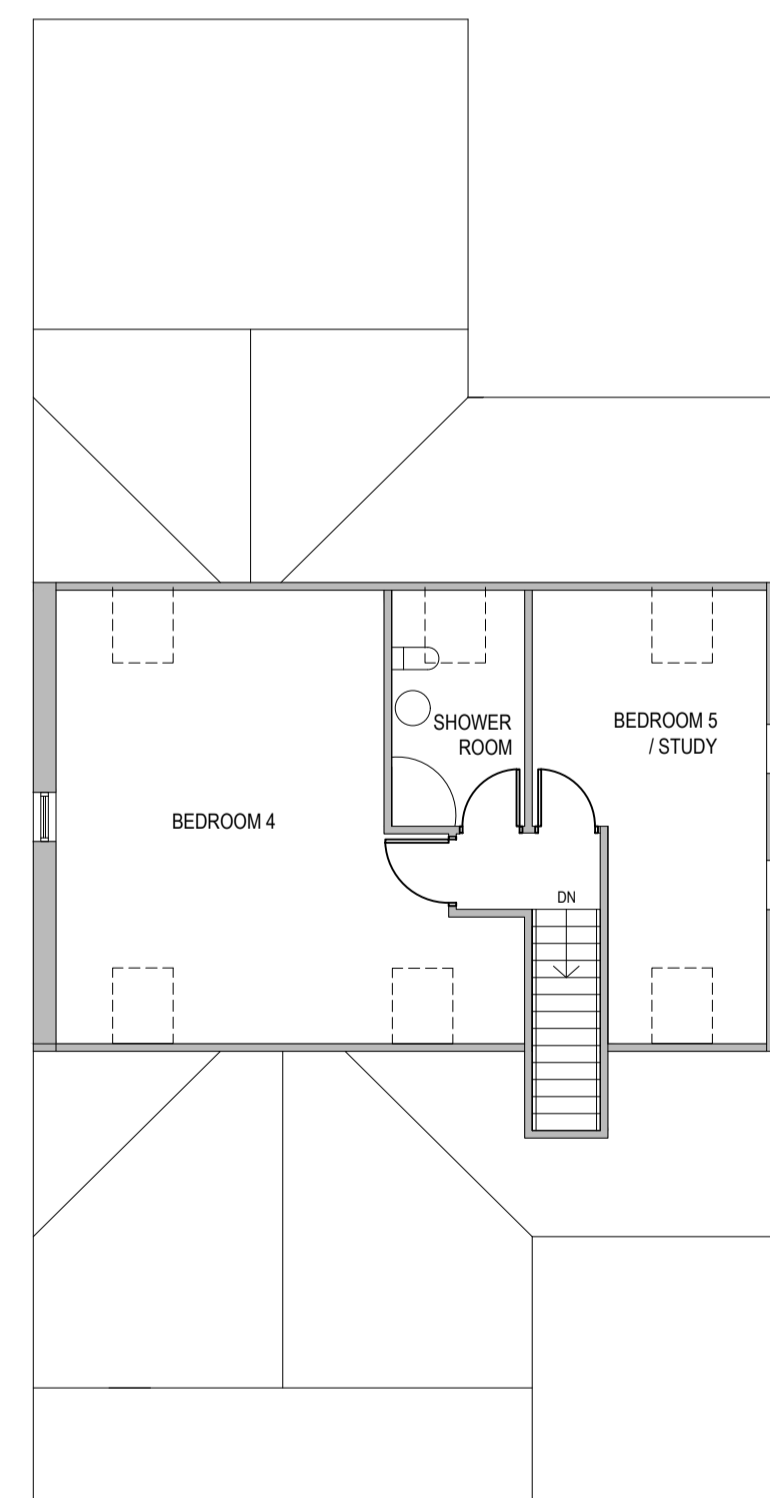

ATTIC PLAN

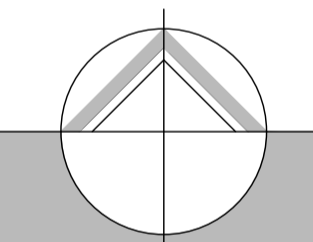

northern design
partnership

Chartered Architects
The Chapel, Millmoor Road,
Meltham, Holmfirth, HD9 5JU

www.northerndesignpartnership.co.uk
Instagram: @northerndesignp
Telephone: (01484) 854848

client	AIRBOURNE CONSTRUCTION		
project	PLOT 3 60 SLADES ROAD BOLSTER MOOR HD7 4JR		
drawing	PREVIOUSLY APPROVED PLANS AND ELEVATIONS		
revision	notes	date	drawn
scale :	1:100 AT A1	02.25	MG
project no.	drawing no.	revision	
2415	01		