


IF IN ANY DOUBT PLEASE ASK THE ARCHITECT FOR CLARIFICATION.
 DO NOT SCALE FROM DRAWING. ALL DIMENSIONS TO BE CHECKED ON SITE.
 THE COPYRIGHT FOR THESE DRAWINGS REMAINS THE PROPERTY OF THE ARCHITECT. THEY MUST NOT BE REPRODUCED IN ANY WAY WITHOUT THE ARCHITECT'S PRIOR WRITTEN CONSENT.

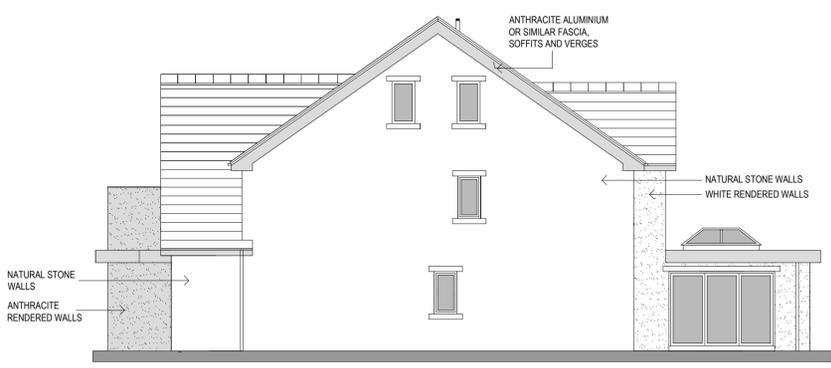

EAST ELEVATION




NORTH ELEVATION




WEST ELEVATION




SOUTH ELEVATION

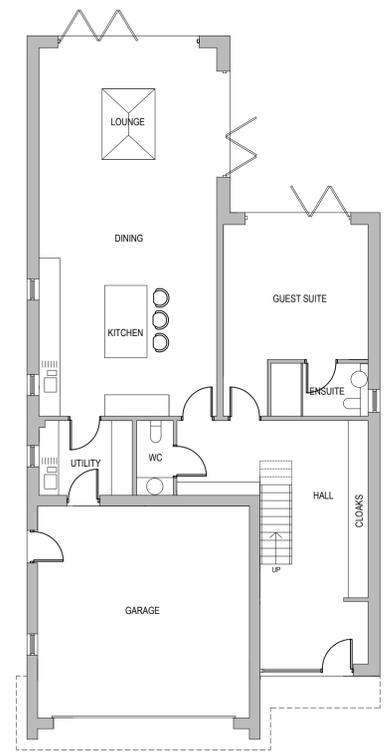


GROUND FLOOR PLAN

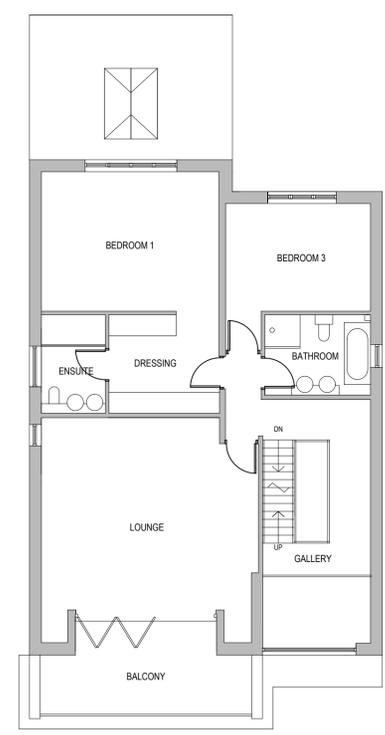

FIRST FLOOR PLAN

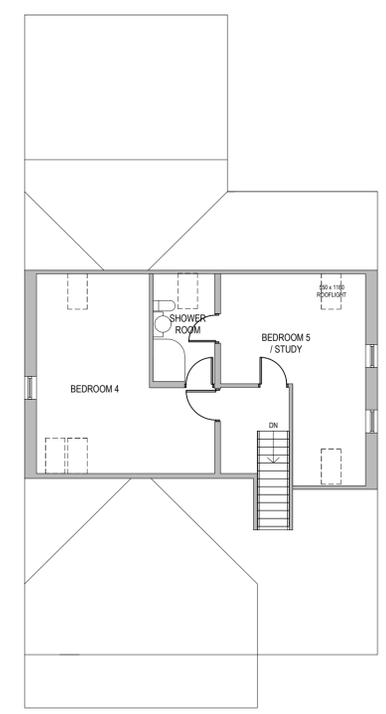

ATTIC PLAN

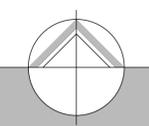

northern design partnership

Chartered Architects
 The Chapel, Millmoor Road,
 Meltham, Holmfirth, HD9 5JU

www.northerdesignpartnership.co.uk
 Instagram: @northerdesignp
 Telephone: (01484) 854848

client AIRBOURNE CONSTRUCTION

project PLOT 3
 60 SLADES ROAD
 BOLSTER MOOR
 HD7 4JR

drawing PROPOSED PLANS AND ELEVATIONS

revision	notes	date	drawn

scale : 1:100 AT A1 02.25 MG

project no. 2415 drawing no. 02 revision