
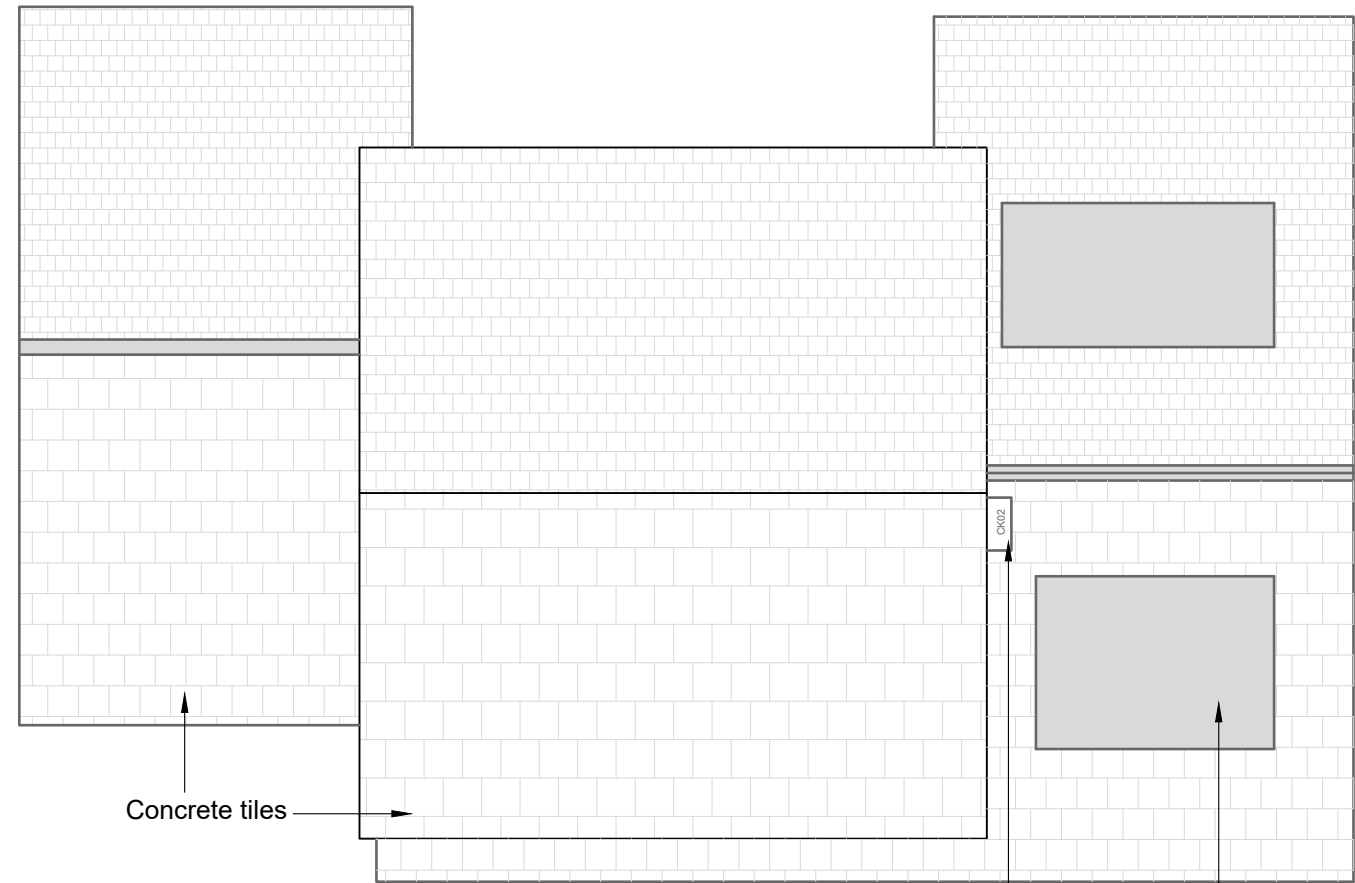



Existing Roof Plan

Scale 1:100

 

Proposed Roof Plan

Scale 1:100

 

CLIENT:
Miss Schofield

PROJECT:
11 Town End Avenue
Wooldale

DRAWING TITLE:
Floor Plans, Sheet 3 of 3

	DRG STATUS	APPROVED
<input type="checkbox"/>	Client Approval	
<input checked="" type="checkbox"/>	Planning Approval	
<input type="checkbox"/>	Construction	

Drawing no: C342-DRG-005	Rev: P01	Date of issue: 24.02.25
Scale @ A3: 1:100	Drm: JC	Check: GF



Aizlewood's Mill Nursery Street
Sheffield S3 8GG
www.pelioff.com