

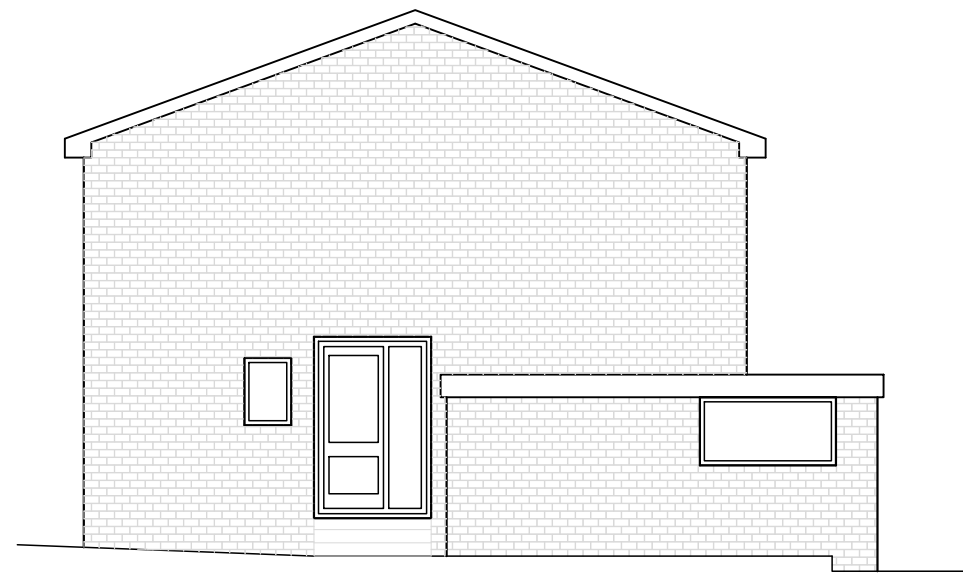


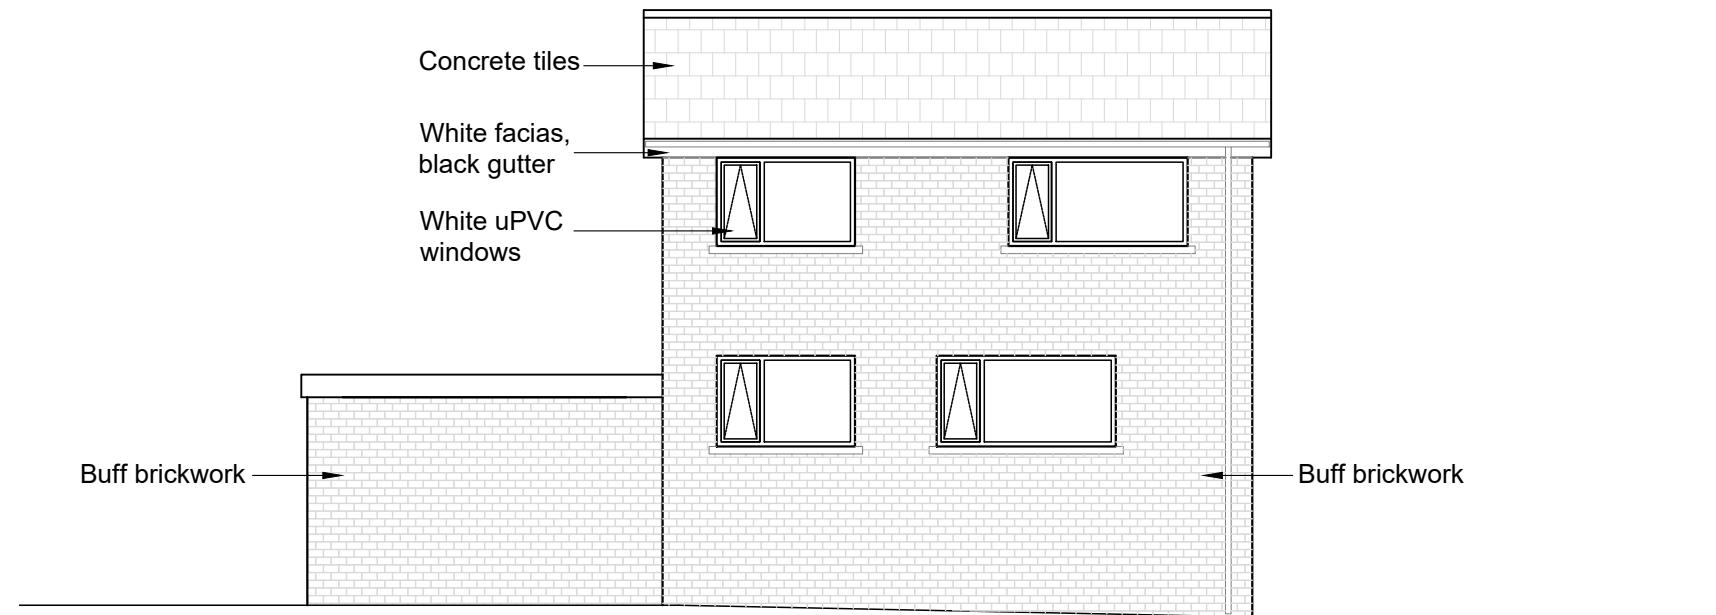



Existing Side Elevation

Scale 1:100

 



Existing Rear Elevation

Scale 1:100

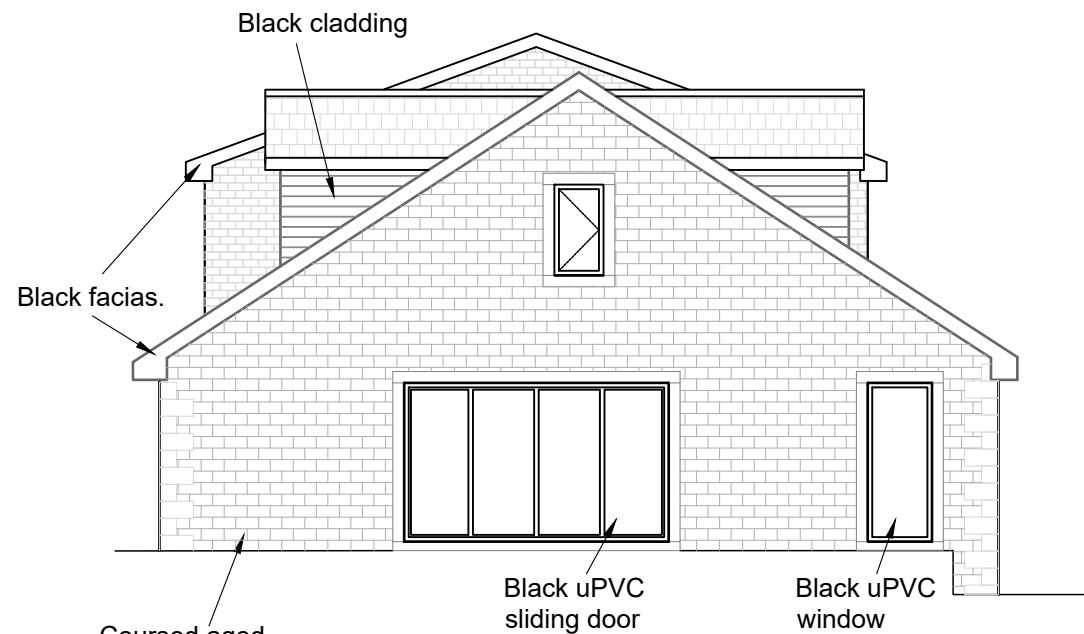 


Proposed Side Elevation

Scale 1:100

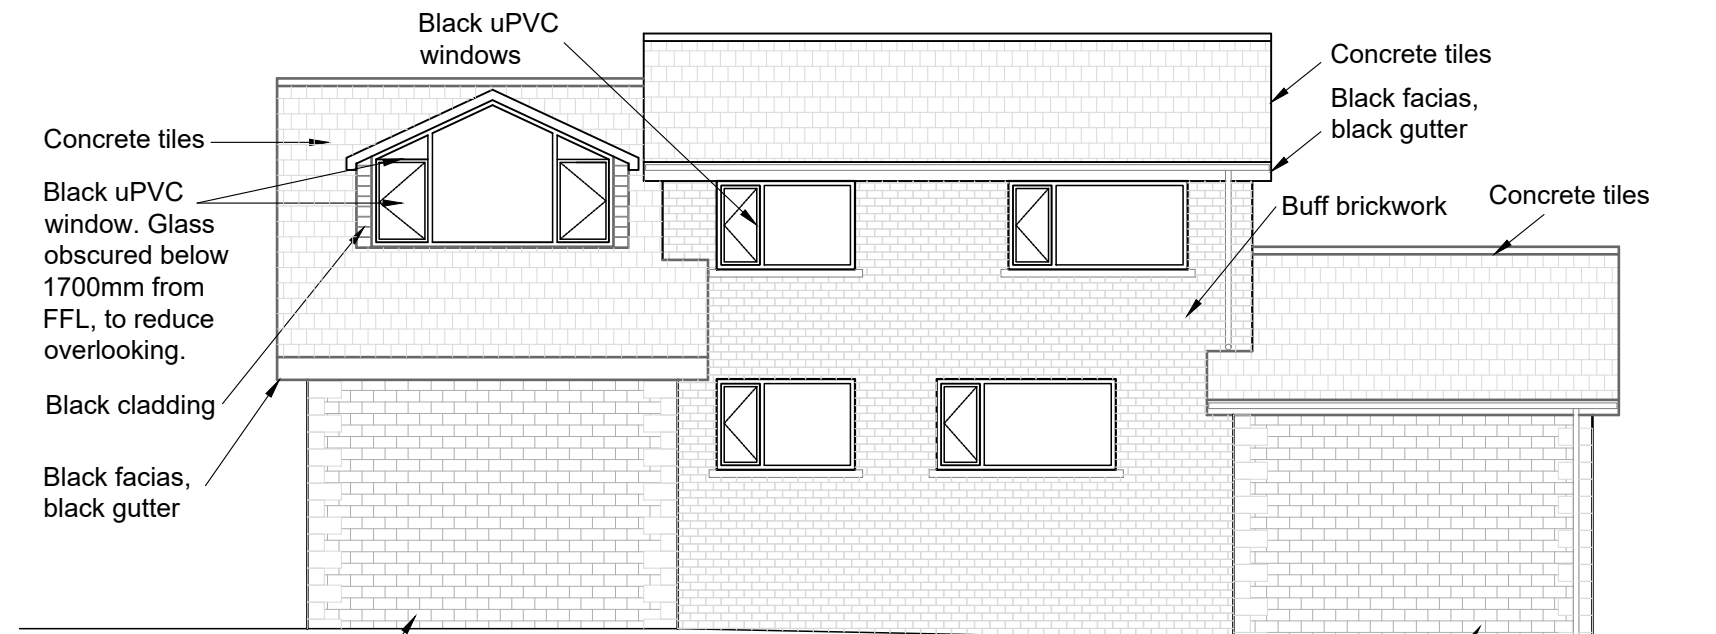 

Proposed Rear Elevation

Scale 1:100

 

P03	Additional window added to gable	30.04.25
P02	Proposed dormers revised from flat to pitched roof. Glazing increased on rear dormer.	23.04.25

CLIENT:
Miss Schofield

PROJECT:
11 Town End Avenue
Wooldale

DRAWING TITLE:
Elevations, Sheet 2 of 2

	DRG STATUS	APPROVED
☐	Client Approval	
☒	Planning Approval	
☐	Construction	

Drawing no:	Rev:	Date of issue:
C342-DRG-007	P03	24.02.25
Scale @ A3:	Drm:	Check:
1:100	JC	GF

PELIOFF
RESIDENTIAL DESIGN

Aizlewood's Mill, Nursery Street
Sheffield, S3 8GG
www.pelioff.com