


IF IN ANY DOUBT PLEASE ASK THE ARCHITECT FOR CLARIFICATION.
DO NOT SCALE FROM DRAWING. ALL DIMENSIONS TO BE CHECKED ON SITE.
THE COPYRIGHT FOR THESE DRAWINGS REMAINS THE PROPERTY OF THE ARCHITECT. THEY MUST NOT BE REPRODUCED IN ANY WAY WITHOUT THE ARCHITECT'S PRIOR WRITTEN CONSENT.




NORTH ELEVATION 1:100

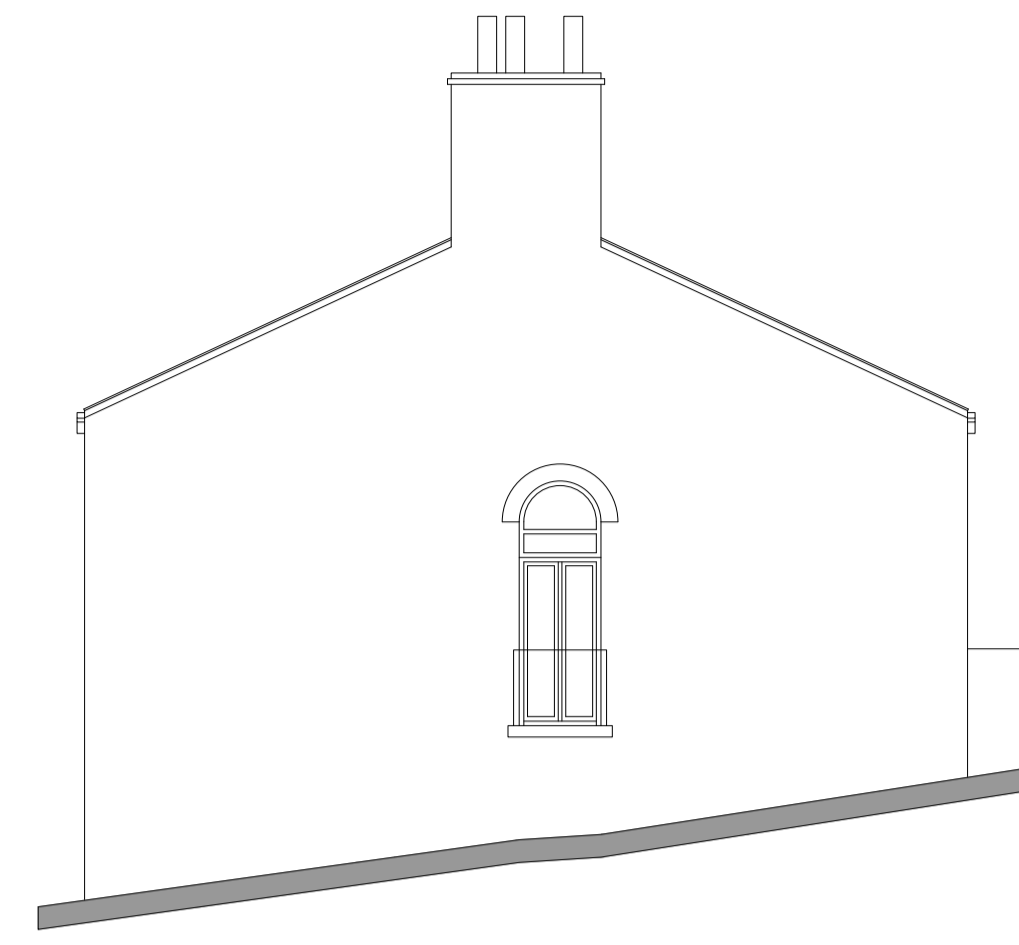


WEST ELEVATION




SOUTH ELEVATION

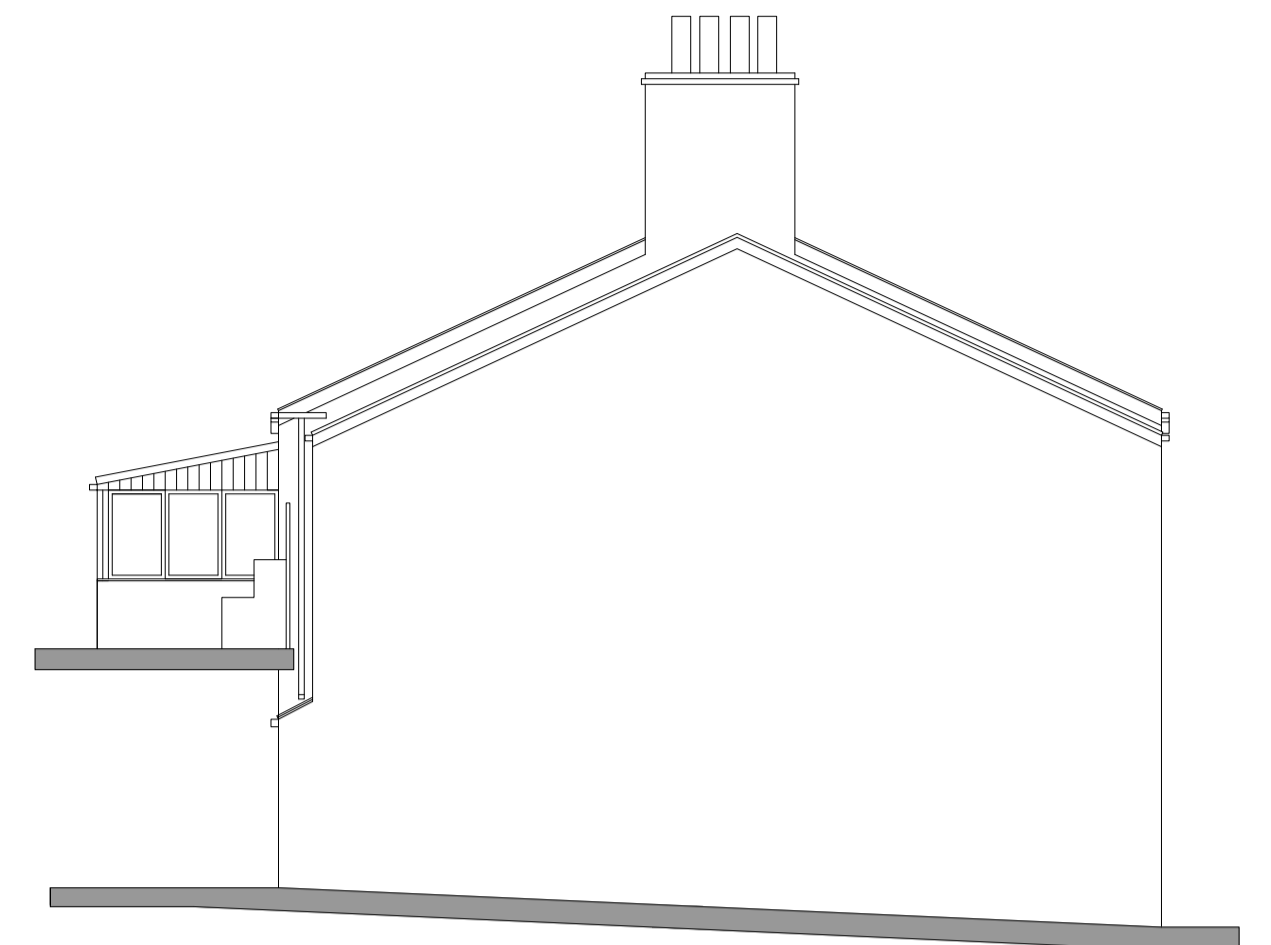

EAST ELEVATION

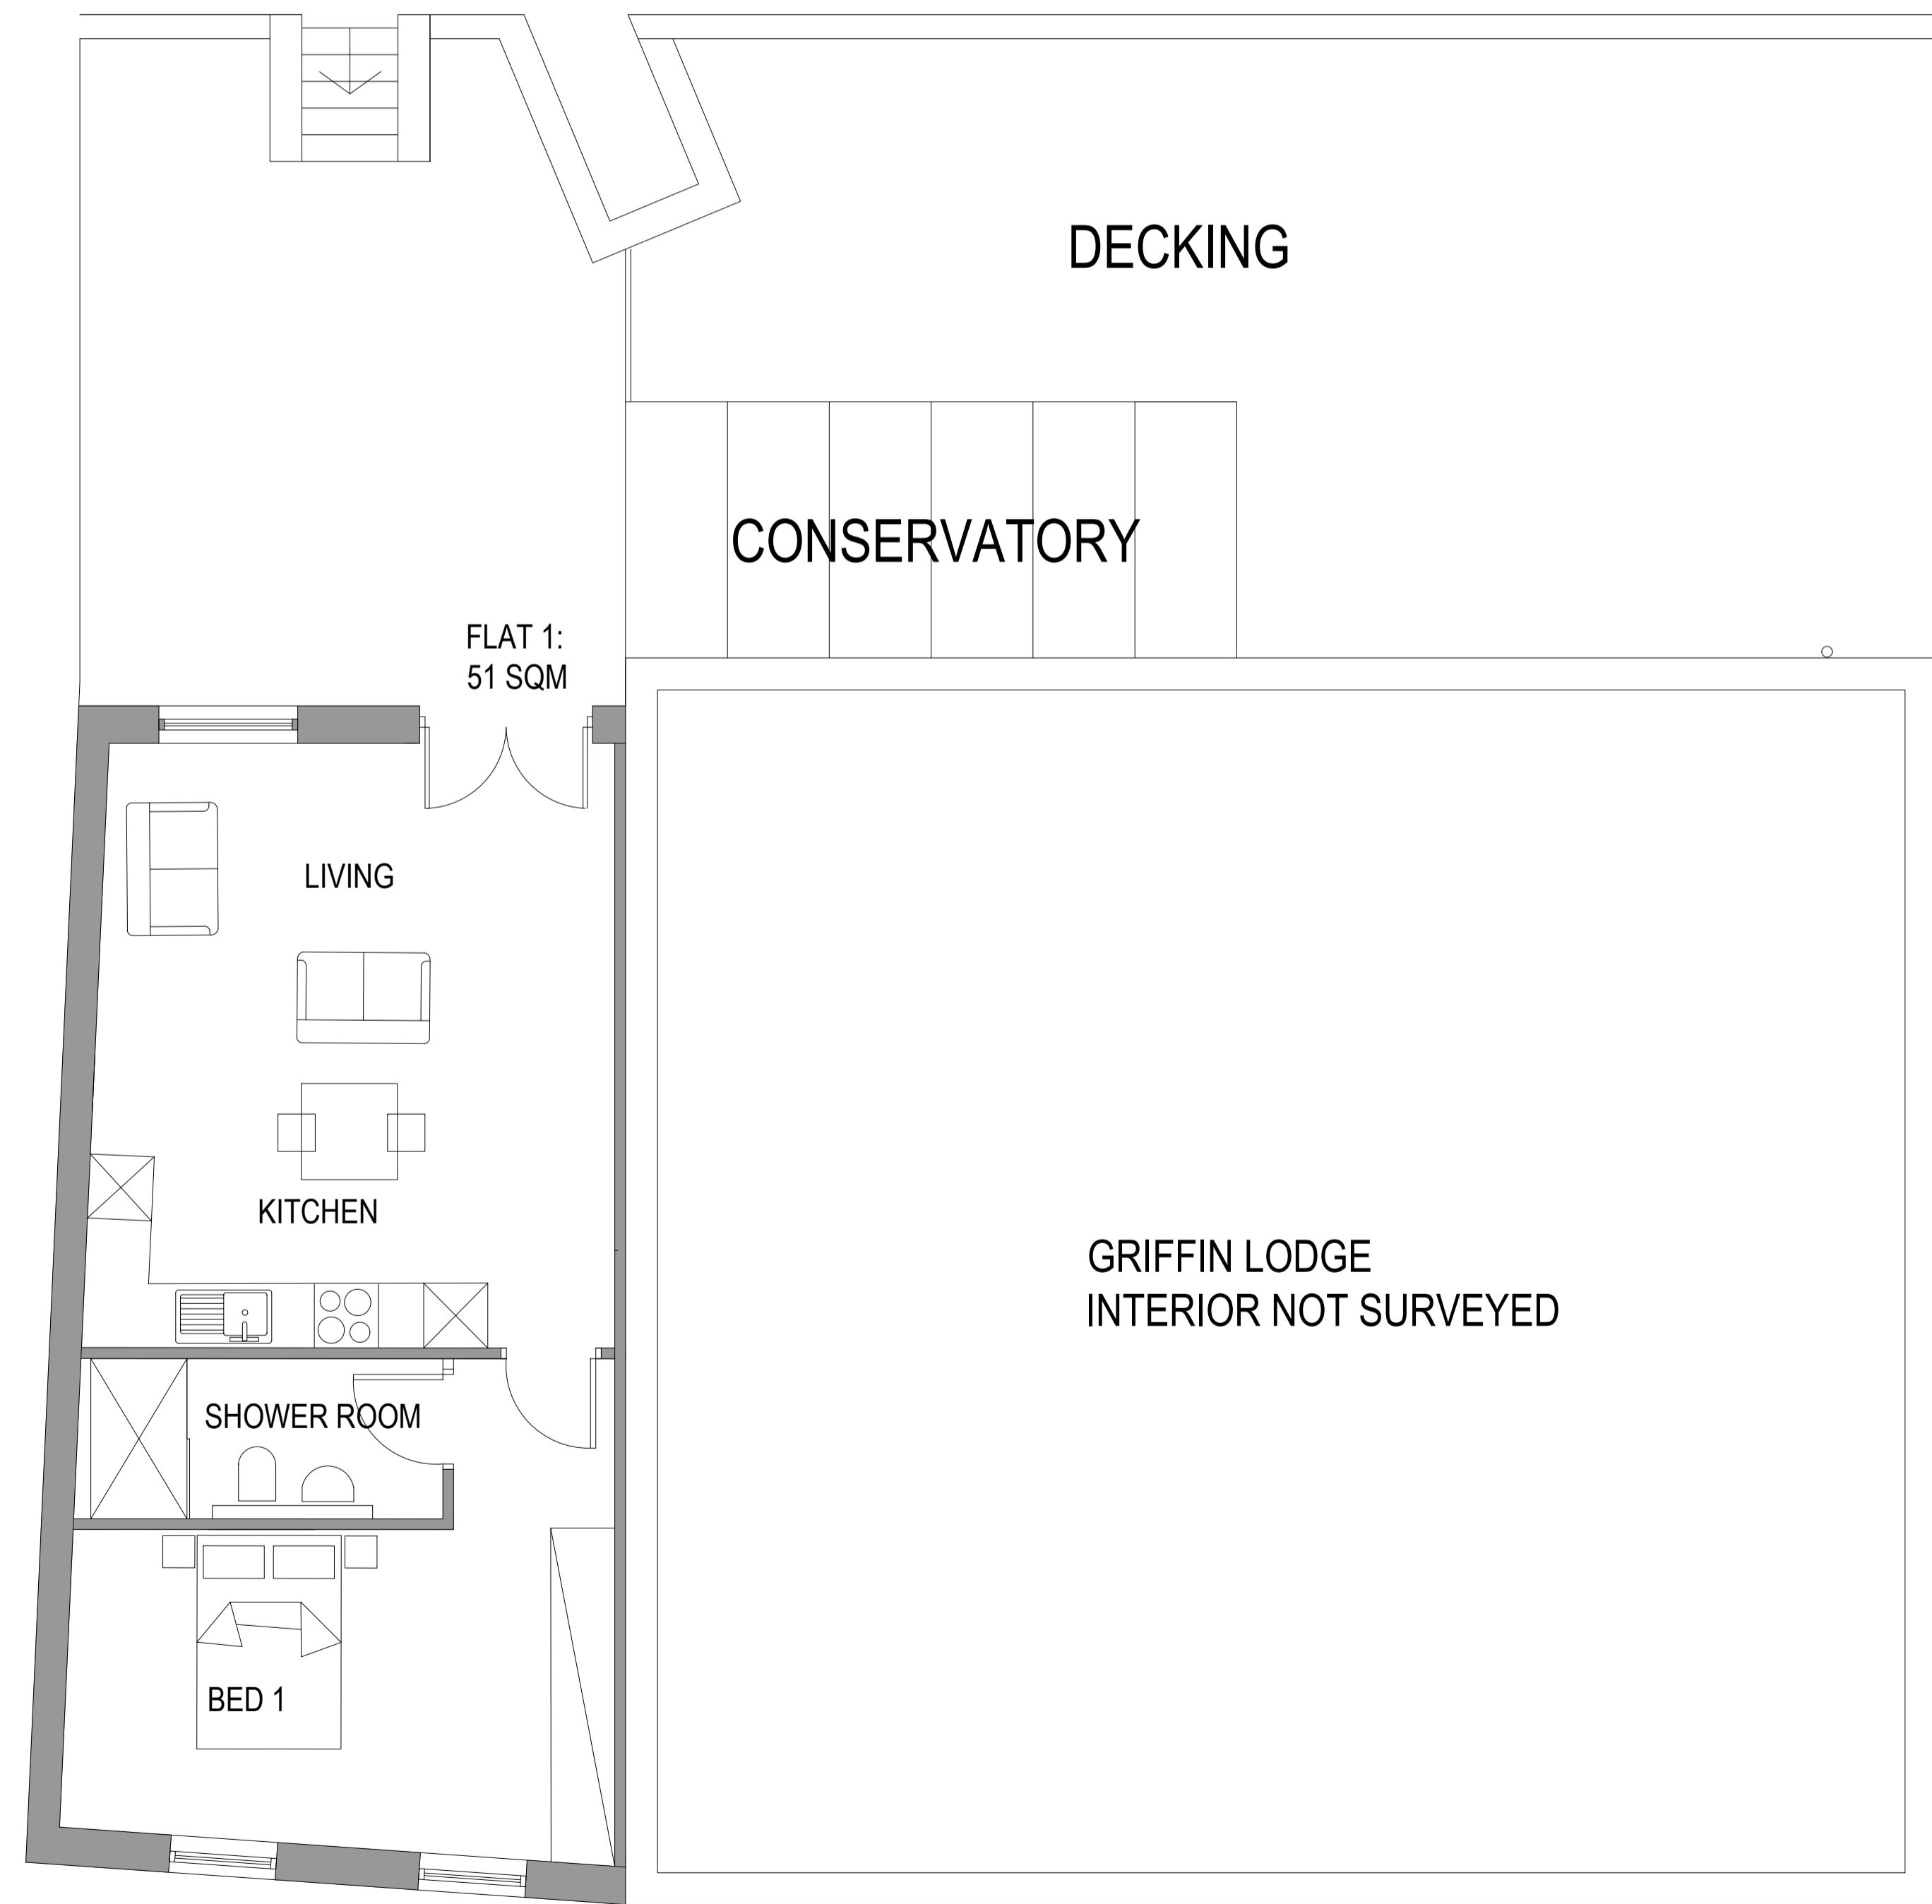

FIRST FLOOR PLAN 1:50

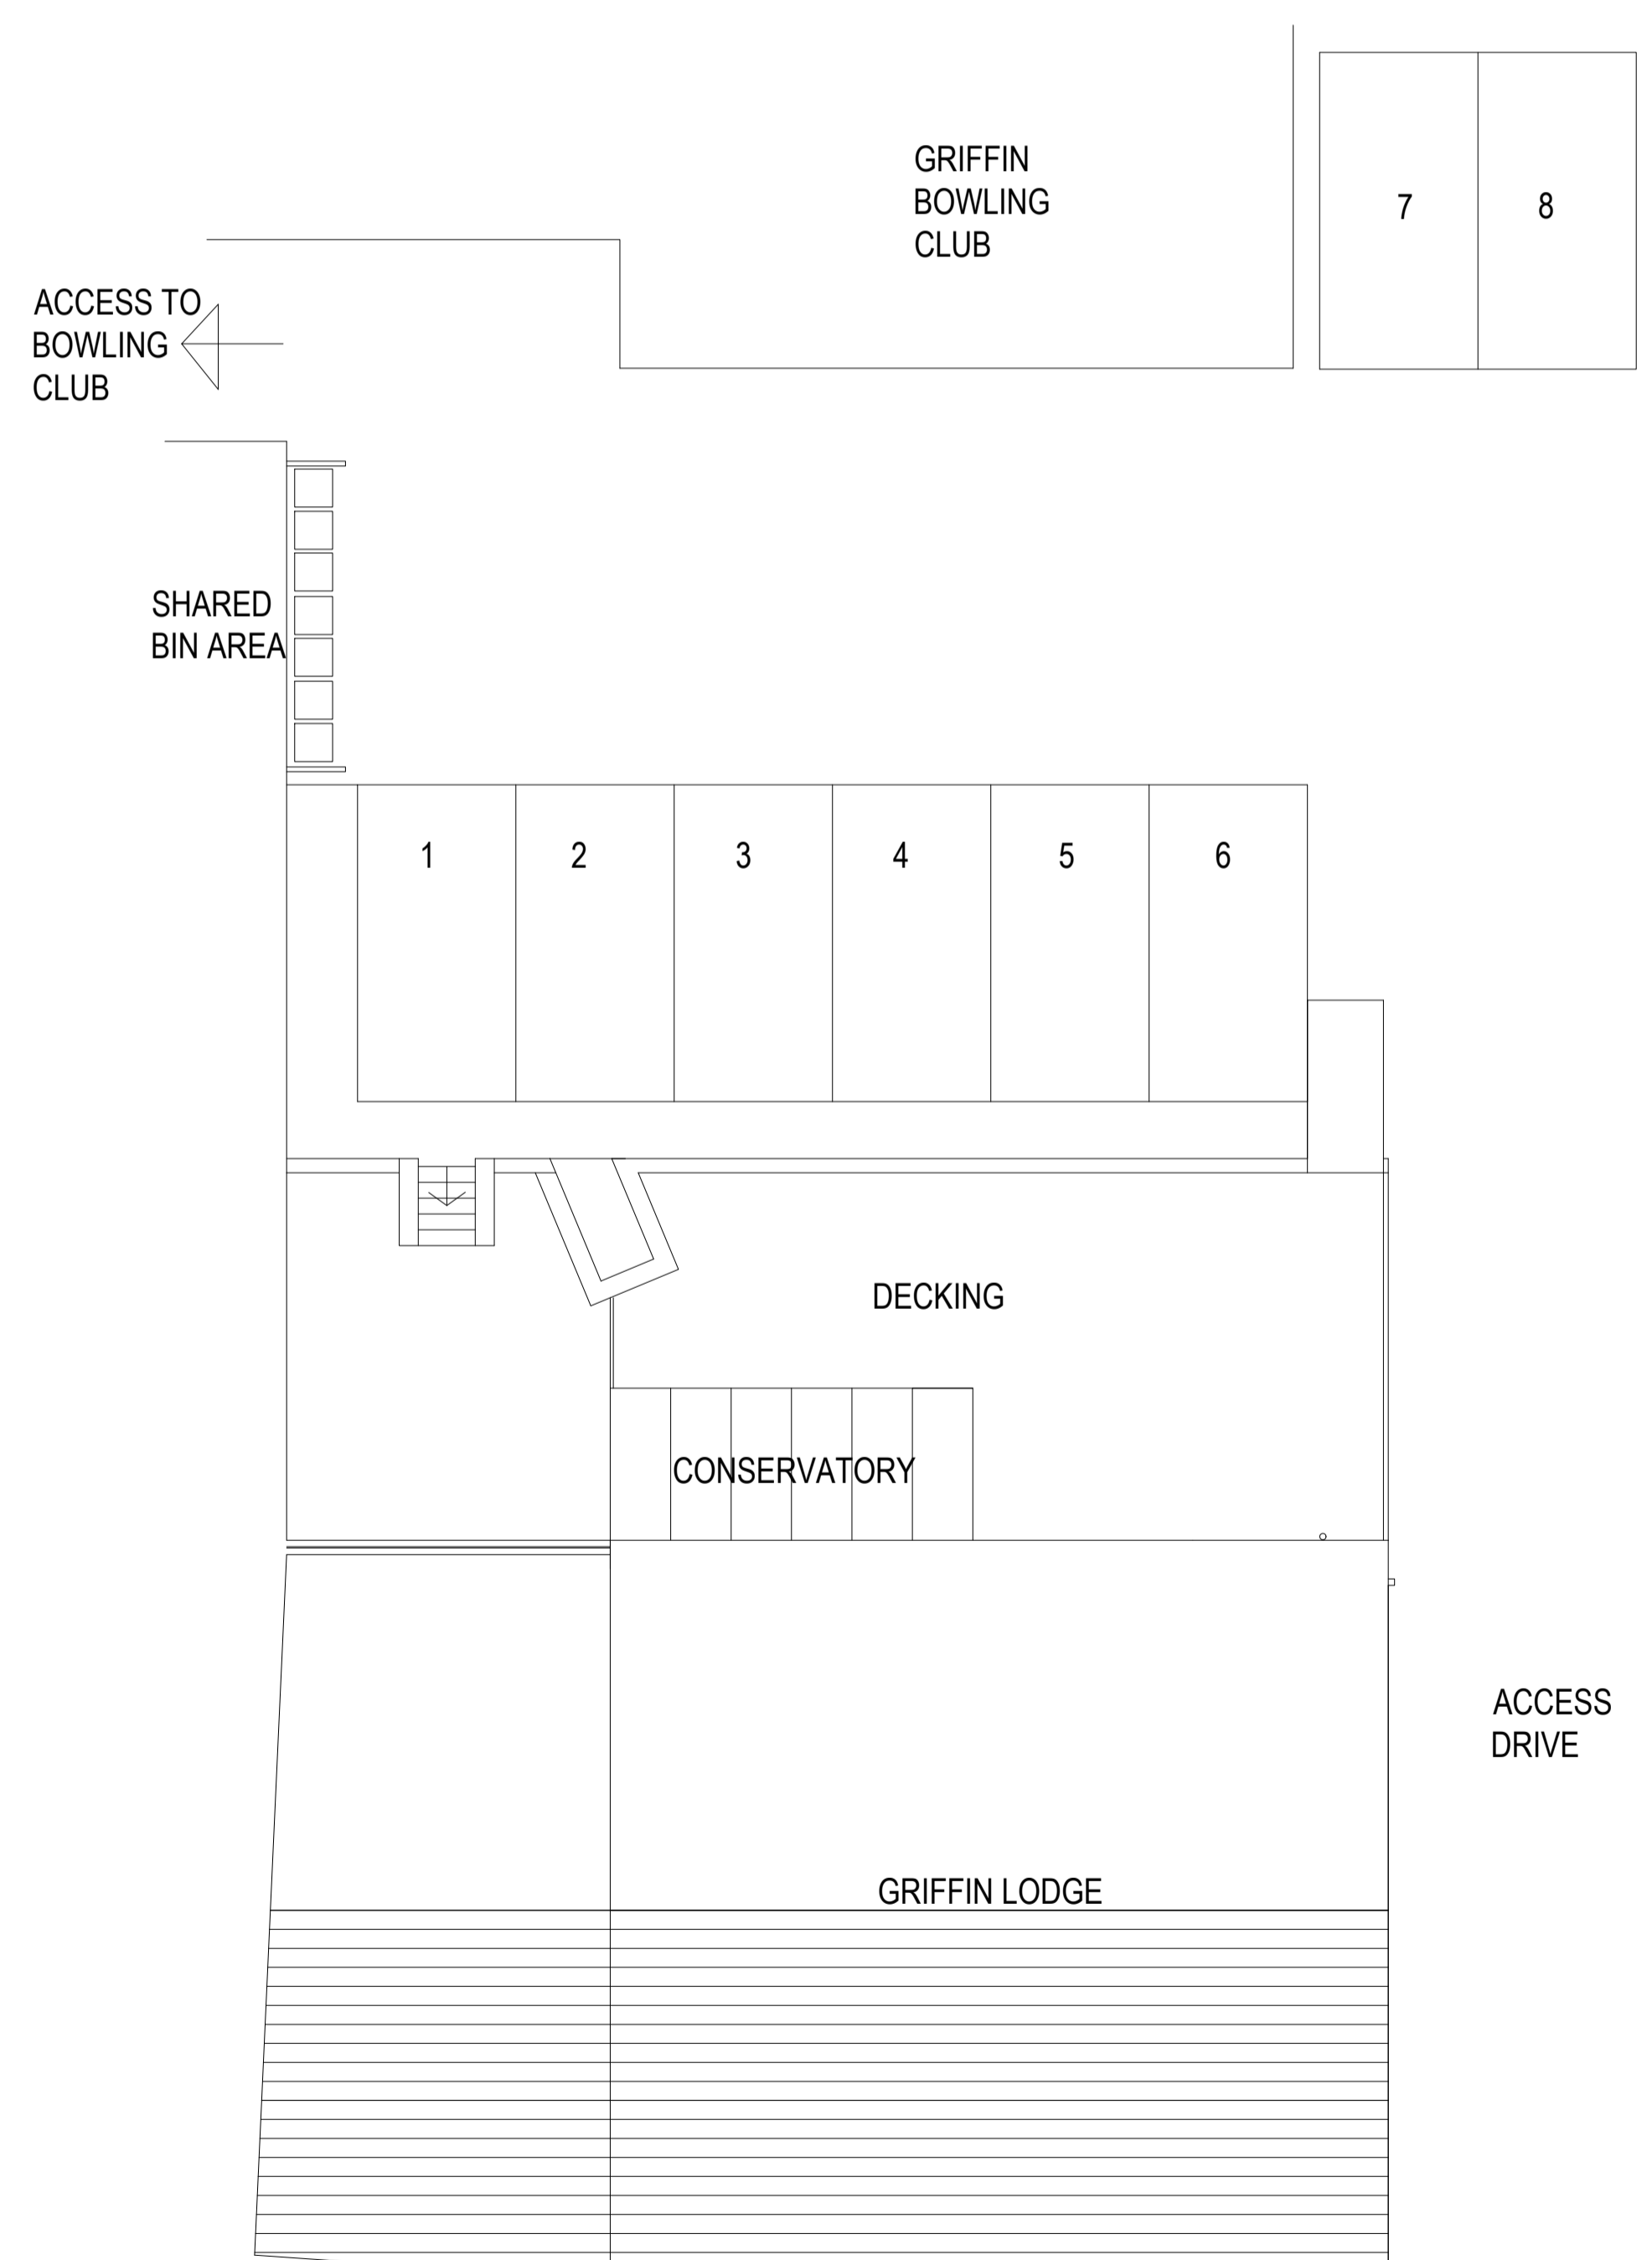

SITE PLAN 1:100



**northern design
partnership**

Chartered Architects
The Chapel, Millmoor Road,
Meltham, Holmfirth, HD9 5JU

www.northerndesignpartnership.co.uk
Instagram: @northerndesignp
Telephone: (01484) 854848

client			
project	PROPOSED EXTENSION GRIFFIN LODGE 273 MANCHESTER ROAD HUDDERSFIELD HD4 5AG		
drawing	PROPOSED PLANS AND ELEVATIONS		
revision	notes	date	drawn
scale :	1:100 AT A1	02.25	MG
project no.	2407	drawing no.	02