
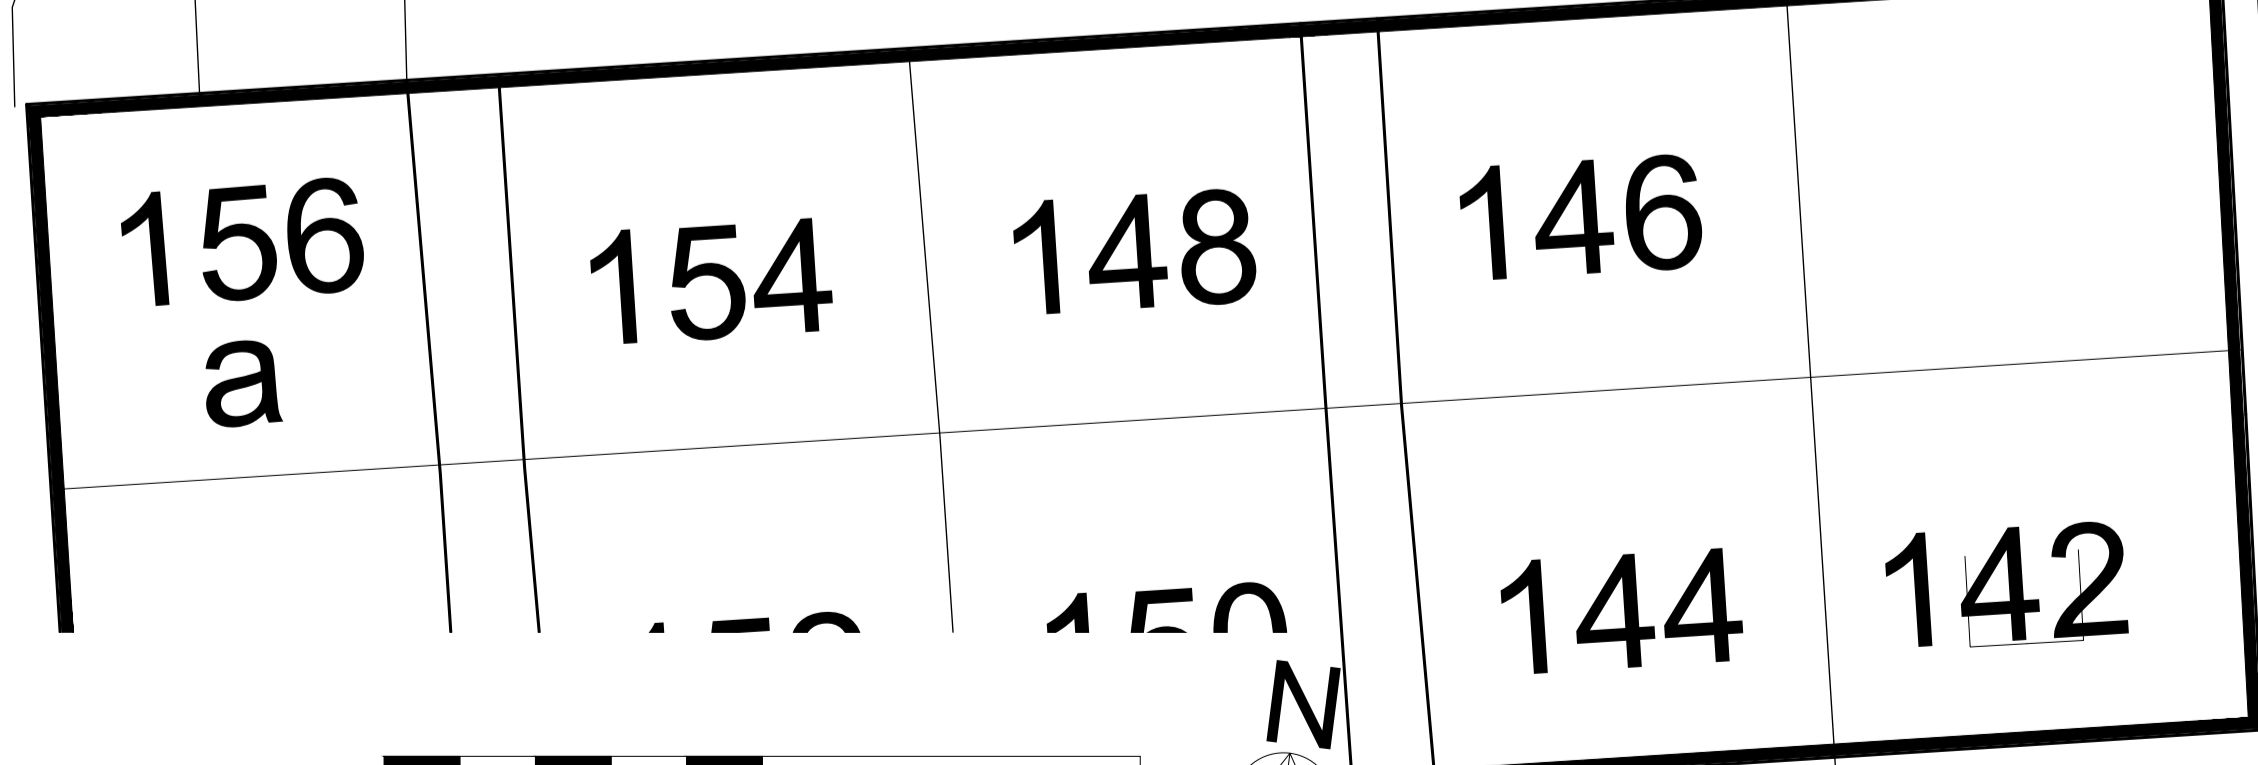


Do not scale from this drawing. Use figured dimensions only.
 Contractors to verify all dimensions on site before commencing any work or shop drawings.
 If drawings or specifications exceed the quantities taken in any way, Fibre Architects are to be informed before the work is initiated.
 All drawn information is based on Ordnance Survey and/or existing record drawings. All content subject to Site Survey, Structural Survey, Site Investigations, Planning and other Statutory Approvals.
 This drawing is not to be reproduced in whole or part without the consent of Fibre Architects Ltd.
 Fibre Architects Limited Copyright.

KEY

- Category A**
Tree/group of high quality with an estimated remaining life expectancy of at least 40 years.
- Category B**
Tree/group of moderate quality with an estimated remaining life expectancy of at least 20 years.
- Category C**
Tree/group of low quality with an estimated remaining life expectancy of at least 10 years, or young trees with a stem diameter below 150mm.
- Category U**
Trees in such condition that they can not realistically be retained as living trees in the context of the current land use for longer than 10 years.

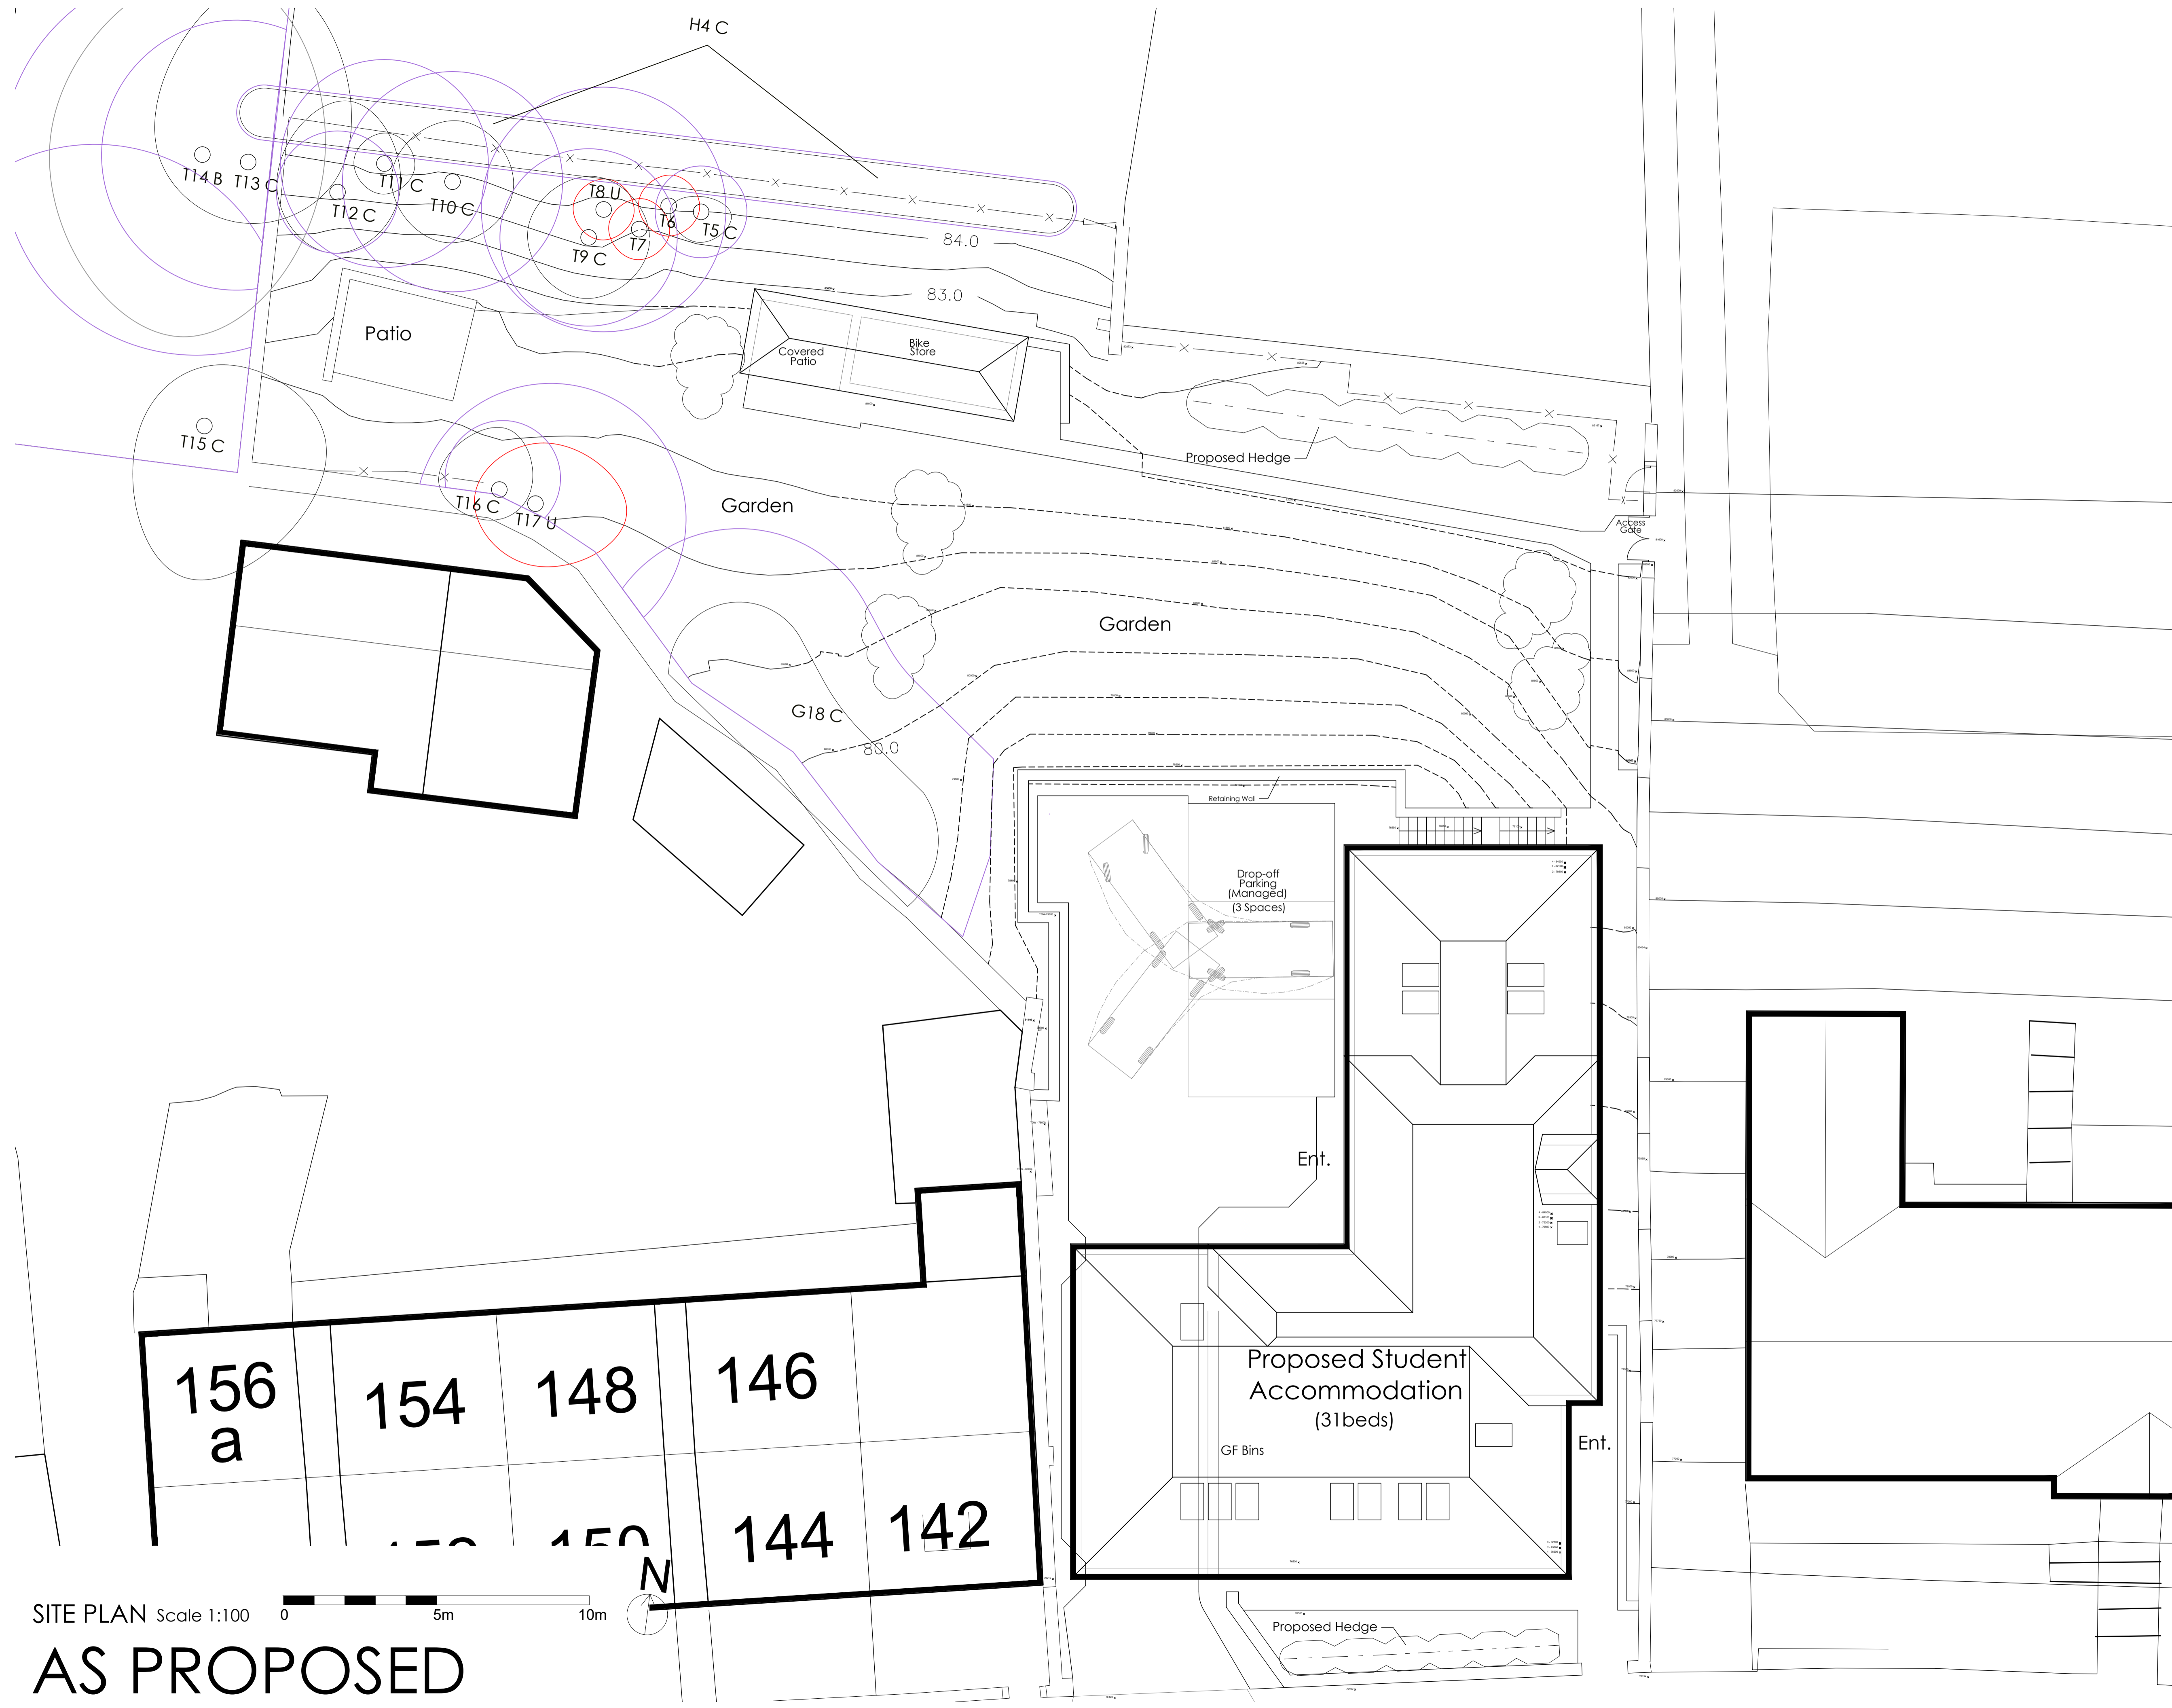

SITE PLAN Scale 1:100 0 5m 10m

AS PROPOSED

Rev	Description	Date	By	Appr
1	Proposed Student Accommodation	23-003		10/02/25
2	140A Manchester Road			
3	Site Plan as Proposed	As Shown	MO	-
4				
5				
FIBRE
ARCHITECTS

First Floor Buckden Mount
8 Thornhill Road
Huddersfield, HD3 3AU

Tel: 01484 544 410
www.fibrearchitects.co.uk
Email: info@fibrearchitects.co.uk