

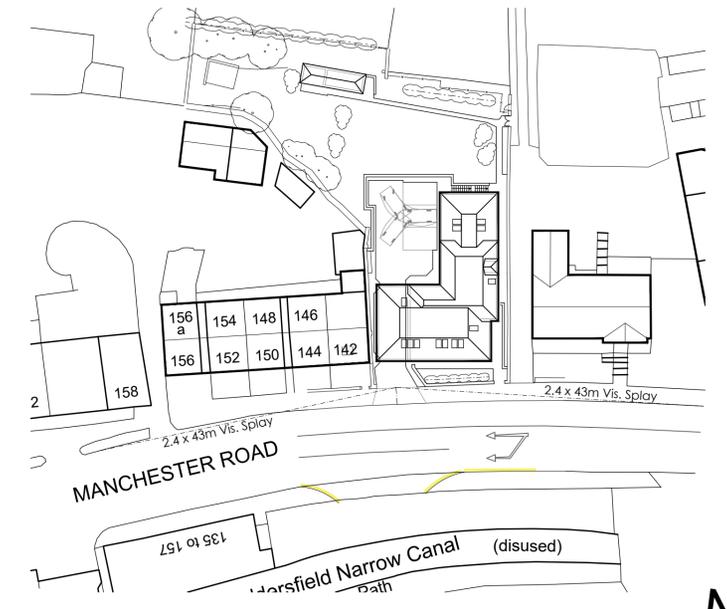


Do not scale from this drawing. Use figured dimensions only.
 Contractors to verify all dimensions on site before commencing any work or shop drawings.
 If drawings or specifications exceed the quantities taken in any way, Fibre Architects are to be informed before the work is initiated.
 All drawn information is based on Ordnance Survey and/or existing record drawings. All content subject to Site Survey, Structural Survey, Site Investigations, Planning and other Statutory Approvals.
 This drawing is not to be reproduced in whole or part without the consent of Fibre Architects Ltd.
 Fibre Architects Limited Copyright.

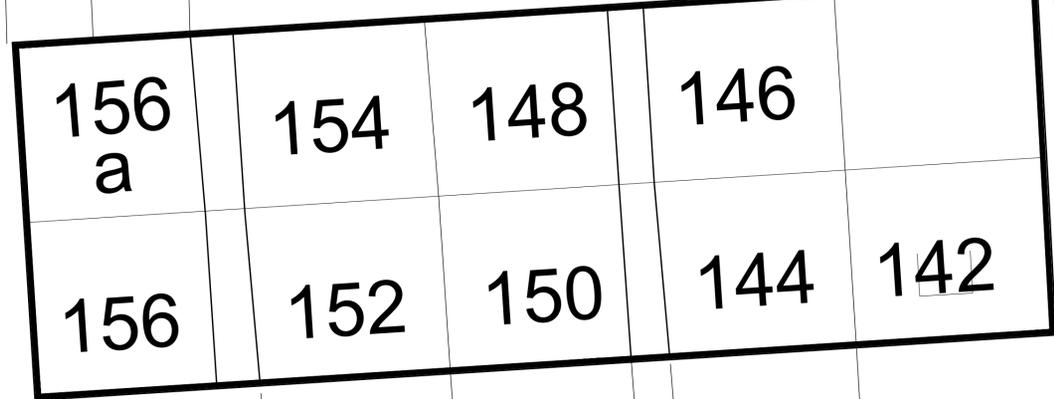

SITE PLAN Scale 1:500 (with Visibility Splay)

 

SITE PLAN Scale 1:100



AS PROPOSED

Rev	Description	Date	By	Appr
A	General Updates	09/06/25	MO	
	Proposed Student Accommodation	23-003		10/02/25
	Site/Landscaping Plan As Proposed	As Shown	DH	MO

Client: Manchester Road Projects Ltd.
 Drawing no: ALD103
 Rev: A

FIBRE
 ARCHITECTS

First Floor Buckden Mount
 8 Thornhill Road
 Huddersfield, HD3 3AU
 Tel: 01484 544 410
 www.fibrearchitects.co.uk
 Email: info@fibrearchitects.co.uk