


EAST ELEVATION  
1:100


WEST ELEVATION  
1:100

SOUTH ELEVATION  
1:100

NORTH ELEVATION  
1:100

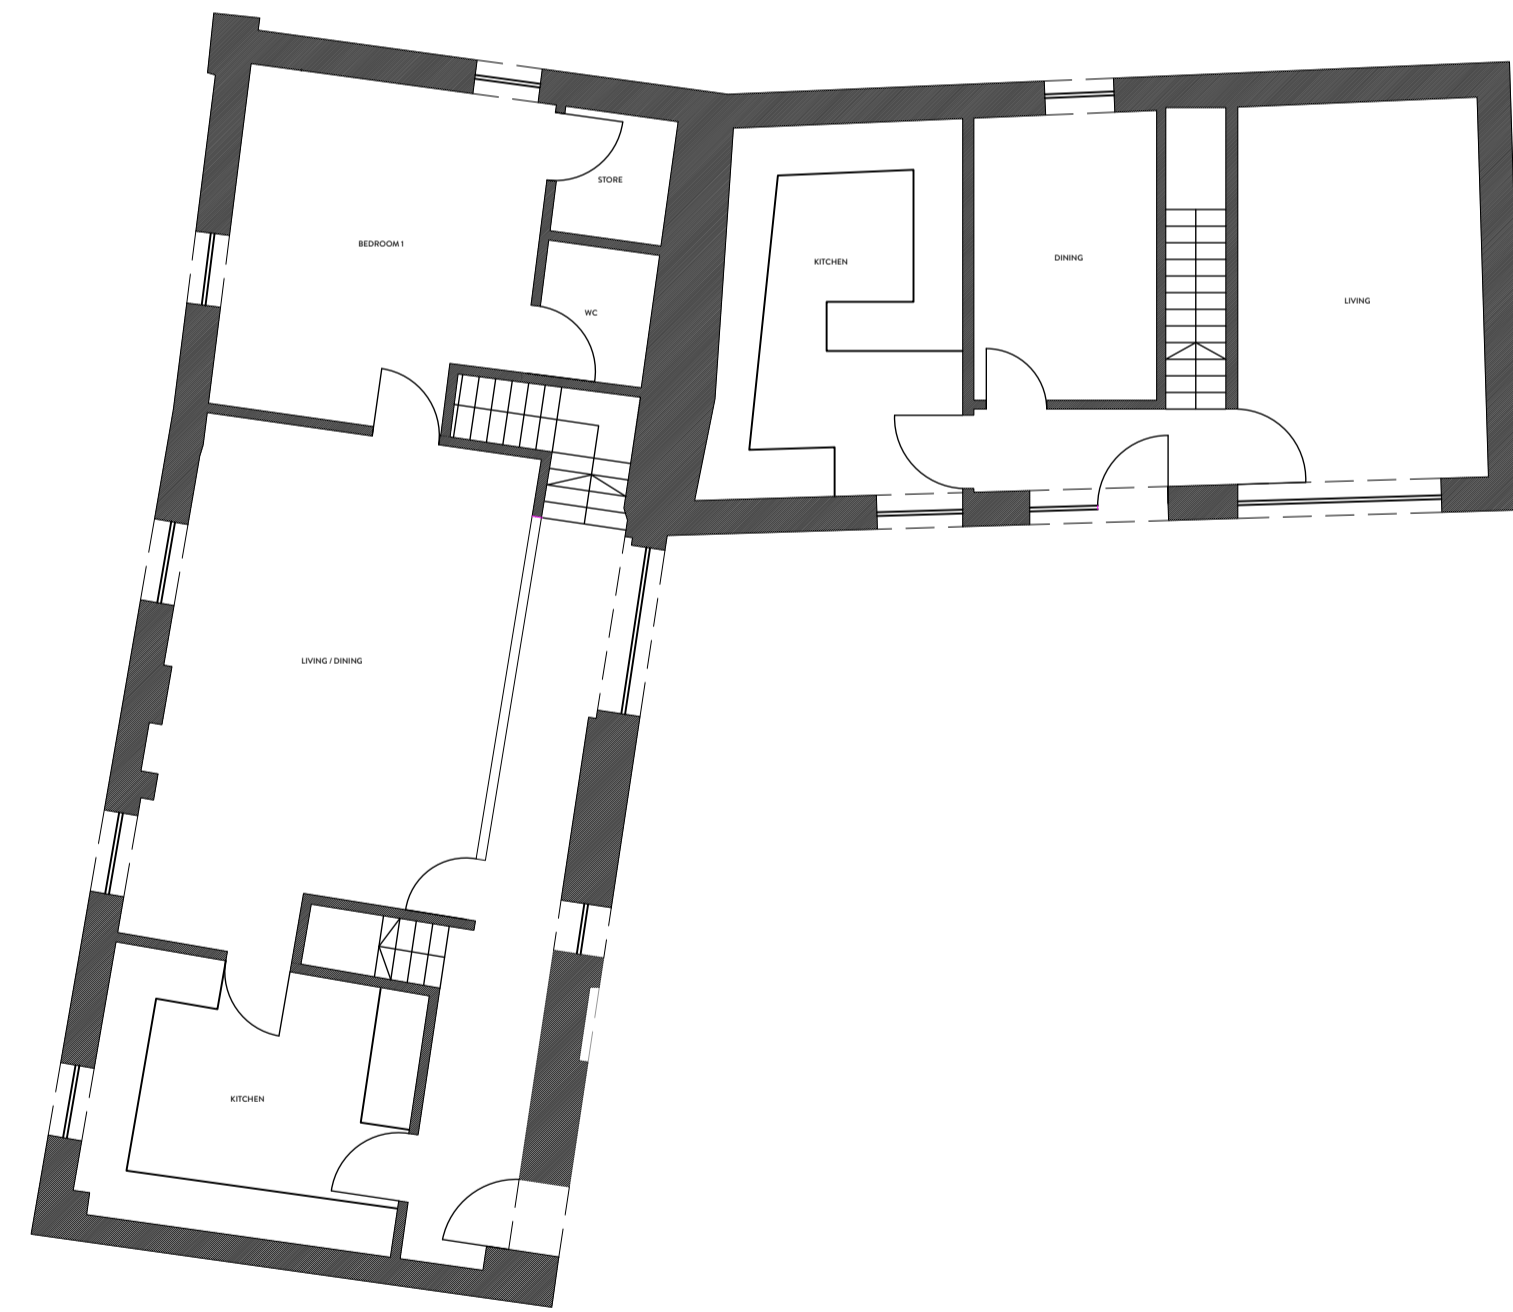

GROUND FLOOR PLAN  
1:50

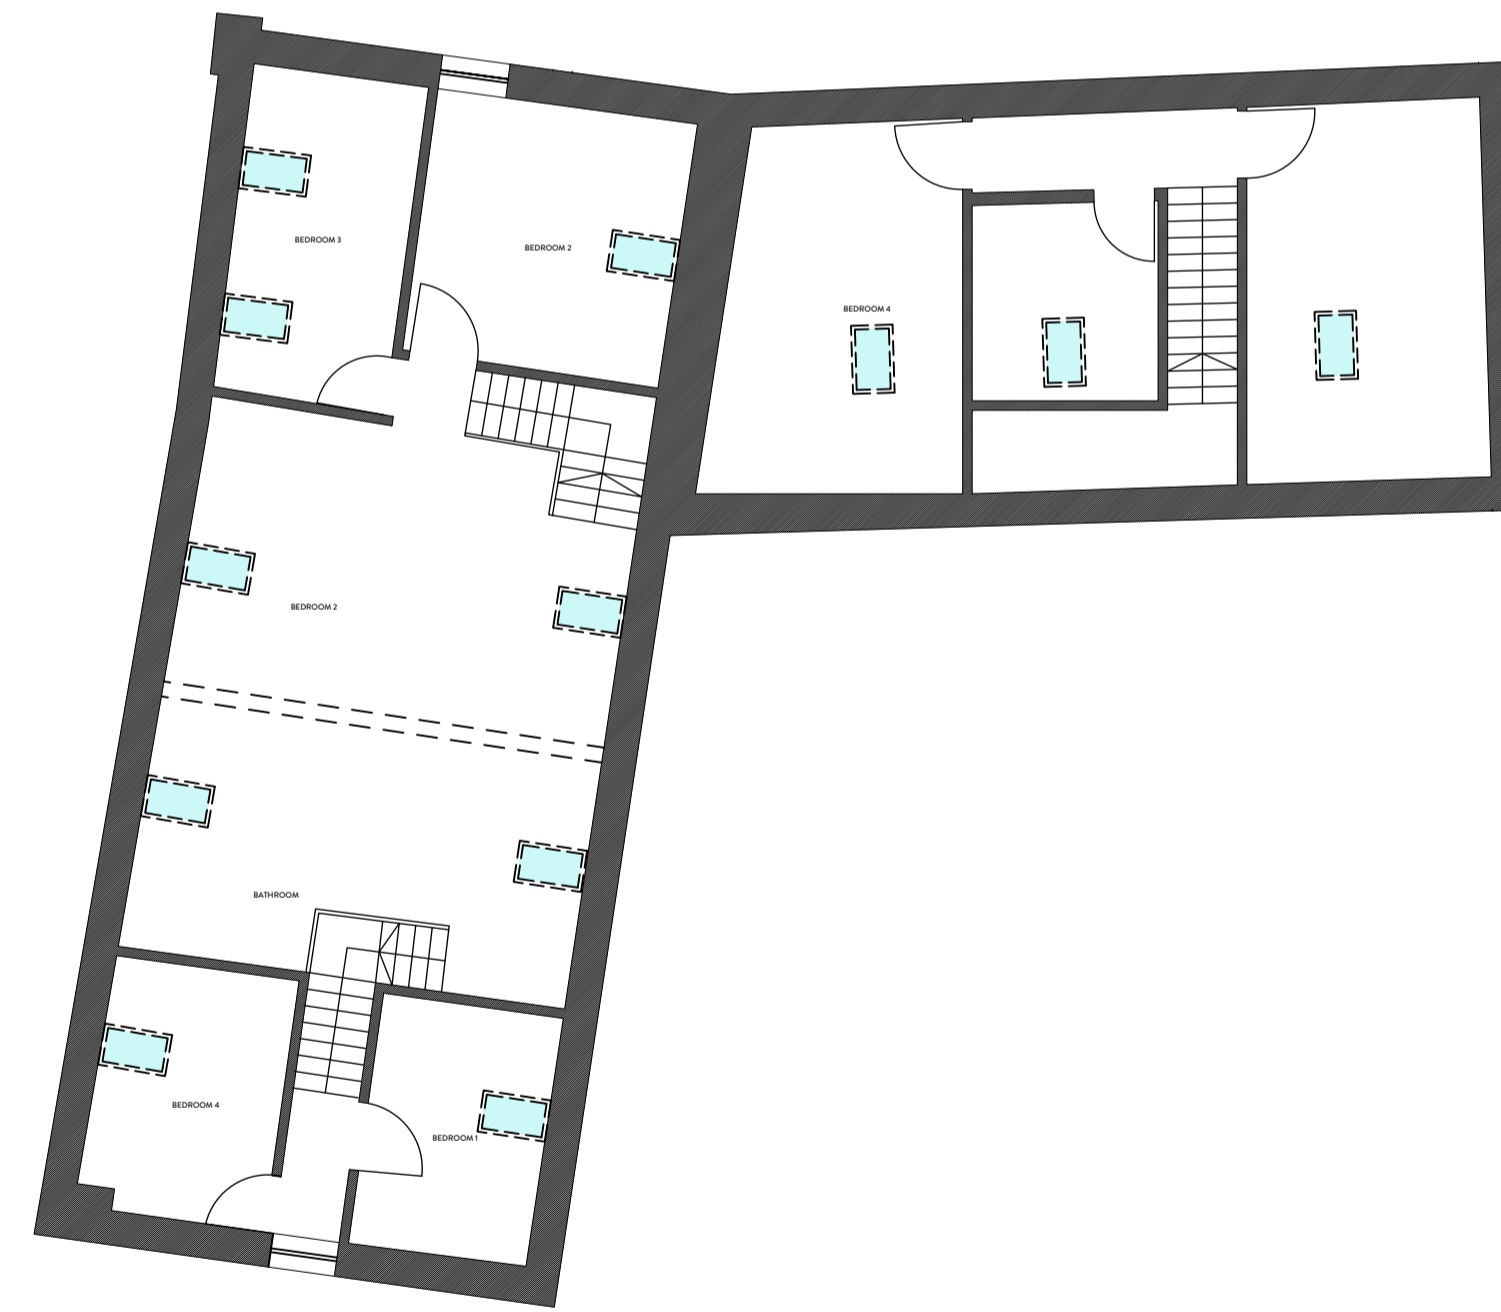

FIRST FLOOR PLAN  
1:50



REVISION	DESCRIPTION	DATE	NOTES

STATUS	PLANNING DRAWING			PROJECT TITLE	TENTER HOUSE COURT						
ORANGE DESIGN STUDIO. ARCHITECTURAL PRACTICE				DRAWING TITLE	AS APPROVED GA						
				SCALE	1:100	DRAWN	CF	CHECKED	JH	PROJECT REFERENCE	ODS_
hello@orangedesignstudio.co.uk 59A, Huddersfield Road, Mirfield, WF14 8AA orangedesignstudio.co.uk 01924 650930				PAPER SIZE	A1	DWG NUMBER	(20)002	DATE	21/02/25	REVISION	/
				CLIENT	MR. & MRS FIELD						
COPYRIGHT © ORANGE DESIGN STUDIO LIMITED											