




Only figured dimensions should be used.
Scaled dimensions should be checked with the Architect.
This drawing together with the design, is the property and copyright of the Architect and must not be reproduced without written permission

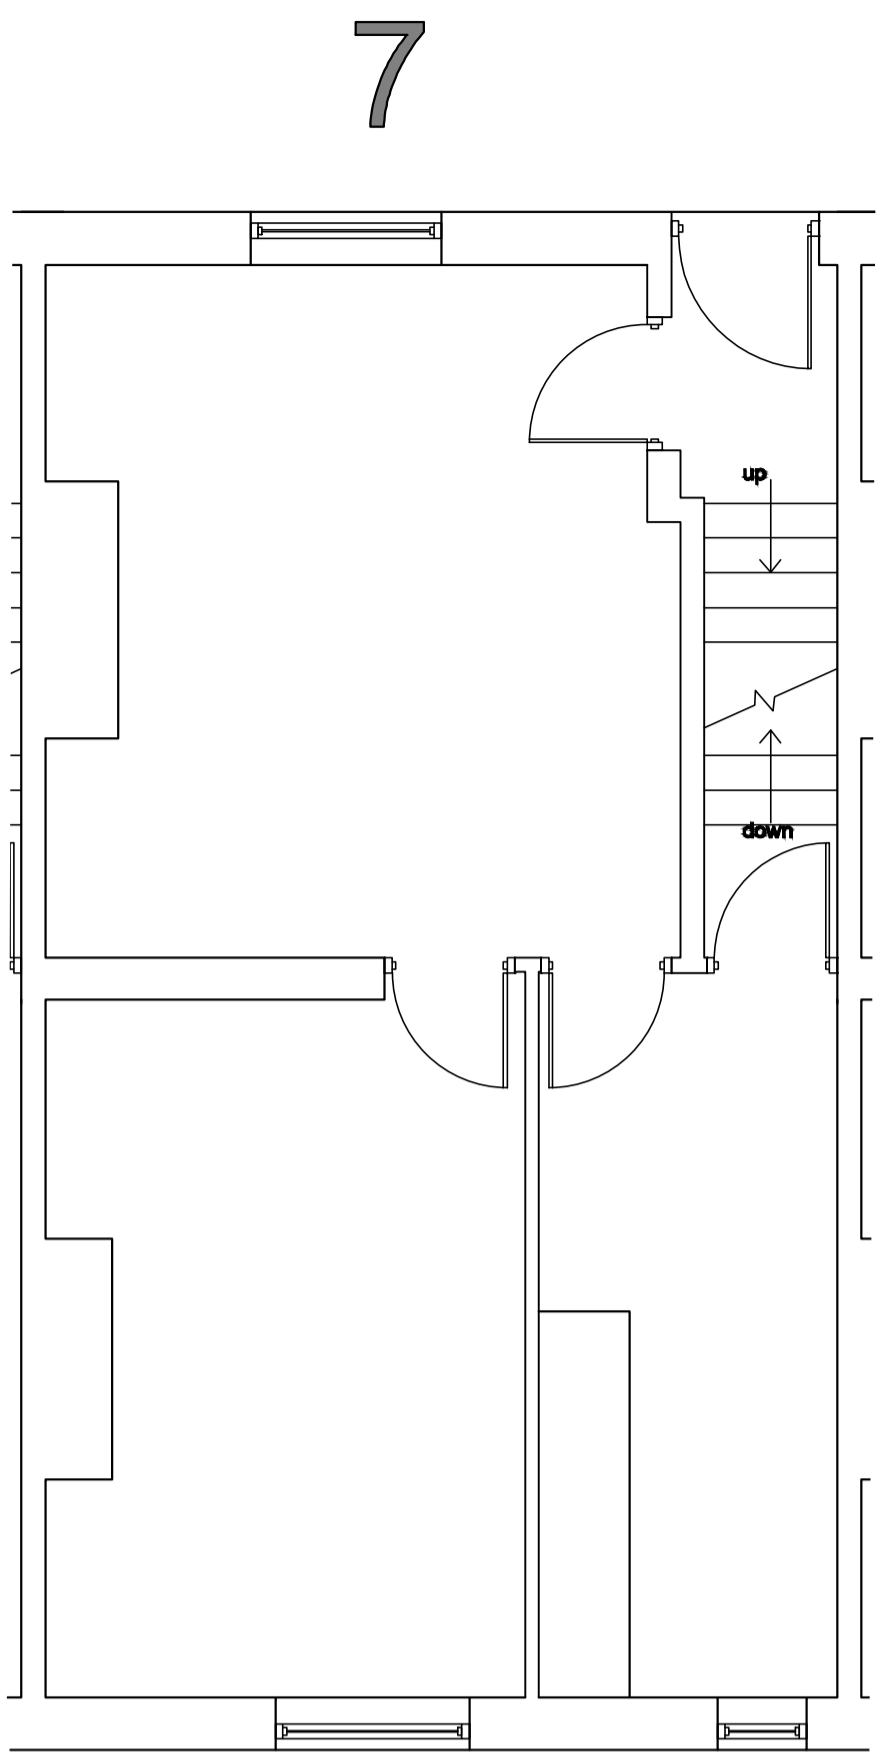


EXISTING GROUND FLOOR PLAN

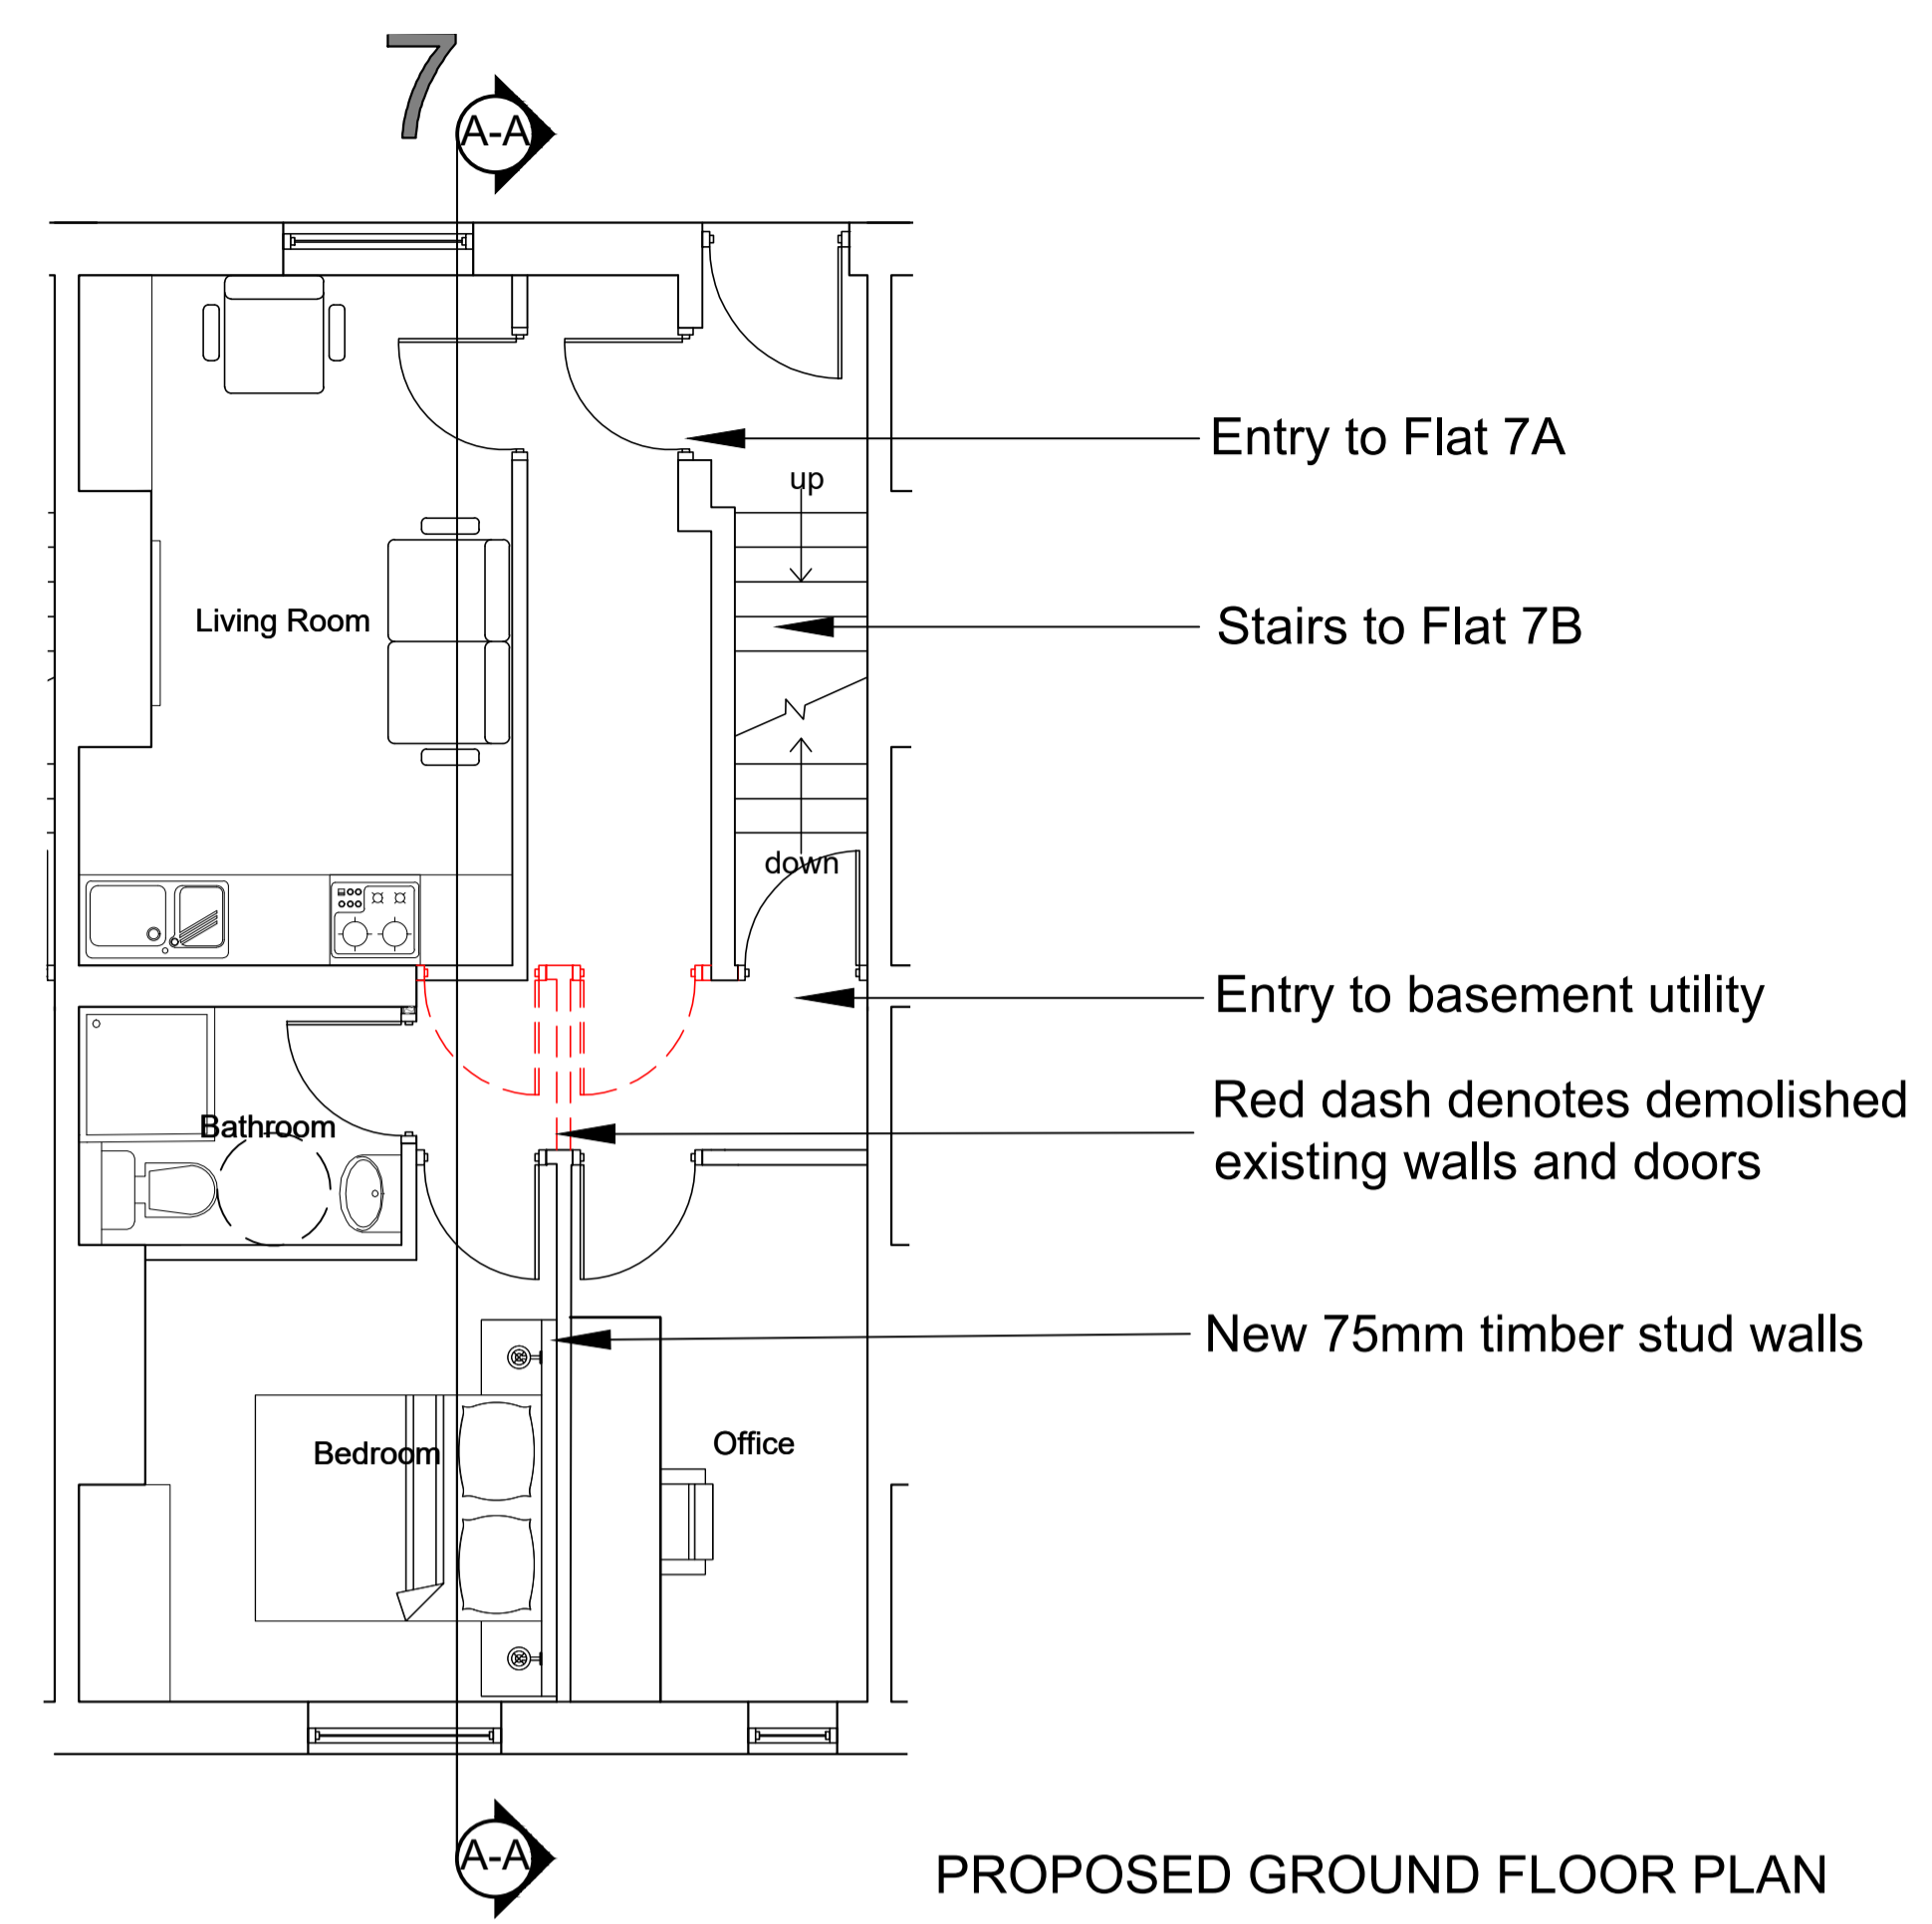

PROPOSED GROUND FLOOR PLAN

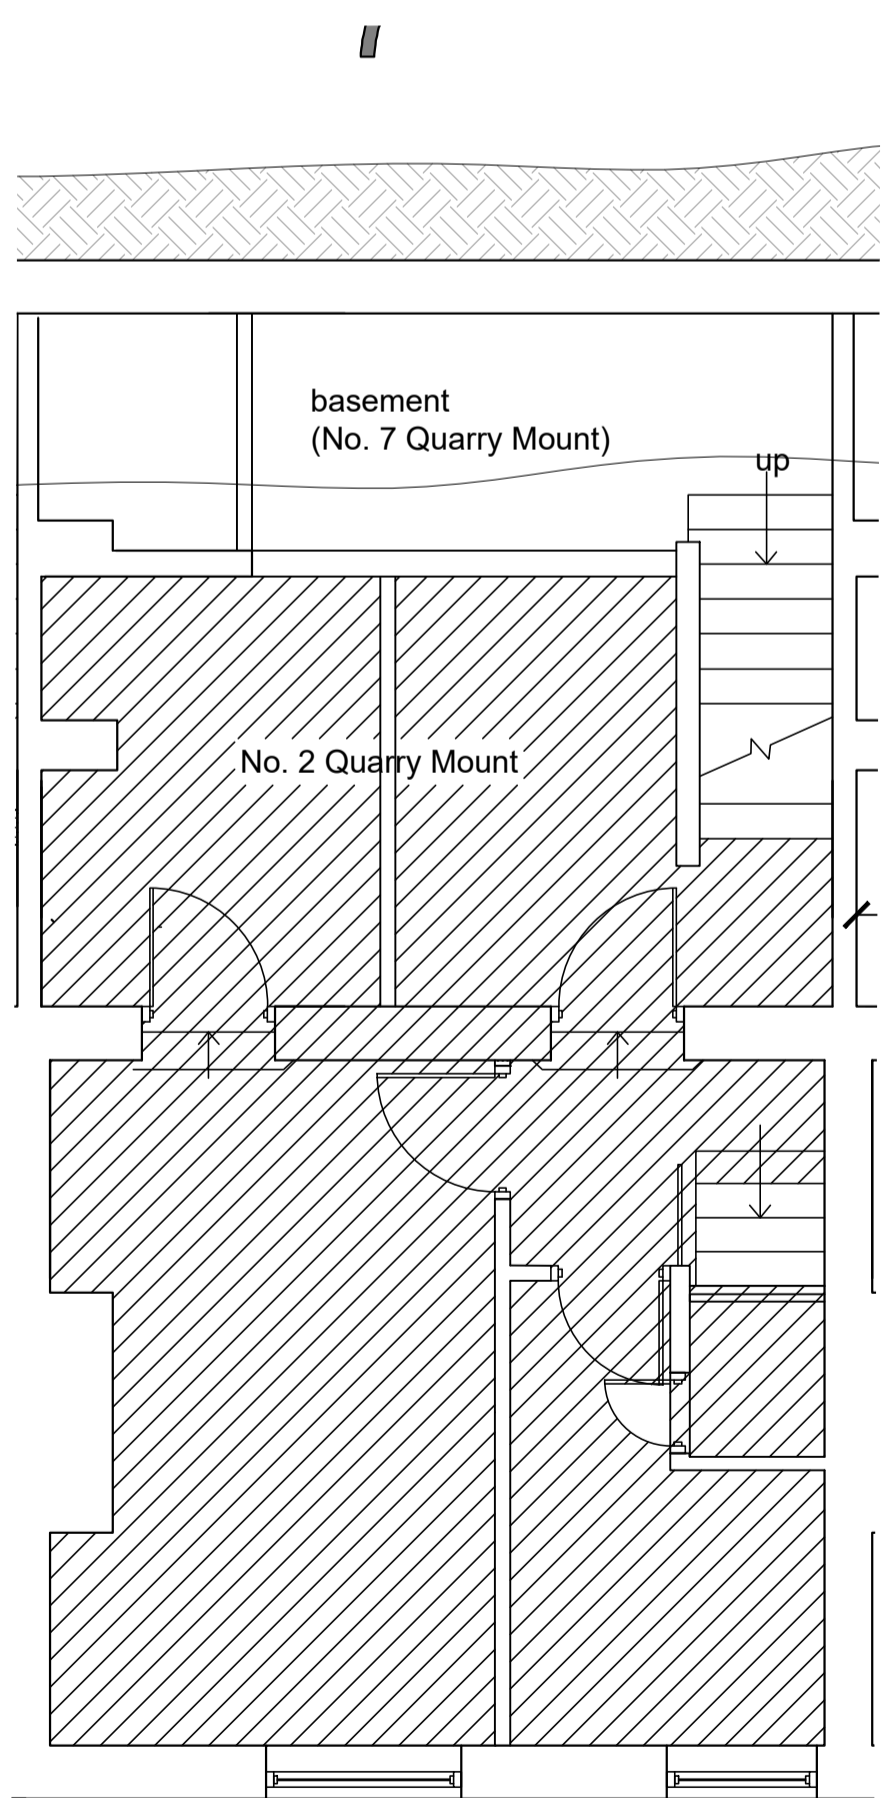

EXISTING BASEMENT FLOOR PLAN

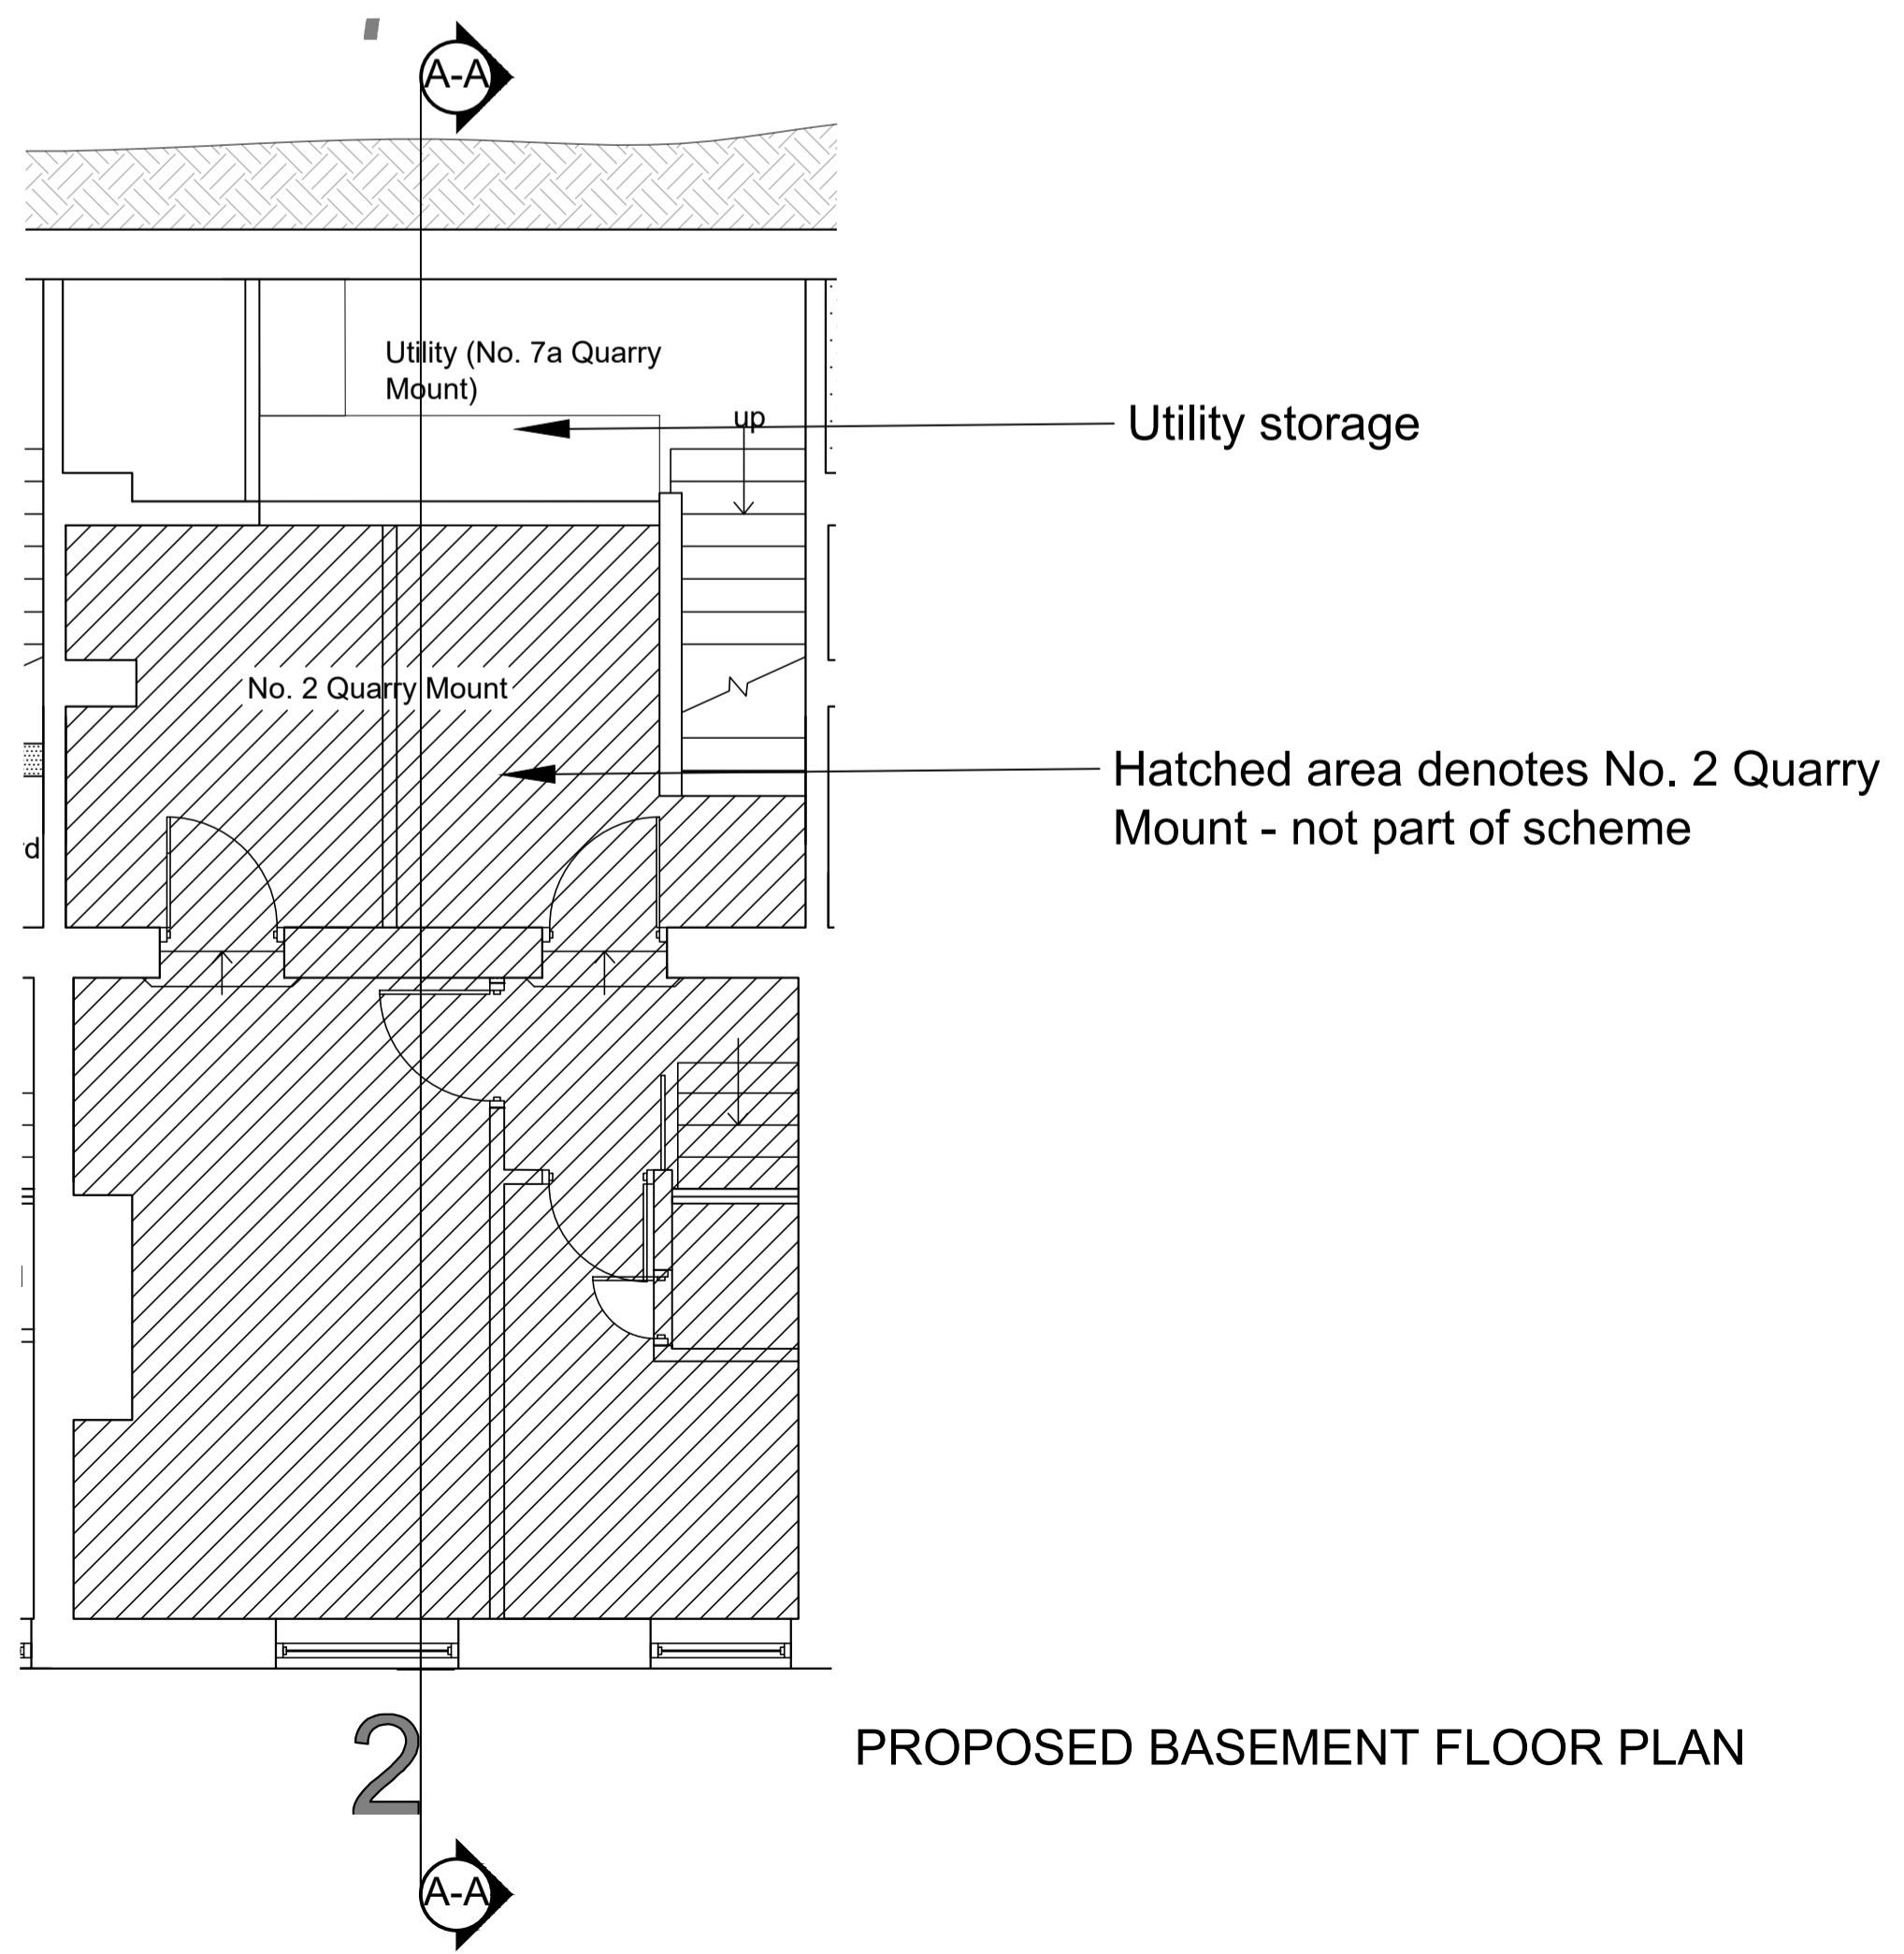

PROPOSED BASEMENT FLOOR PLAN

Flat 7A: 47m²

DO NOT SCALE OFF THIS DRAWING

rev	description	drawn	auth	date

ACUMEN
DESIGNERS & ARCHITECTS

acumenarchitects.co.uk 01484 546 000
Headrow House, Old Leeds Road, Huddersfield, HD1 1SG

Client: **MR P FEARN**

Project: **ALTERATIONS TO 7 QUARRY MOUNT, BACK LANE, HOLMFIRTH**

Project No	Drawing No	Rev
2802	(100)01	-

Description: **EXISTING AND PROPOSED 7A FLOOR PLANS**

Scale	Date Drawn	Drawn By	Authorised By
1:50@ A1	OCT 24	GH	JC

Purpose of Issue: Planning Building Regs Tender Construction Comment Info