


FOR ANY INFORMATION NOT SHOWN, REFER TO THE GENERAL SPECIFICATION ON DRAWING NUMBER 09 & 10

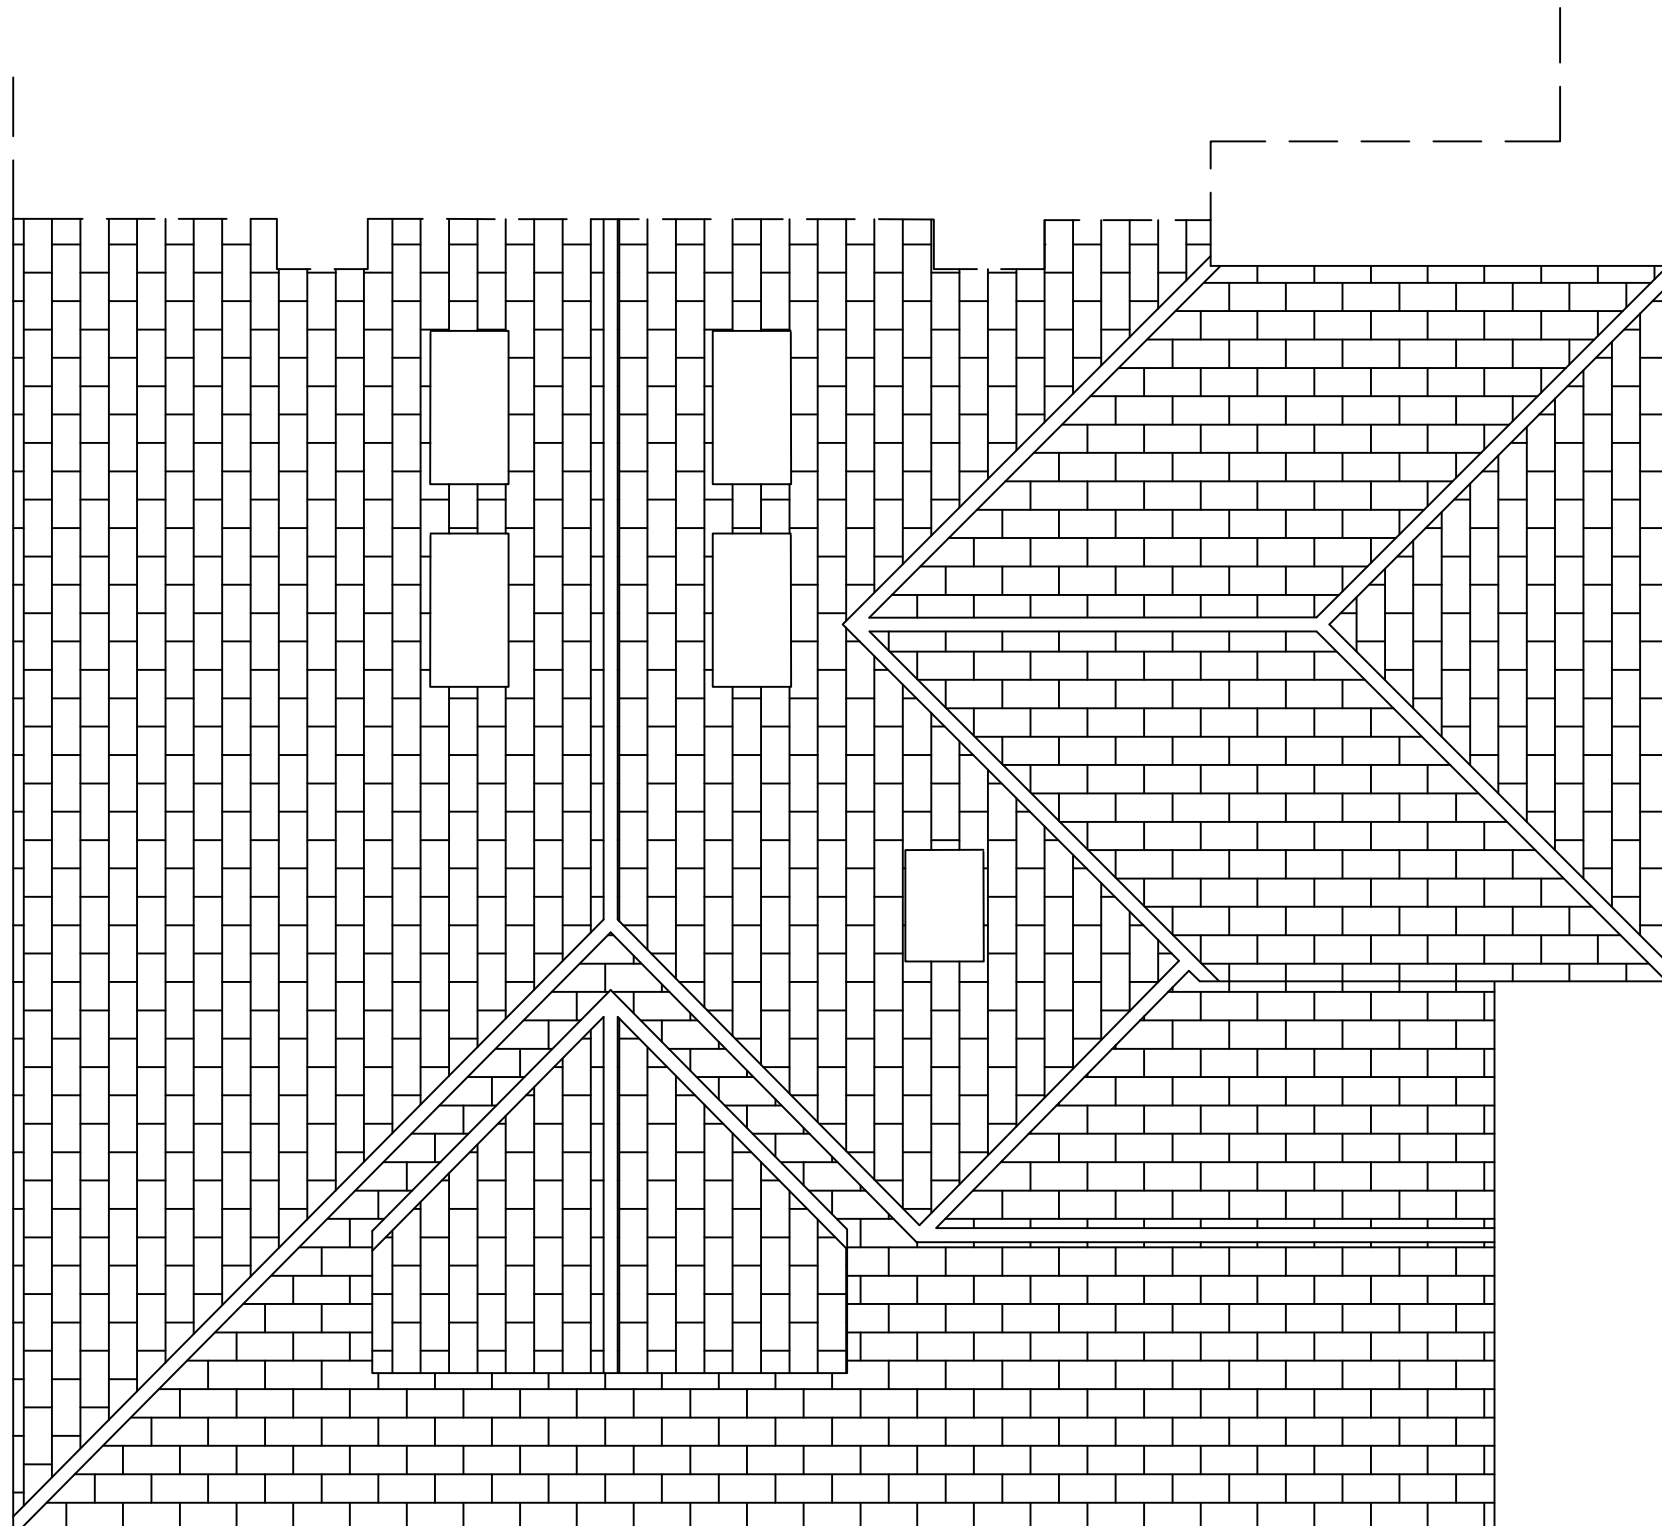

EXISTING ROOF PLAN

CLOUDRANGE LTD

228 HUNSWORTH LANE
CLECKHEATON
BD19 4DT
01274 872134

PROPOSED ALTERATIONS TO: -
43C WHITEHALL ROAD EAST
BIRKENSHEW BD11 2EQ

EXISTING ROOF PLAN

SCALE 1:50

DATE FEB 2025

DWG No. 2025 / 02