



FOR ANY INFORMATION NOT SHOWN, REFER TO THE GENERAL SPECIFICATION ON DRAWING NUMBER 09 & 10

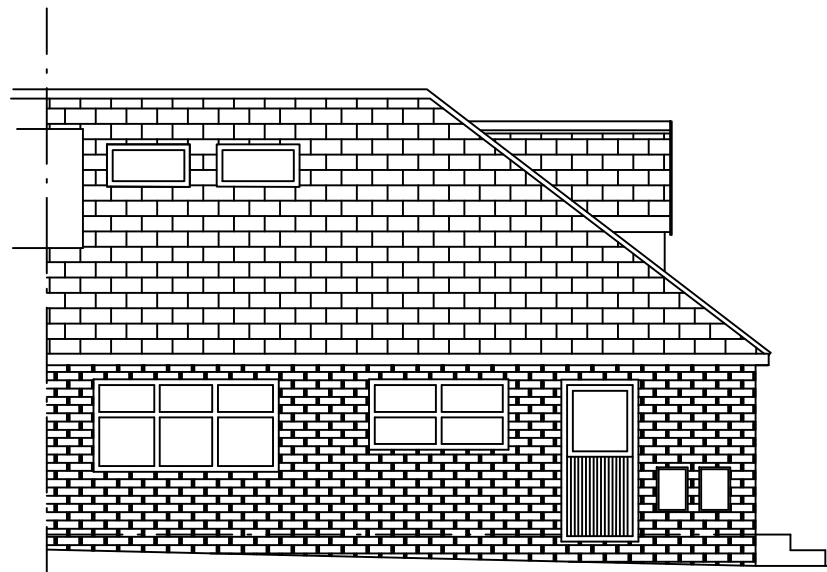


EXISTING NORTH ELEVATION

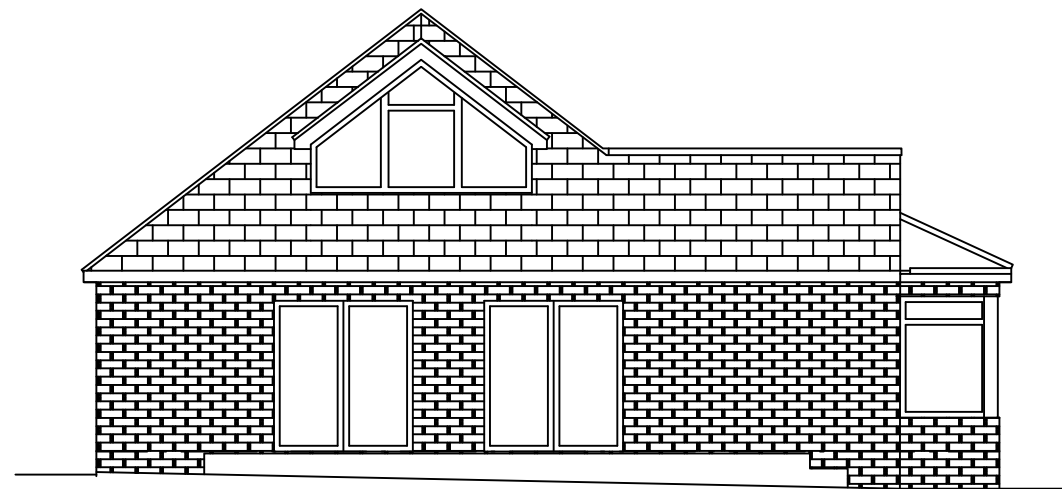

EXISTING WEST ELEVATION



EXISTING SOUTH ELEVATION

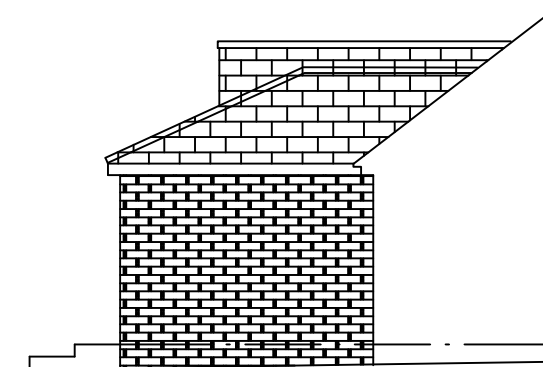

EXISTING EAST ELEVATION


KEY: -



ROOF TILES



BRICKWORK

 

FINISHED FLOOR LEVEL

CLOUDRANGE LTD

228 HUNSWORTH LANE
CLECKHEATON
BD19 4DT
01274 872134

PROPOSED ALTERATIONS TO: -
43C WHITEHALL ROAD EAST
BIRKENSHAW BD11 2EQ

EXISTING ELEVATIONS

SCALE 1:100

DATE FEB 2025

DWG No. 2025 / 03