
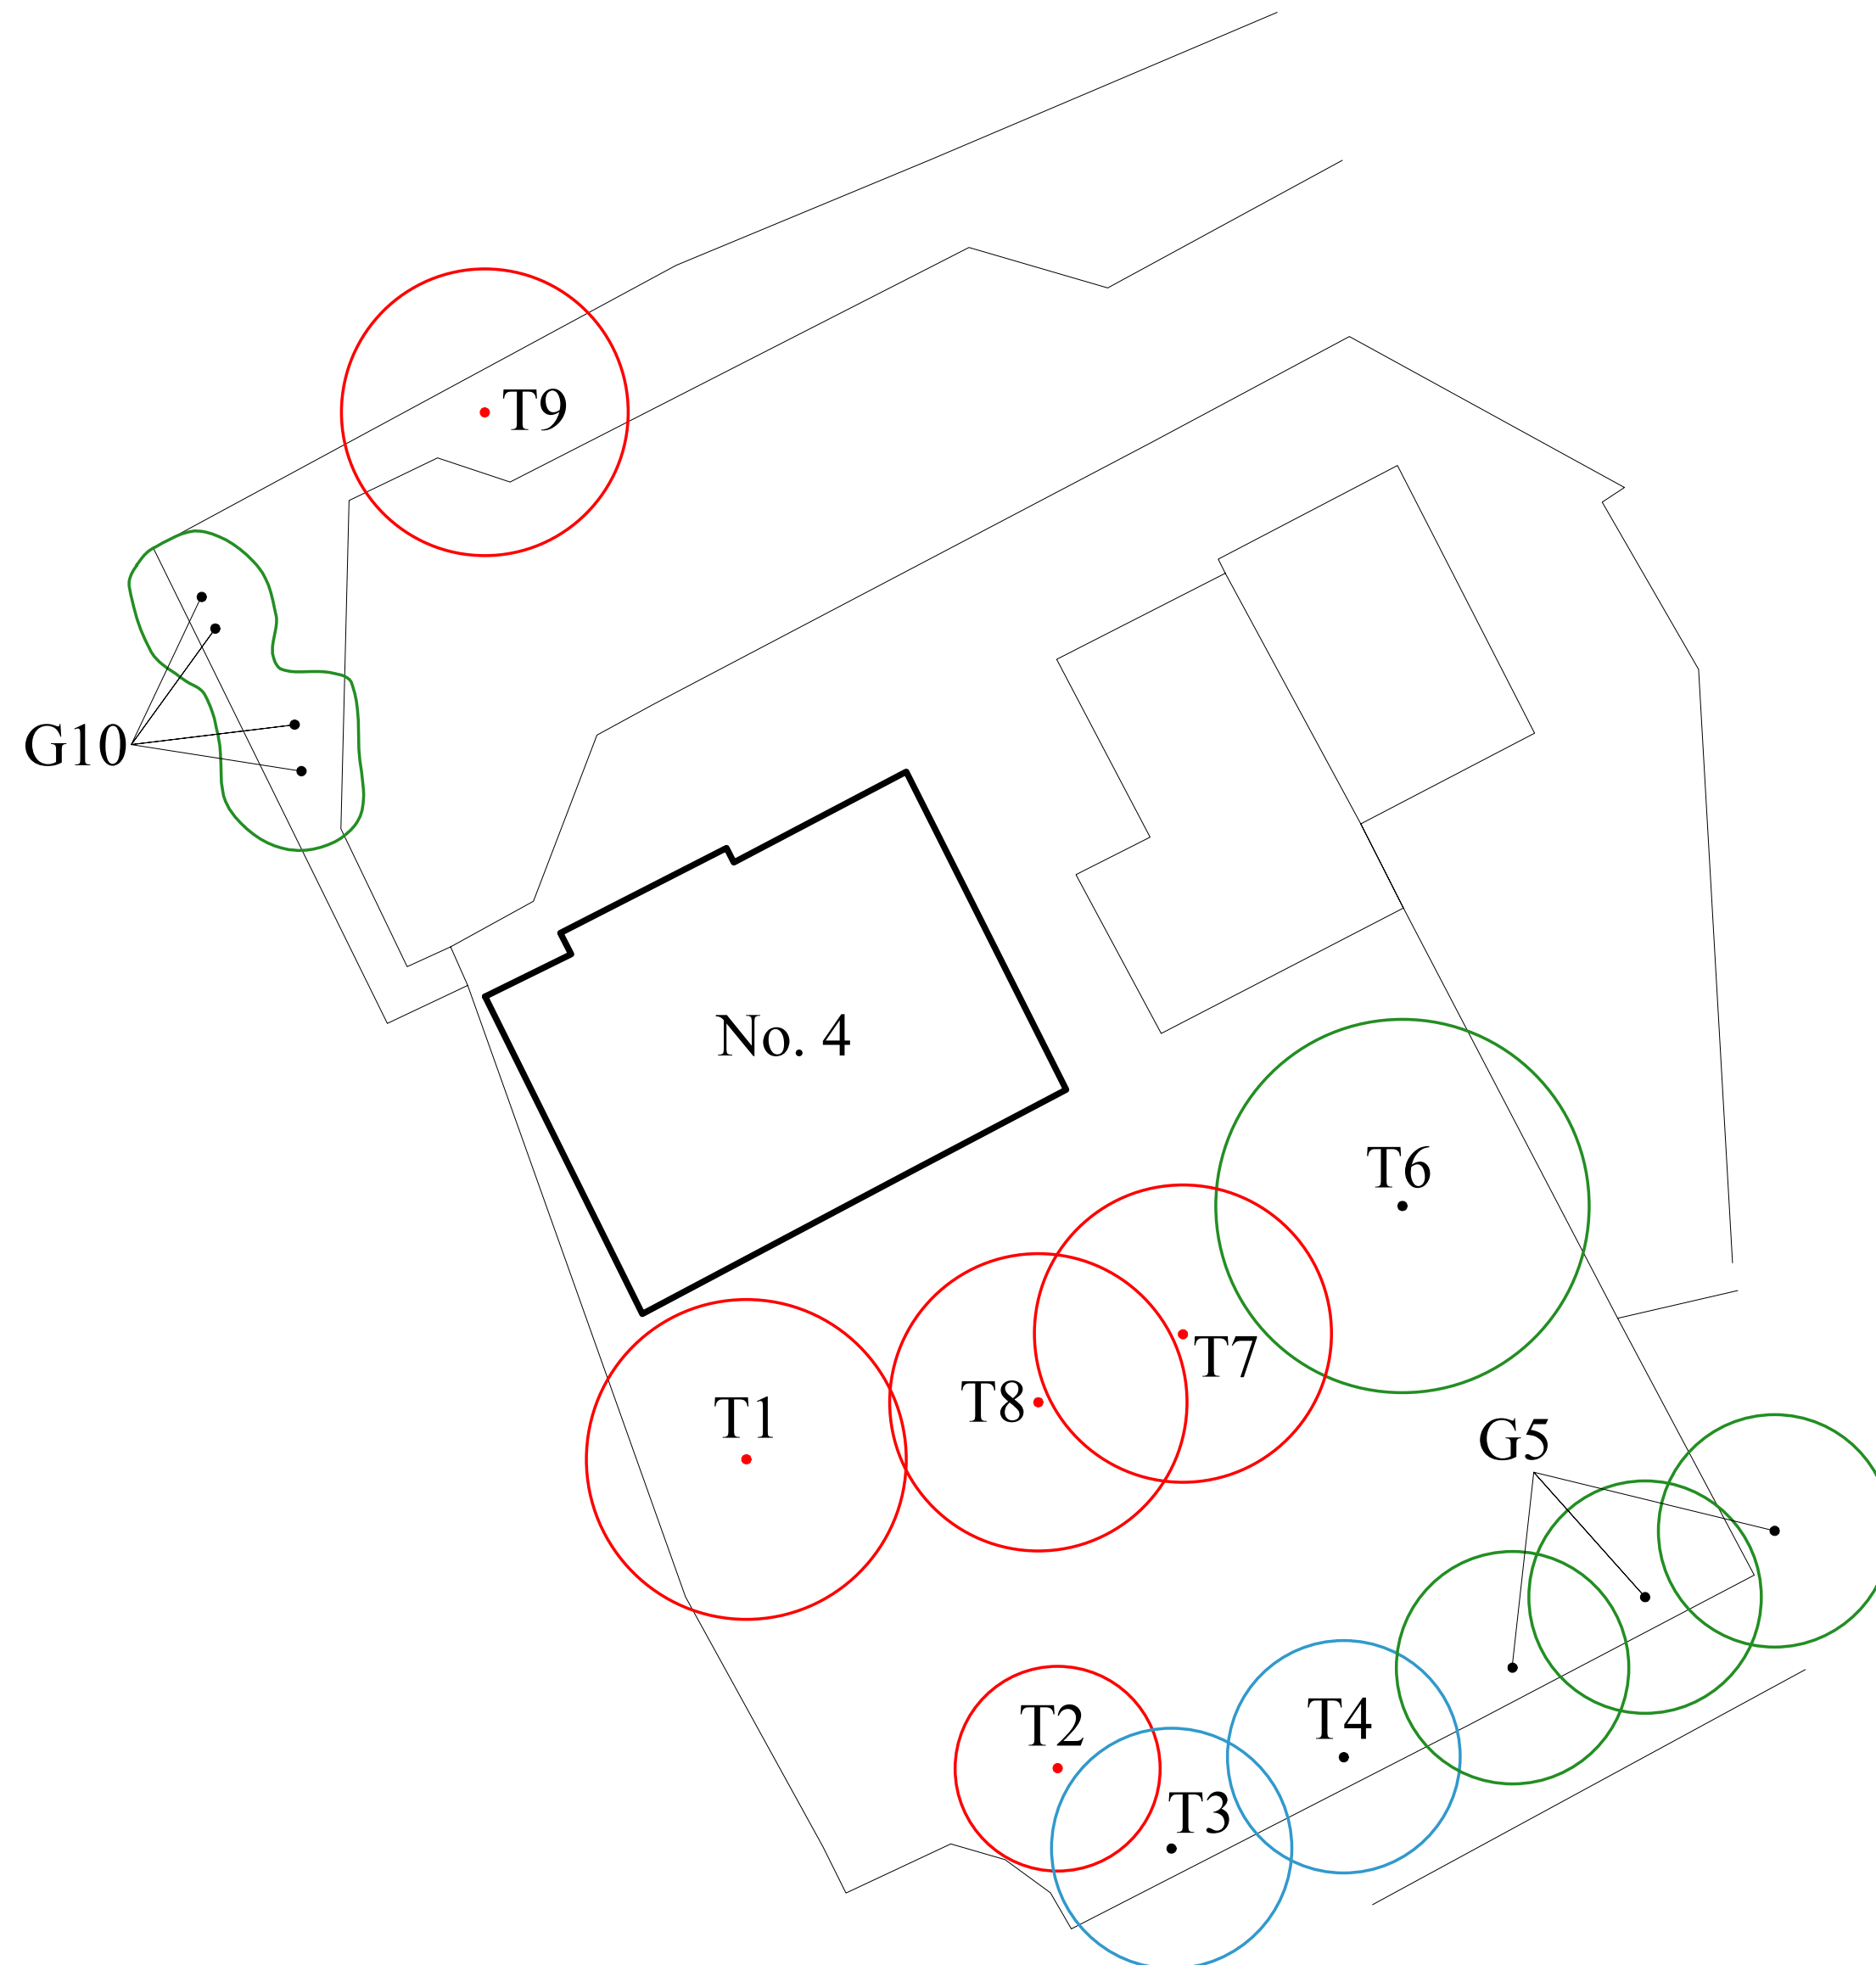


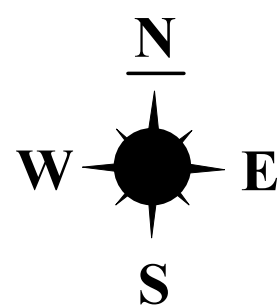

Appendix 5: Site Plan

ADDRESS: 4 Marlborough Gardens, Dewsbury,
West Yorkshire, WF13 2LT.
JCA REF: 22715/ChC

SCALE 1:200

PAPER SIZE A2

SURVEYED BY: CC

DRAWN BY: CC

APPROVED BY: TT

KEY



NO WORKS REQUIRED
AT THIS TIME



WORKS OR MONITORING REQUIRED



TREE PROPOSED FOR REMOVAL
SUBJECT TO LPA CONSENT



Arboricultural & Ecological Consultants