




IF IN ANY DOUBT PLEASE ASK THE ARCHITECT FOR CLARIFICATION.
 DO NOT SCALE FROM DRAWING. ALL DIMENSIONS TO BE CHECKED ON SITE.
 THE COPYRIGHT FOR THESE DRAWINGS REMAINS THE PROPERTY OF THE ARCHITECT.
 THEY MUST NOT BE REPRODUCED IN ANY WAY WITHOUT THE ARCHITECT'S PRIOR
 WRITTEN CONSENT.

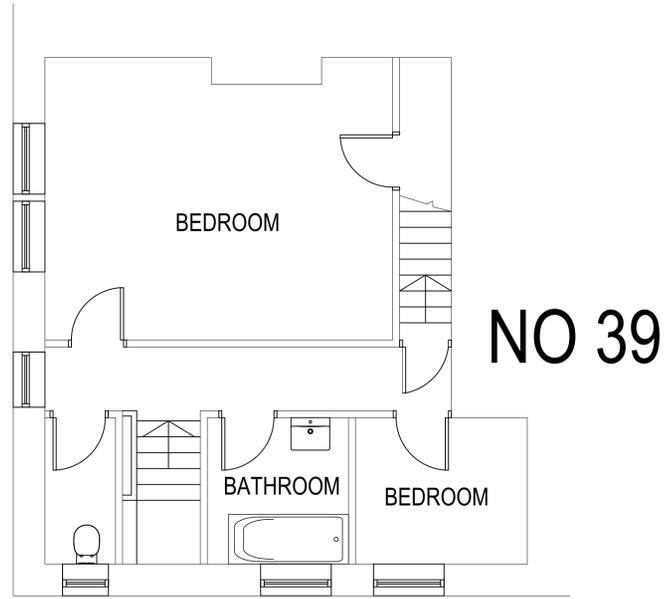


EXISTING F F PLAN

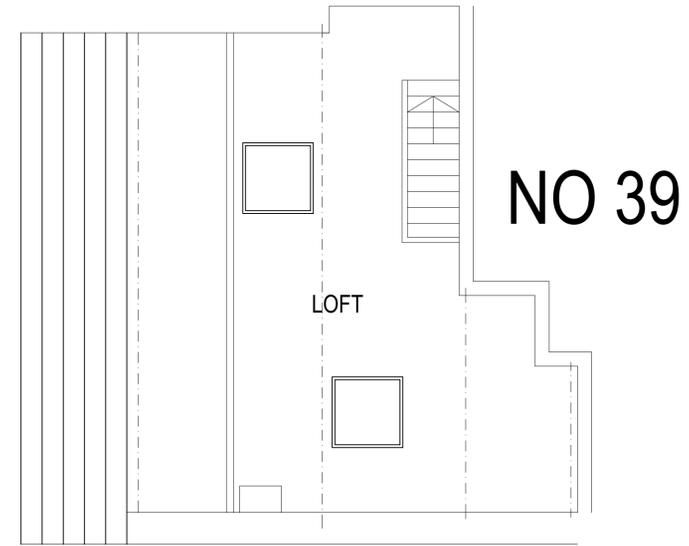

EXISTING LOFT PLAN

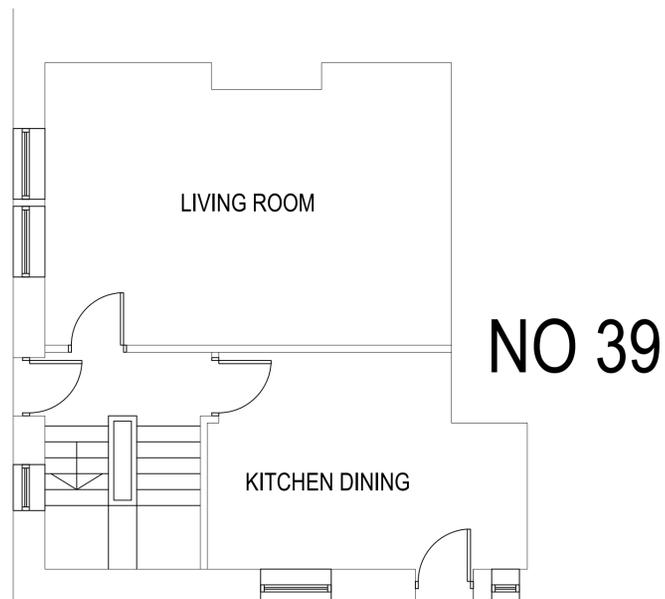

EXISTING G F PLAN

 

**NORTHERN
 DESIGN**

(OLDHAM)
 CHARTERED ARCHITECTS

NORTHERN DESIGN
 17 STATION LANE
 GROTTON
 OLDHAM
 OL4 5GY
 TELEPHONE : 07753 859616

CLIENT
 MRS MARIA PARVEEN

PROJECT
 PROPOSED LOFT CONVERSION AND
 DORMER
 37 BURBEARY ROAD LOCKWOOD

DRAWING TITLE
 EXISTING FLOOR PLANS

Rev.	Notes	Date	Drawn

SCALE 1:50 AT A1 02.25 AD

PROJECT No.	DRAWING No.	Rev.
2510	01	