


IF IN ANY DOUBT PLEASE ASK THE ARCHITECT FOR CLARIFICATION.
 DO NOT SCALE FROM DRAWING. ALL DIMENSIONS TO BE CHECKED ON SITE.
 THE COPYRIGHT FOR THESE DRAWINGS REMAINS THE PROPERTY OF THE ARCHITECT.
 THEY MUST NOT BE REPRODUCED IN ANY WAY WITHOUT THE ARCHITECT'S PRIOR
 WRITTEN CONSENT.




PROPOSED NORTH ELEVATION



PROPOSED WEST ELEVATION

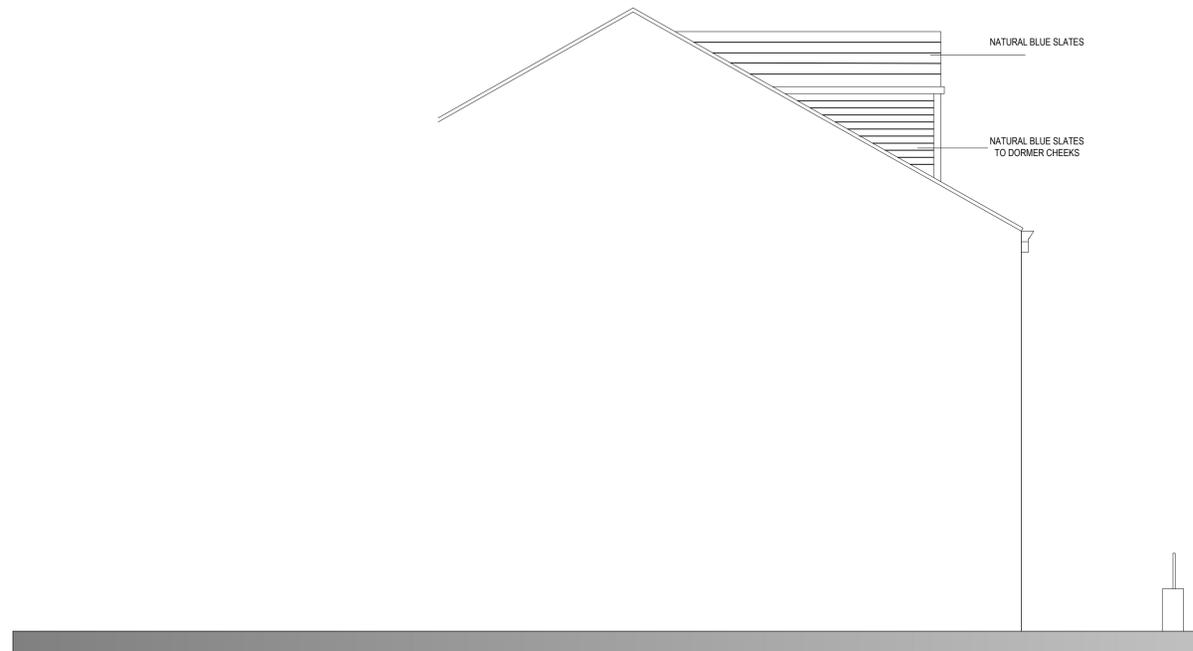

PROPOSED EAST ELEVATION

 

**NORTHERN
 DESIGN**

(OLDHAM)
 CHARTED ARCHITECTS

NORTHERN DESIGN
 17 STATION LANE
 GROTTON
 OLDHAM
 OL4 5GY
 TELEPHONE : 07753 859616

CLIENT
 MRS MARIA PARVEEN

PROJECT
 PROPOSED LOFT CONVERSION AND
 DROMERS
 37 BURBEARY ROAD LOCKWOOD

DRAWING TITLE
 PROPOSED ELEVATIONS

Rev.	Notes	Date	Drawn

SCALE 1:50 AT A1 02.25 AD

PROJECT No.	DRAWING No.	Rev.
2510	04	