


Walls: Natural stone
Roof: Grey Plain Tiles
Windows: White UPVc
Doors: White UPVc
Guttering: Black UPVc

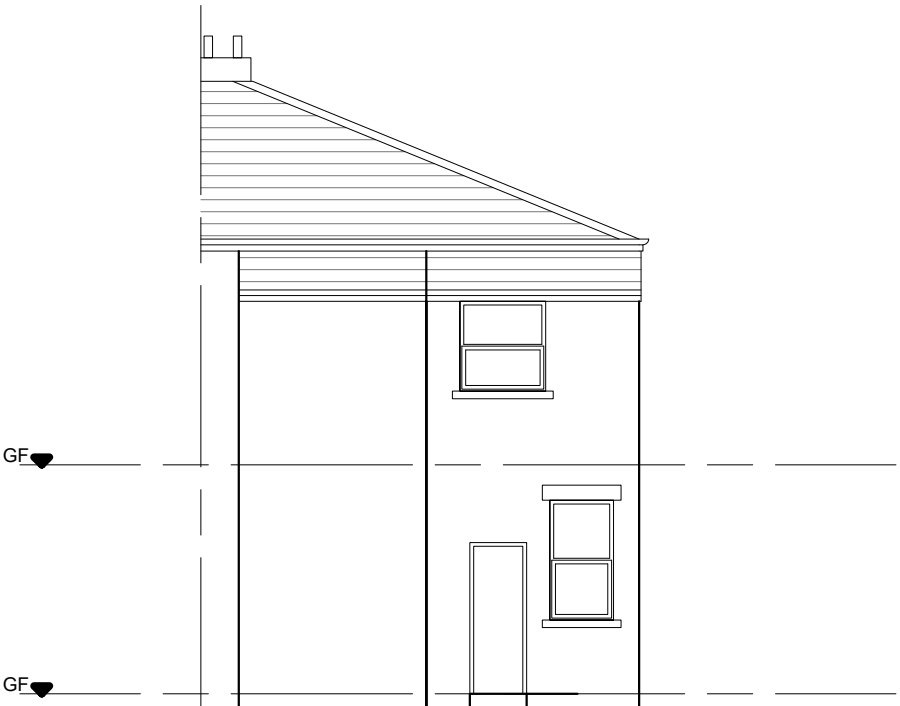


South West Elevation 1:100



North West Elevation 1:100




West Elevation 1:100

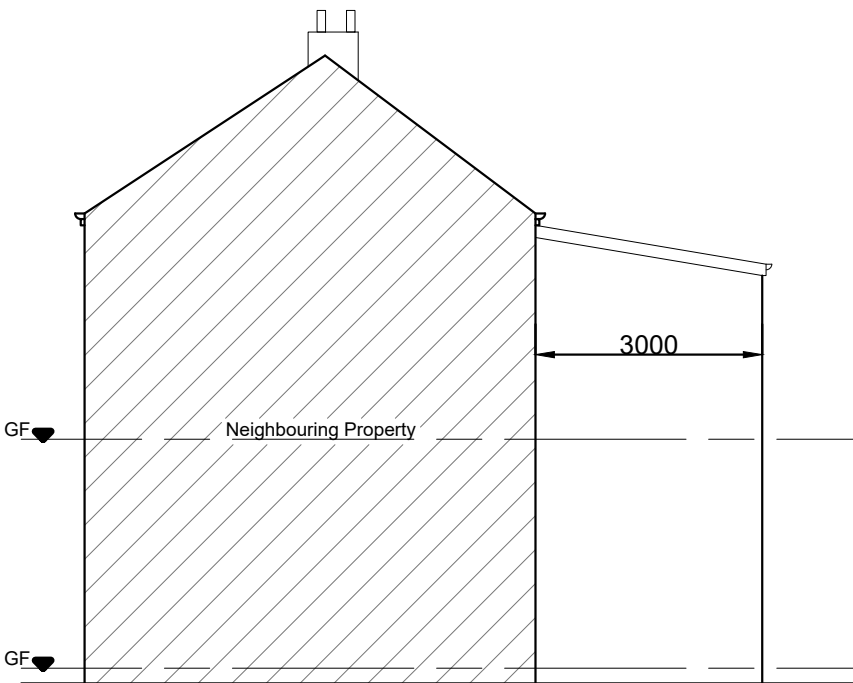


East Elevation 1:100

Block Plan 1:100

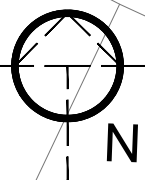


Shillbank Lane

103

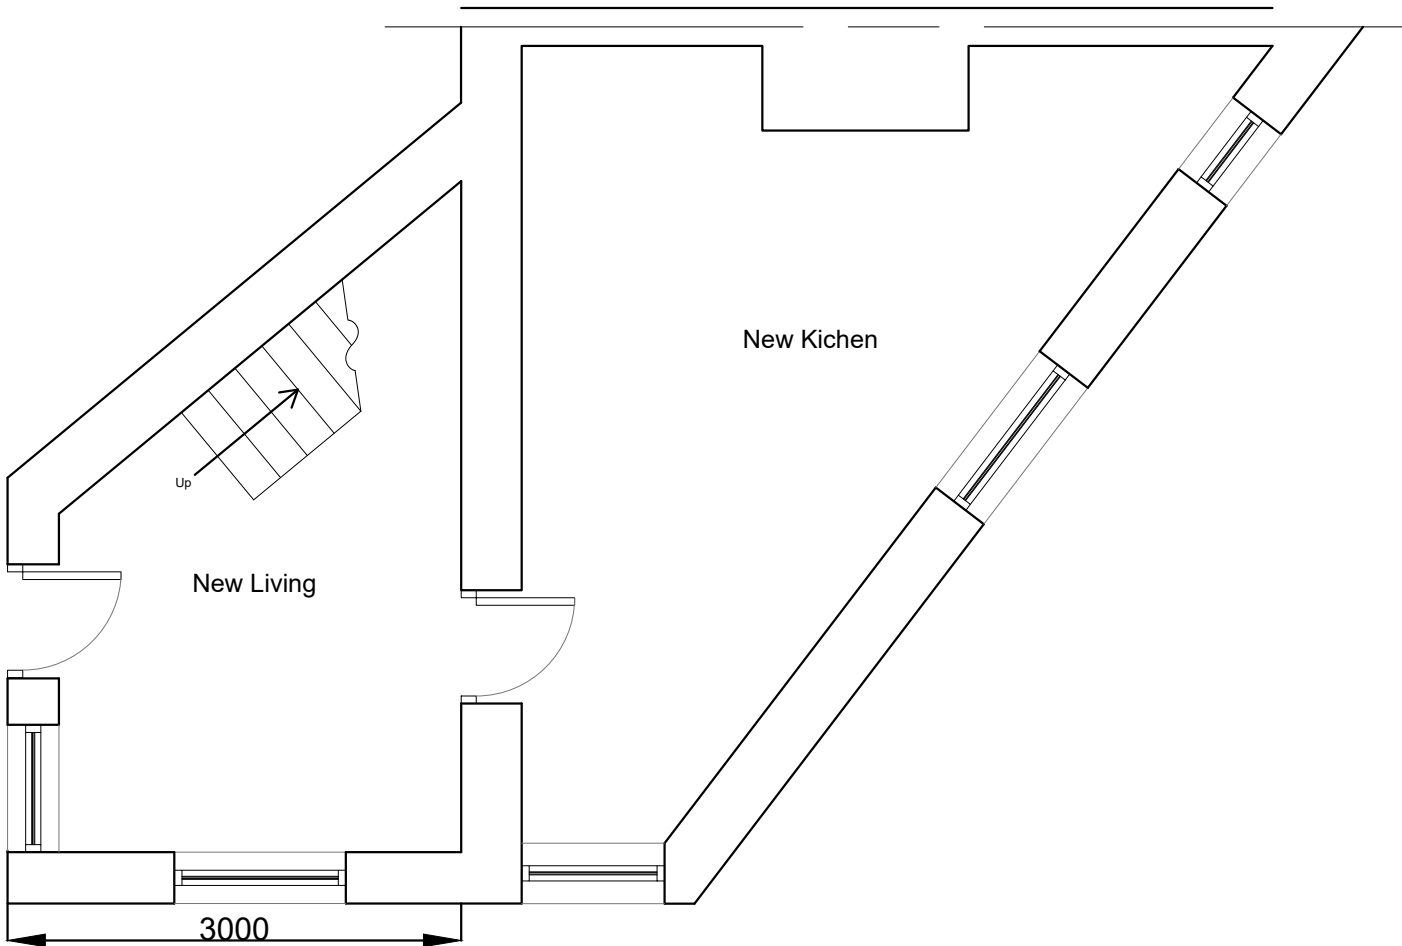

Ground Floor 1:50

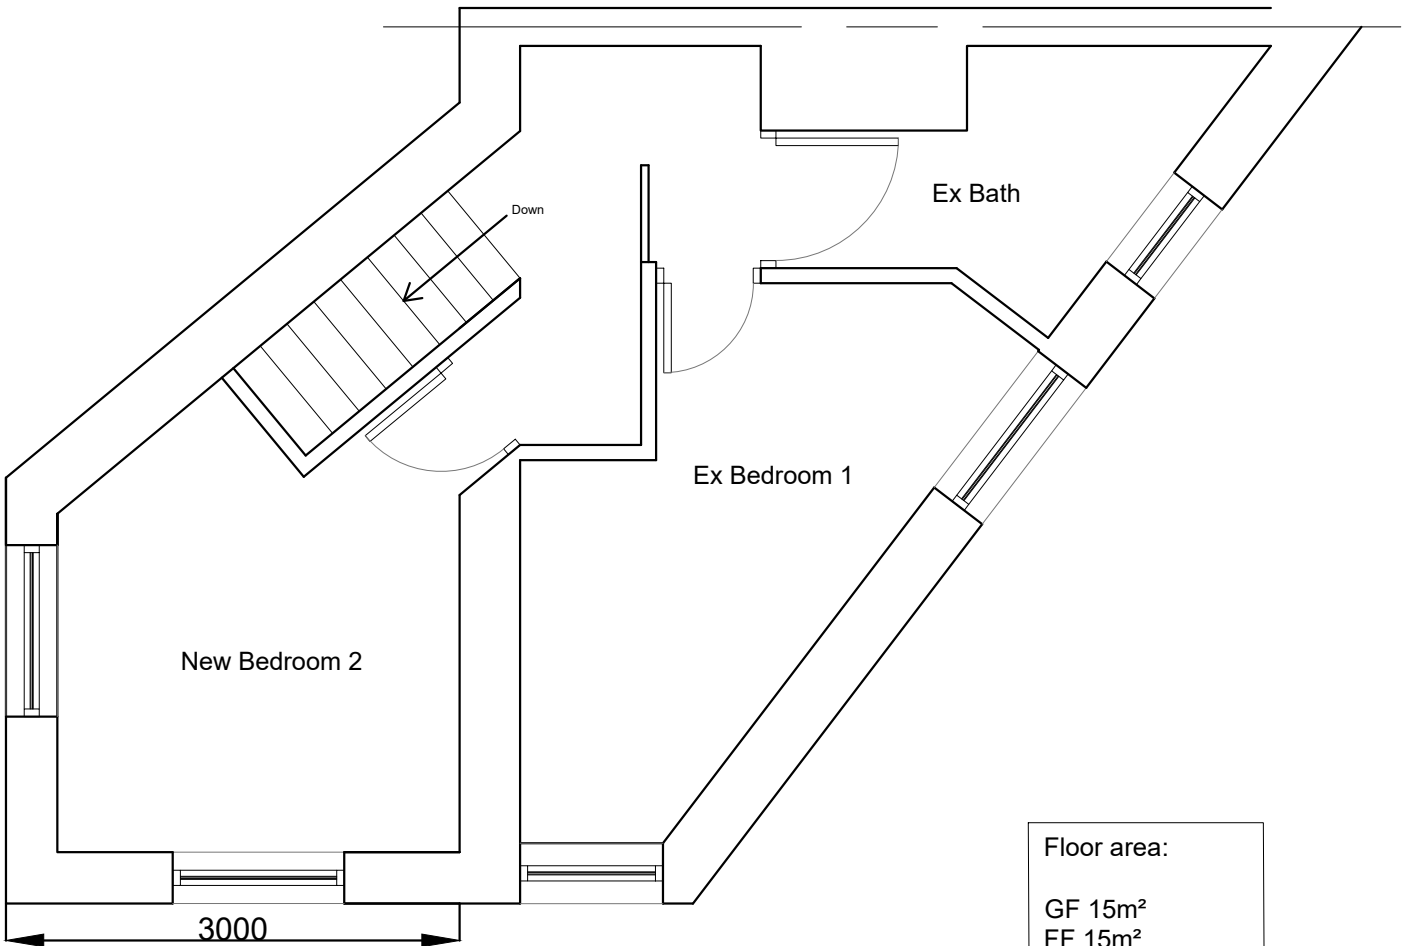

First Floor 1:50

Floor area:

GF 15m²
FF 15m²
Total 30m²

- Key:
- Grass
 - Tarmac
 - 900mm Hit and miss fence
 - Site Boundary

Planning			
Job No.	MH01-04		
Dwg No.	PL02	Rev.	*
Drawings as Proposed			
Project.	Rear extension to 101 Shillbank Mirfield, WF14 0QP		
Client.	Matthew Harrison		
Date:	19.11.24	Scale:	Various@A2
Drawn by:	NA	Checked:	*



Copyright © Lacuna Designs