


The drawing is copyright © Eight One Two Architects Ltd. If in doubt... ASK.
Drawing measurements shall not be obtained from scaling from the drawing. All dimensions are to be checked prior to construction. Any discrepancies are to be reported to Eight One Two Architects Ltd immediately. This drawing is to be read in conjunction with all associated drawings and specifications including all relevant sub-consultants information.

Notes_

PLANNING

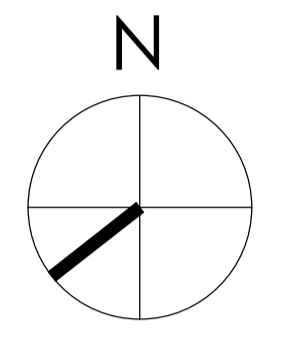

0 500 1000 1500 2000 2500mm
SCALE 1:50

Note:
Surrounding contextual buildings and information are based on received ordinance survey drawings and are shown for illustrative purposes only. assumed site boundary is subject to confirmation and legal confirmation.

Note:
Information is based on OS map and received information and is subject to full topographical survey. Assumed site boundary and site constraints subject to legal confirmation. All Legal easements and extent of existing underground services locations are subject to confirmation.

Rev. Date. Amendment. By. App'd.

Eight OneTwo Architects

Tel. +44 (0)7761 570735
Email. mail@eightonetwo.co.uk
www.eightonetwo.co.uk
Studio A5, Brooke's Mill, Armitage Bridge, Huddersfield, HD4 7NR

Drawing Status_
PLANNING

Client_
MRS PAULINE HOUGH


Project_
SPRING VILLA FARM, LONG LANE, HONLEY, HOLMFIRTH

Drawing Title_
AS EXISTING_ GROUND FLOOR PLAN


Drawing Scale_ 1:50
Drawn By_ JAL
Checked By_ JAL

Paper Size_ A1
Drawn Date_ JANUARY 2025
Checked Date_ JANUARY 2025

Drawing Number_
25_805 115

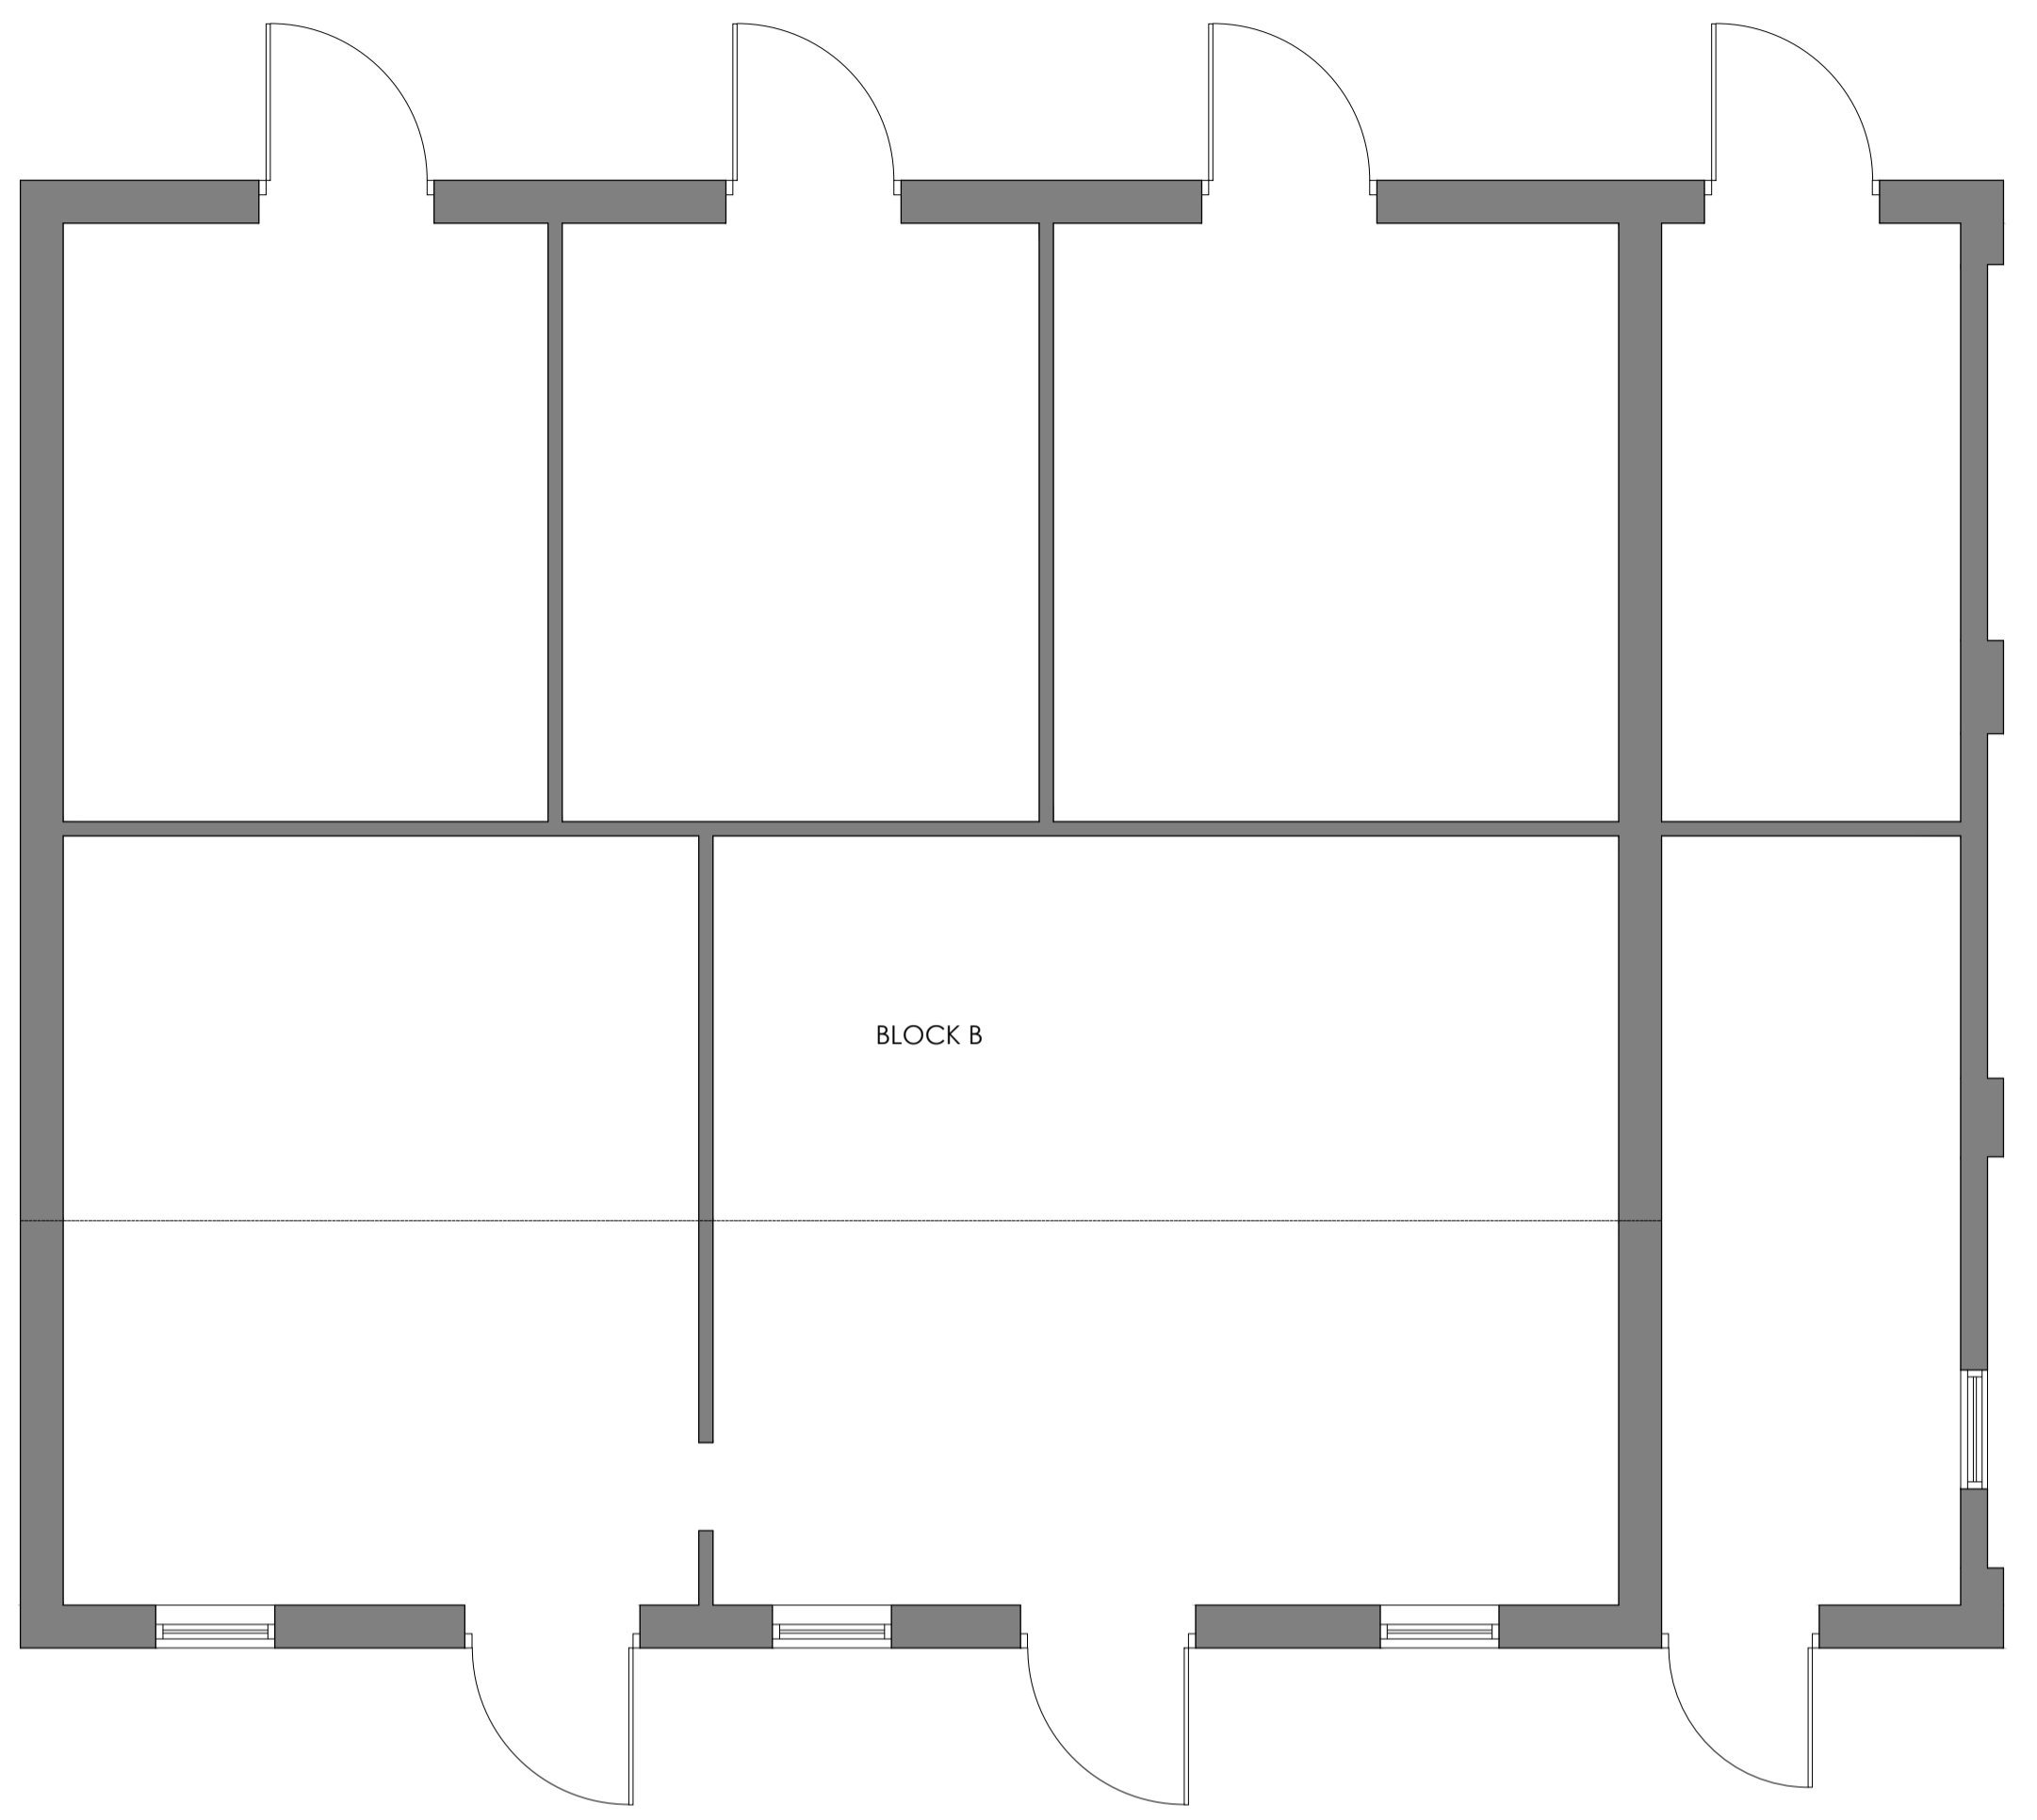


BLOCK B

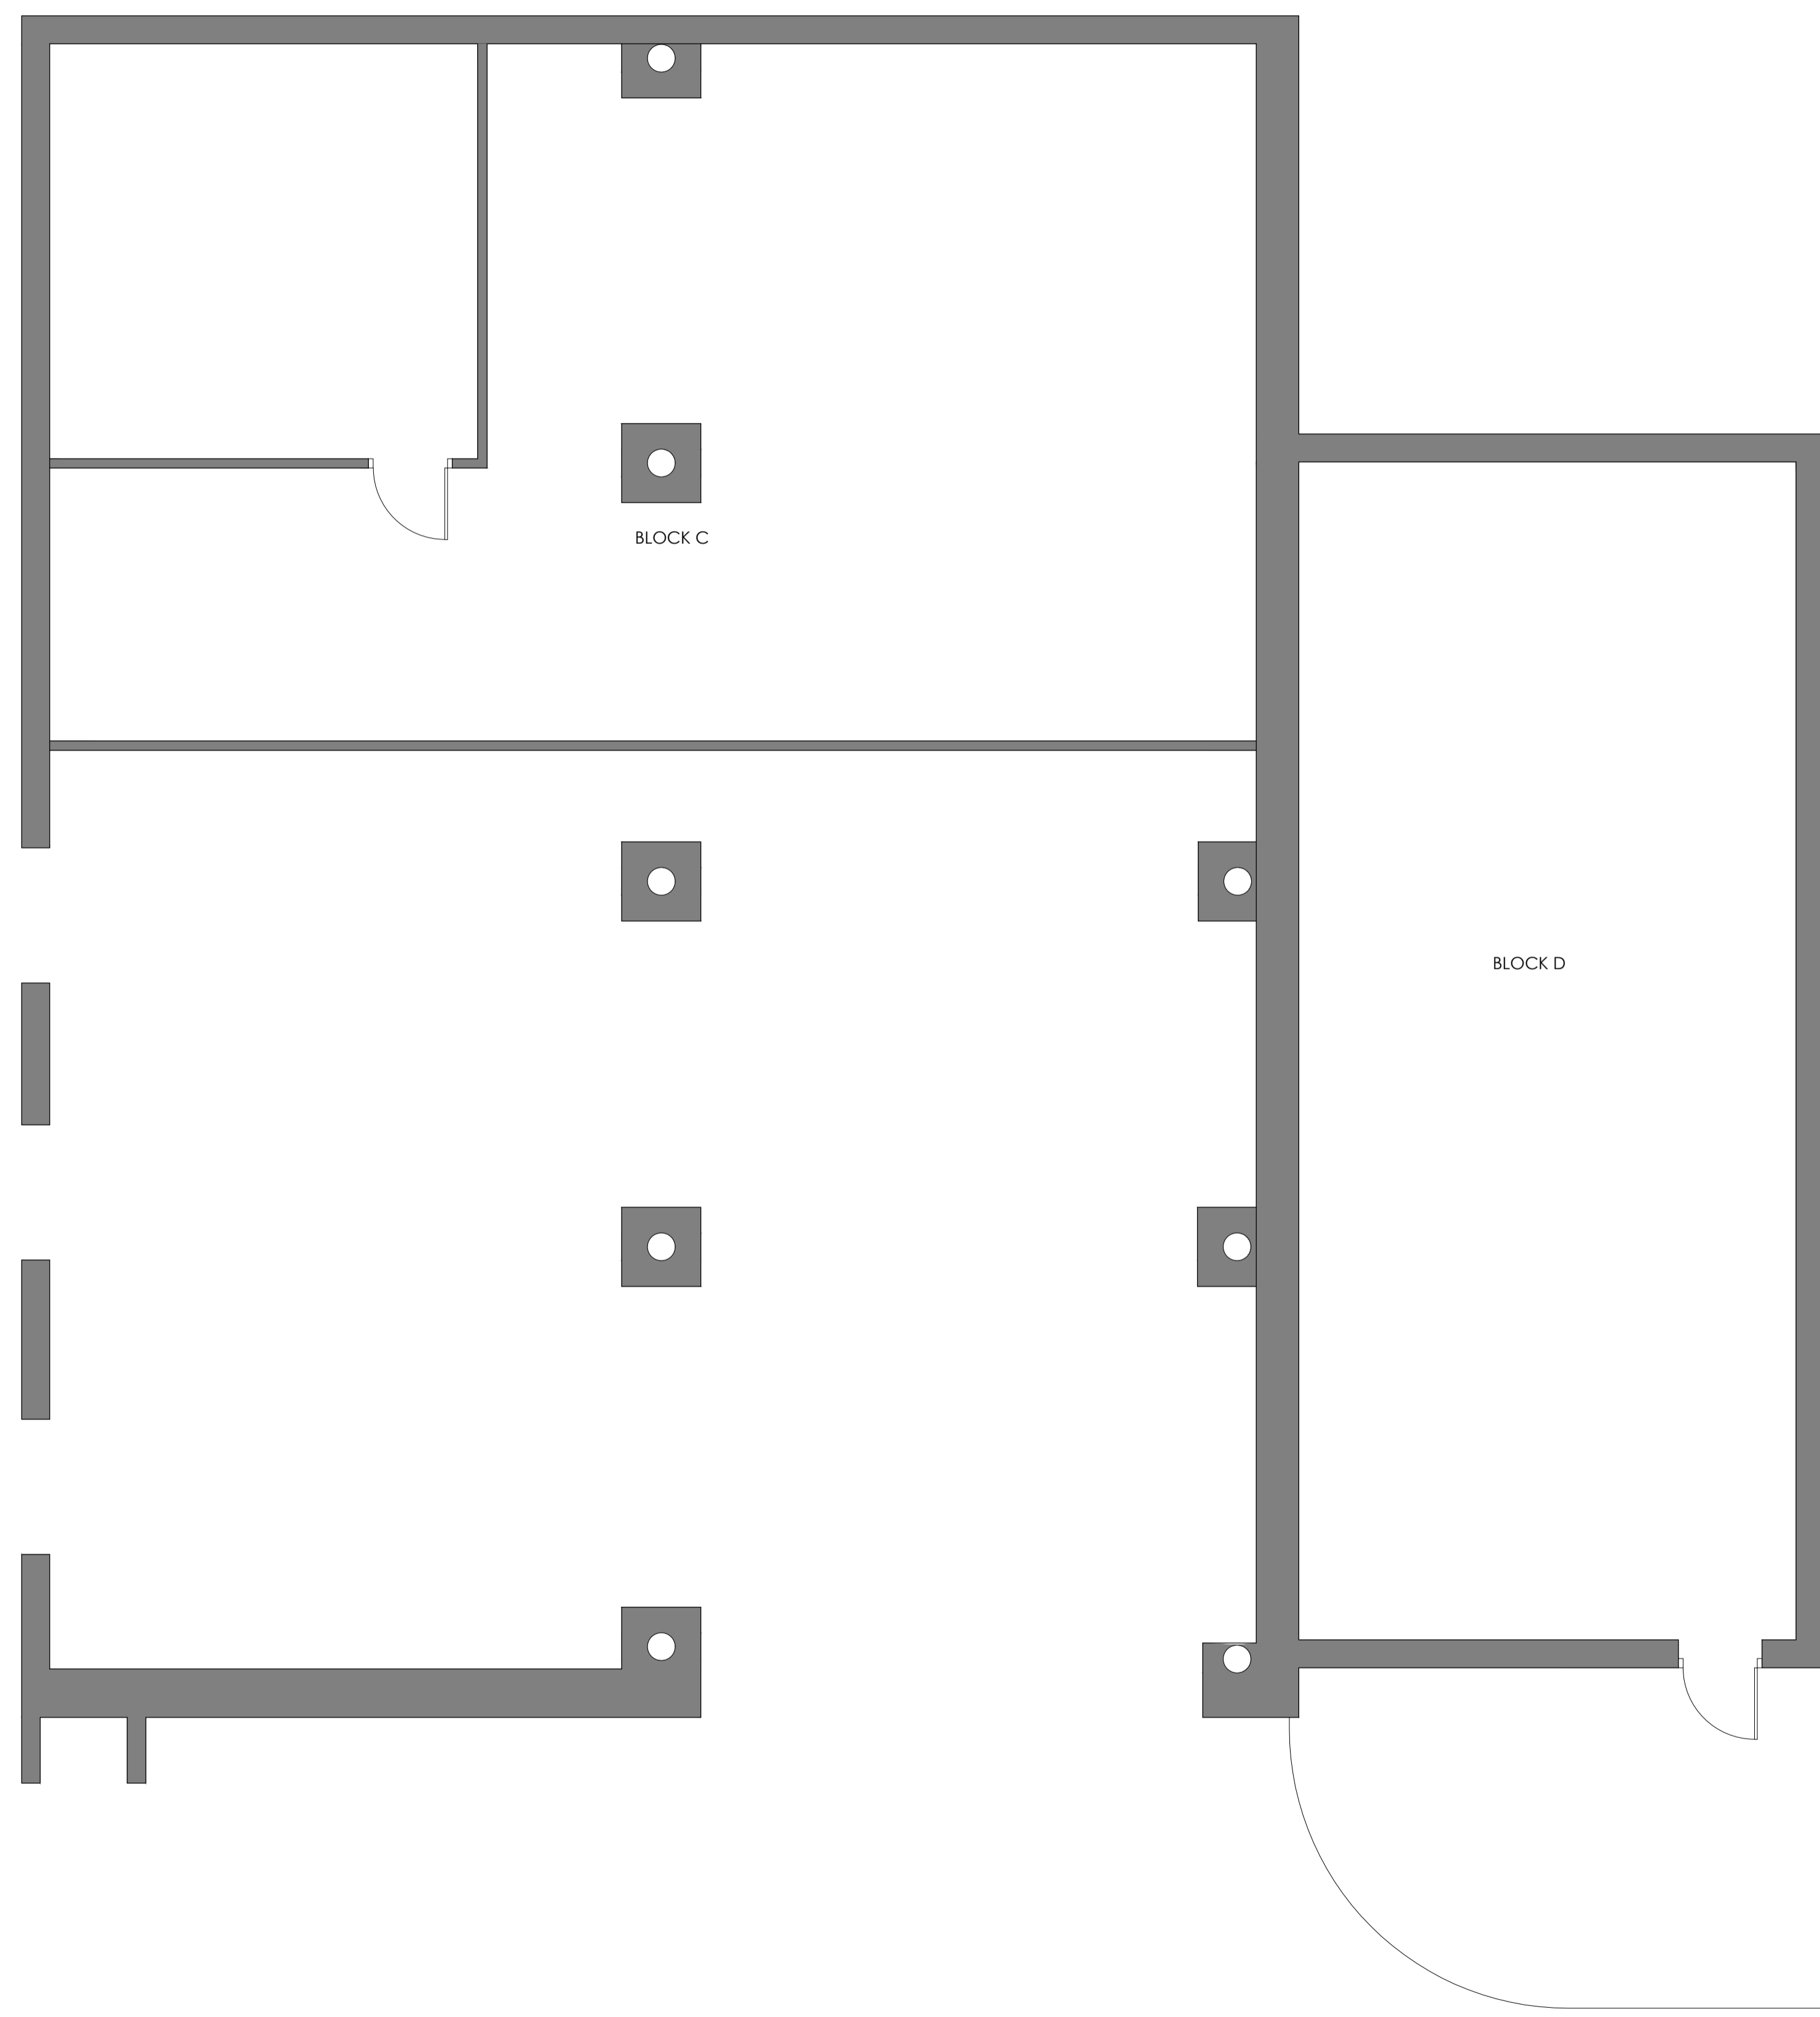

BLOCK C

BLOCK D

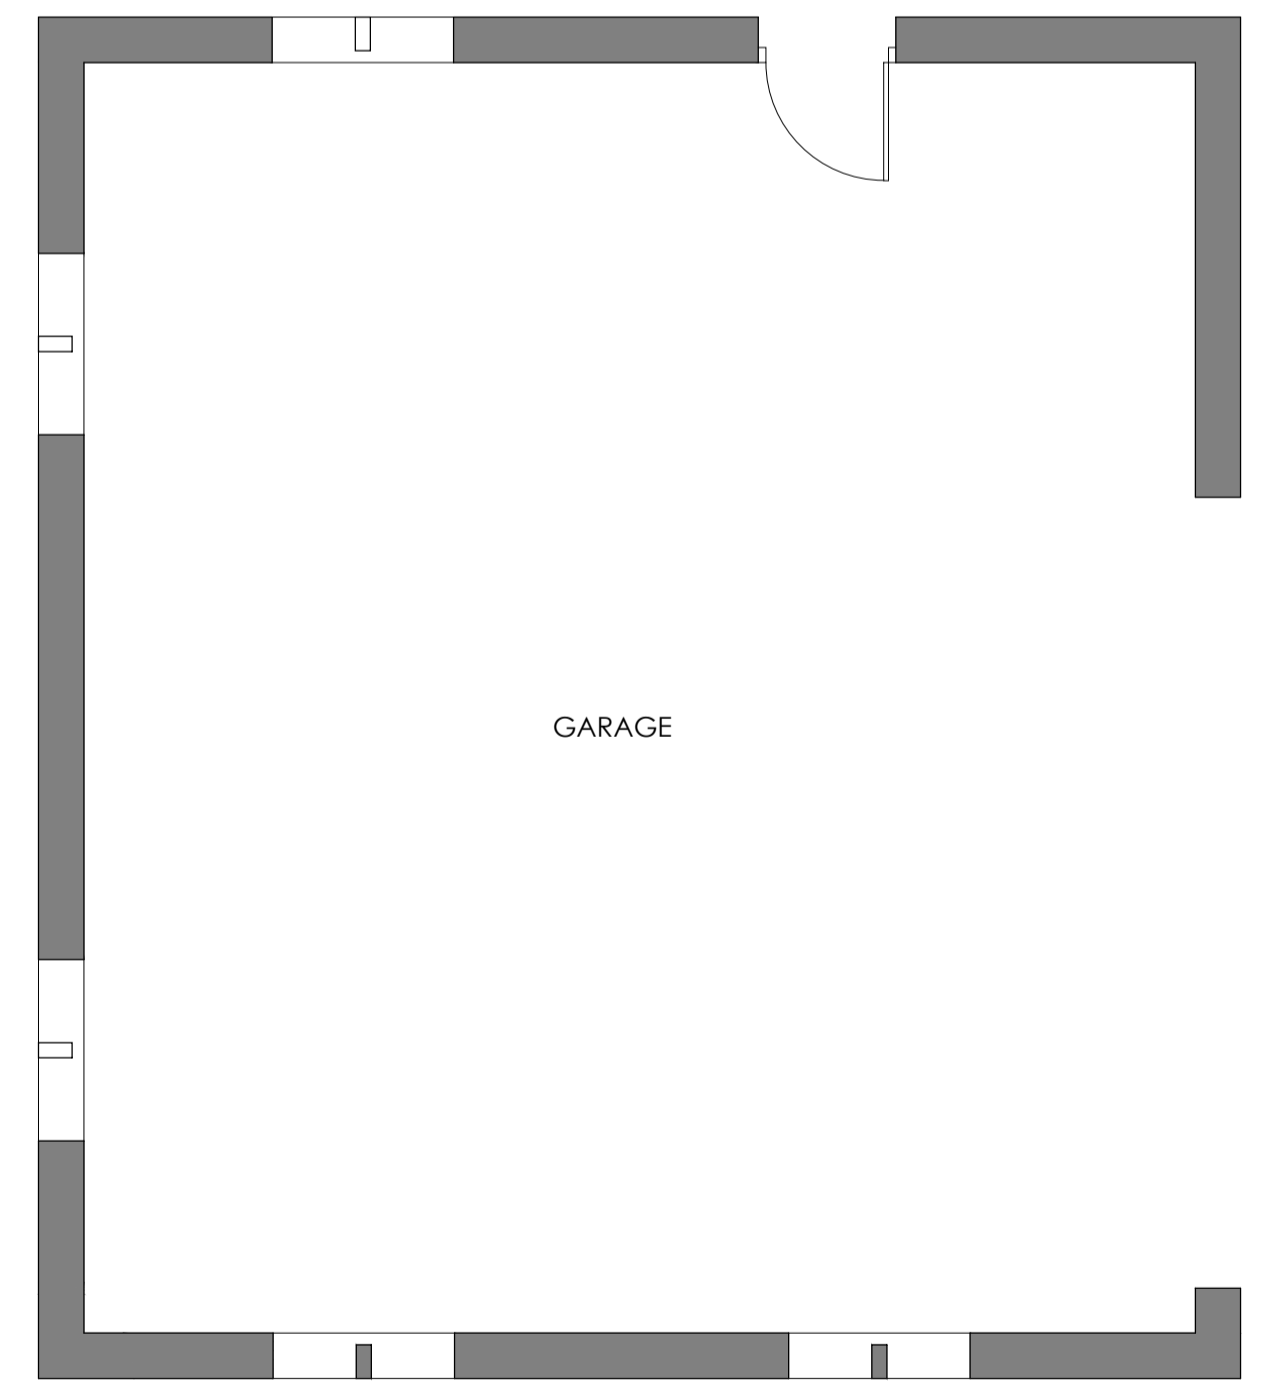

GARAGE

GROUND FLOOR PLANS
AS EXISTING
Scale 1:50