




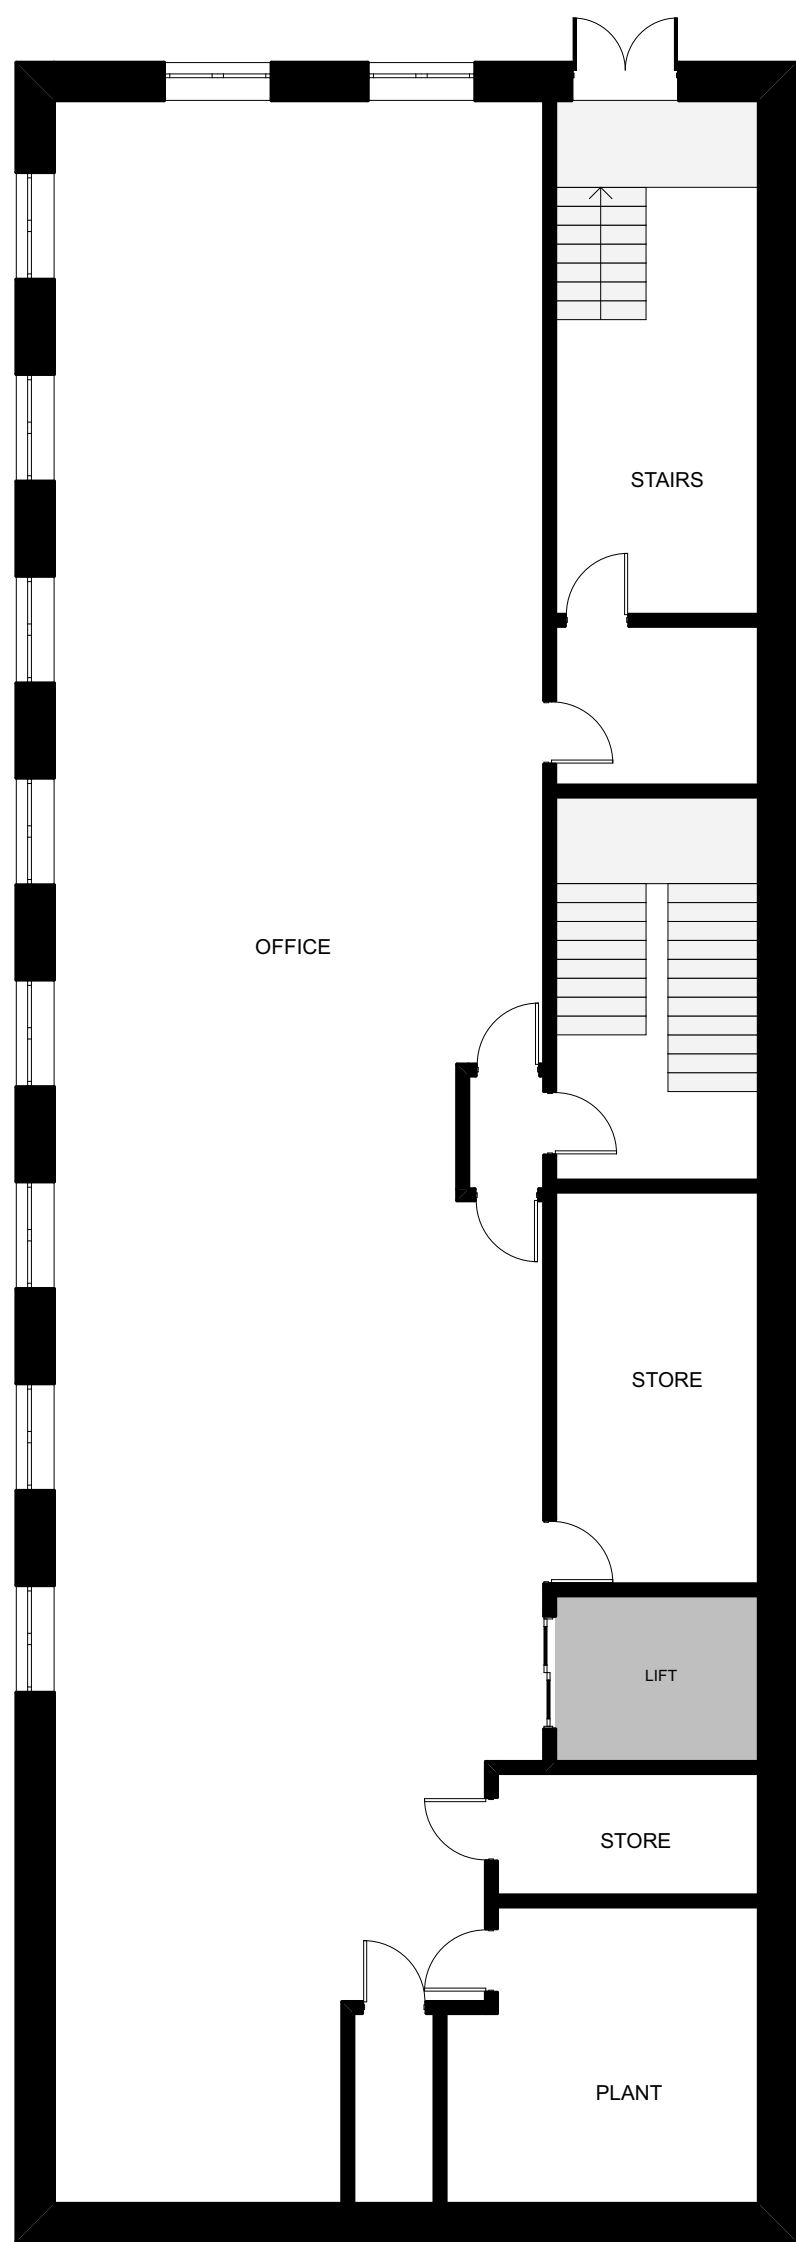


LOWER GROUND FLOOR

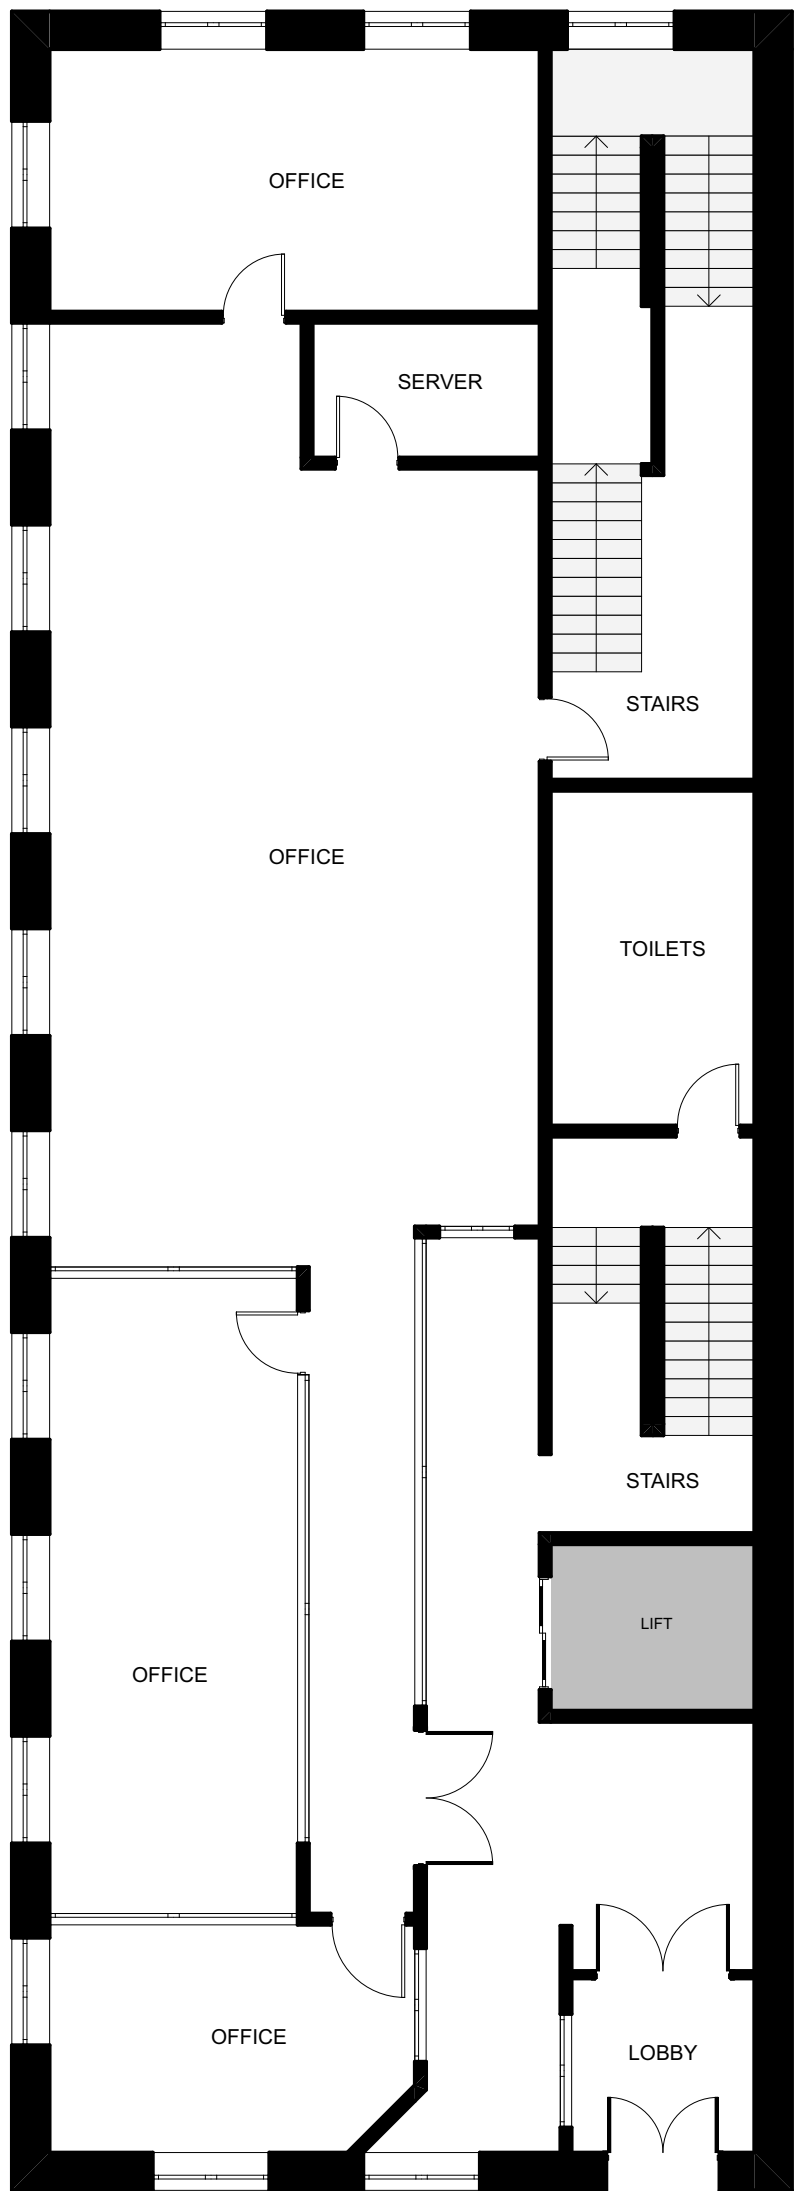

GROUND FLOOR

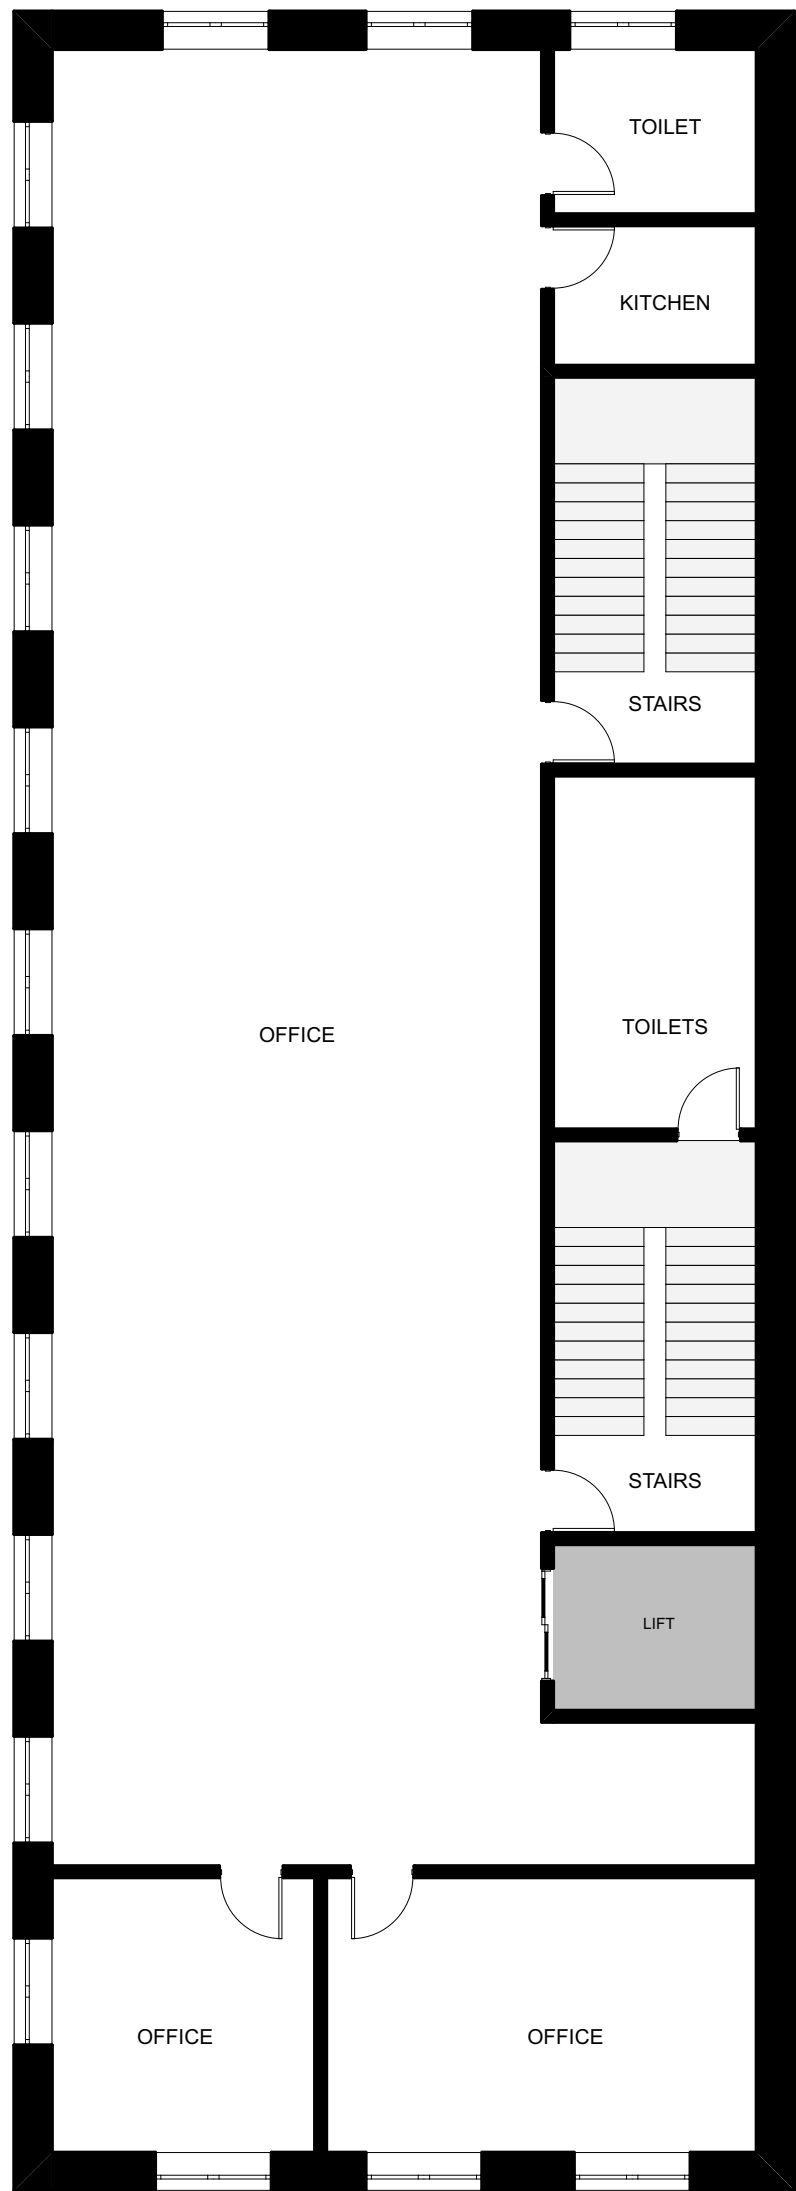

FIRST FLOOR

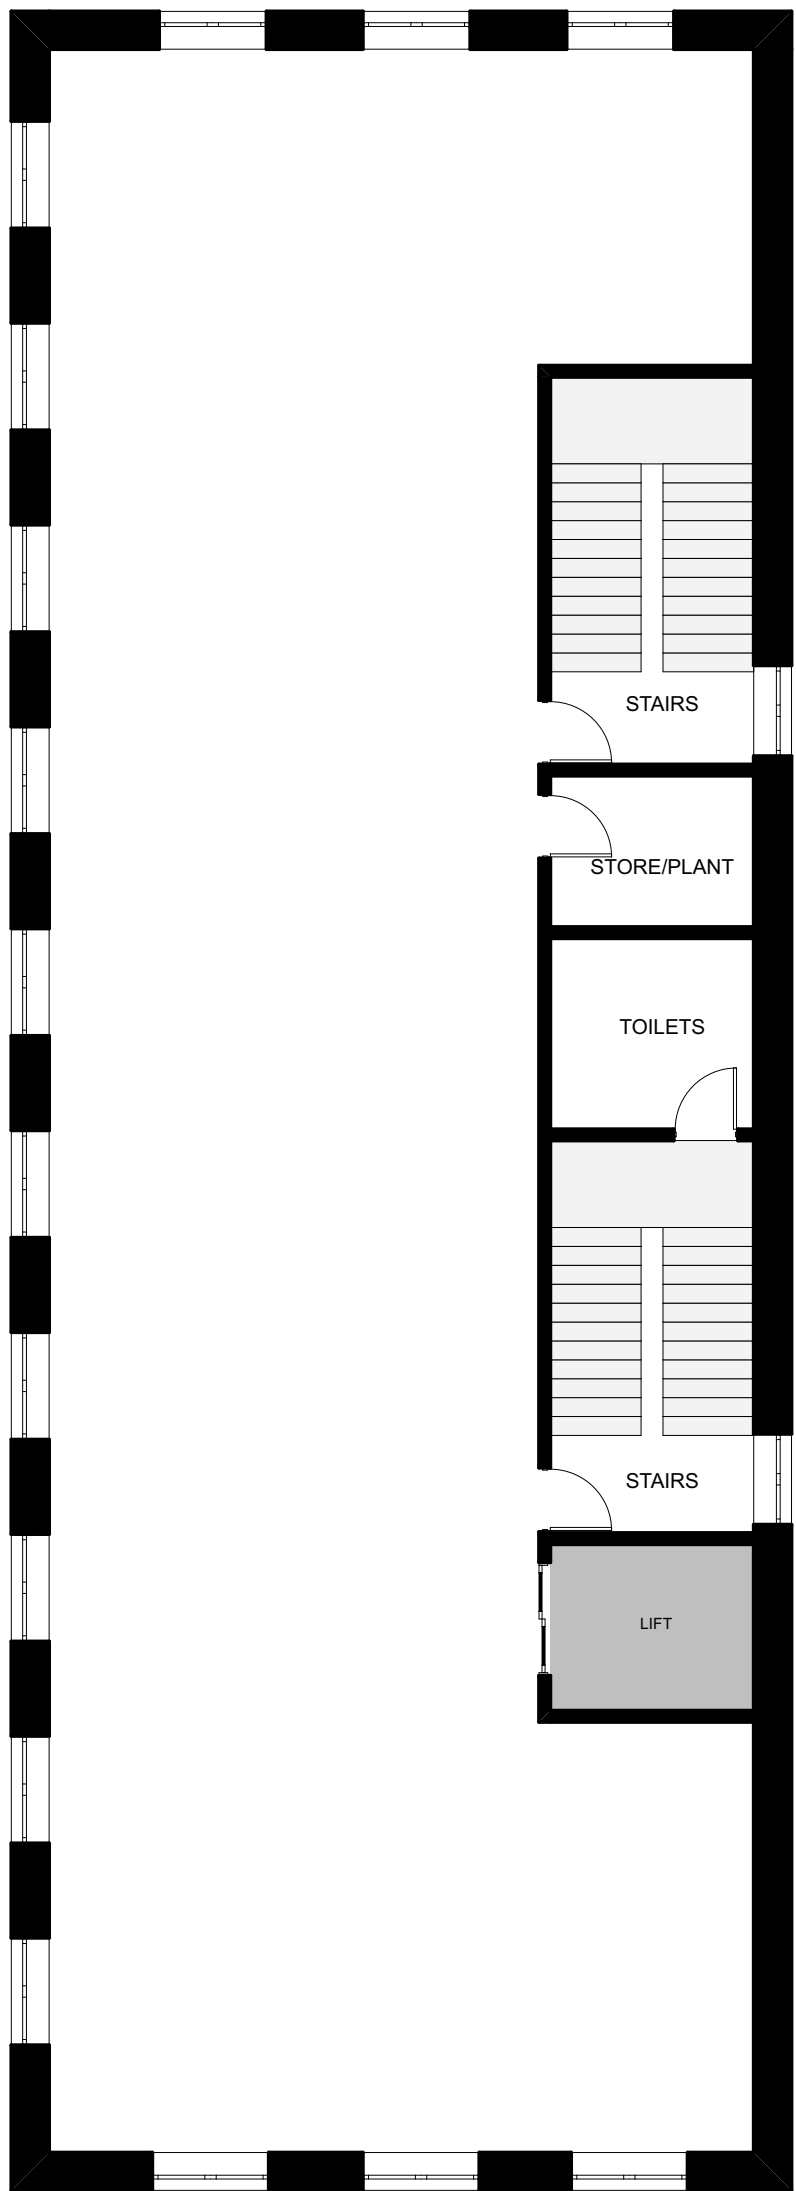

SECOND FLOOR

All dimensions are to be checked on site, any discrepancies are to be reported to the Architect before work commences. Do not scale from this drawing.

This drawing is to be read in conjunction with all relevant consultants and specialists drawings / documents, any discrepancies are to be reported to the Architect before the affected work commences.

All structural components shown are indicative only. Details / calculations of structural members are to be provided by the Structural Engineer.

This drawing is copyright.

This drawing and the copyright, design rights and all other intellectual property. No licence or assignment of any such rights is granted hereunder. This drawing is not to be copied or divulged to a third party without written permission.

REVISION	DATE	COMBAT



SIDE ELEVATION
BROOK STREET



REAR ELEVATION
WOOD STREET



FRONT ELEVATION
JOHN WILLIAM STREET

 www.C49-Architecture.co.uk Info@C49Architecture.co.uk Tel: 01535 281432	CLIENT DETAILS JOHN WILLIAM STREET HUDDERSFIELD		DRAWING No JWS PL 001	REVISION A
	DRAWING INFO Existing Plans	SCALE 1:100	DATE 25/06/23	DRAWN BY JH