


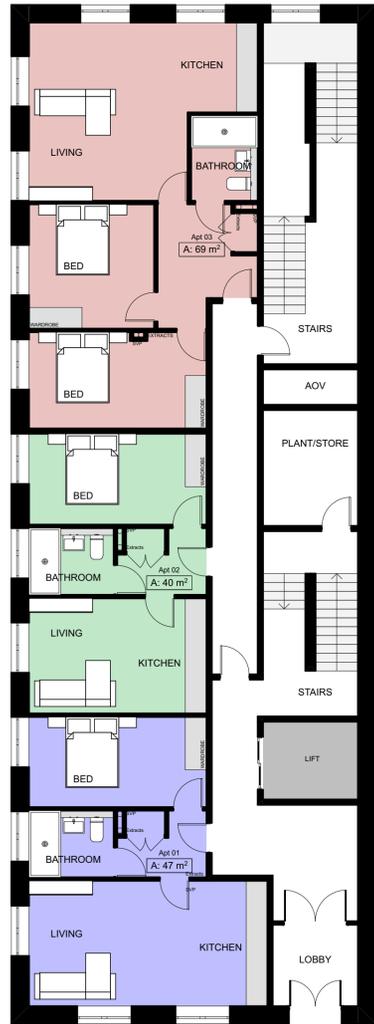

LOWER GROUND FLOOR



GROUND FLOOR



FIRST FLOOR



SECOND FLOOR

All dimensions are to be checked on site, any discrepancies are to be reported to the Architect before work commences. Do not scale from this drawing.

This drawing is to be read in conjunction with all relevant consultants and specialists drawings / documents, any discrepancies are to be reported to the Architect before the affected work commences.

All structural components shown are indicative only. Details / calculations of structural members are to be provided by the Structural Engineer.

This drawing is copyright.

This drawing and the copyright, design rights and all other intellectual property. No licence or assignment of any such rights is granted hereunder. This drawing is not to be copied or divulged to a third party without written permission.

REVISION DATE COMMENT

EXTRACTS TO BE TAKEN THROUGH THE ROOF NONE THROUGH THE WALLS

Schedule	
Apartment	Calculated Area
Apt 01	47.26
Apt 02	39.79
Apt 03	69.04
Apt 04	50.11
Apt 05	47.43
Apt 06	39.79
Apt 07	53.08
Apt 08	40.57
Apt 09	40.57
Apt 10	47.82
Apt 11	53.08
Apt 12	40.57
Apt 13	40.57
Apt 14	47.82



SIDE ELEVATION
BROOK STREET



REAR ELEVATION
WOOD STREET



FRONT ELEVATION
JOHN WILLIAM STREET

WINDOWS TO BE PAINTED WHITE
DOORS TO BE PAINTED BLACK
FLUES AND SVPS AS SHOWN

NO OTHER WORKS PROPOSED



www.C49-Architecture.co.uk
Info@C49Architecture.co.uk
Tel: 01535 281432

CLIENT DETAILS JOHN WILLIAM STREET HUDDERSFIELD	DRAWING No JWS-PL-002	REVISION A
DRAWING INFO Plans as Proposed	SCALE 1:100	DATE 25/06/23
		DRAWN BY JH