




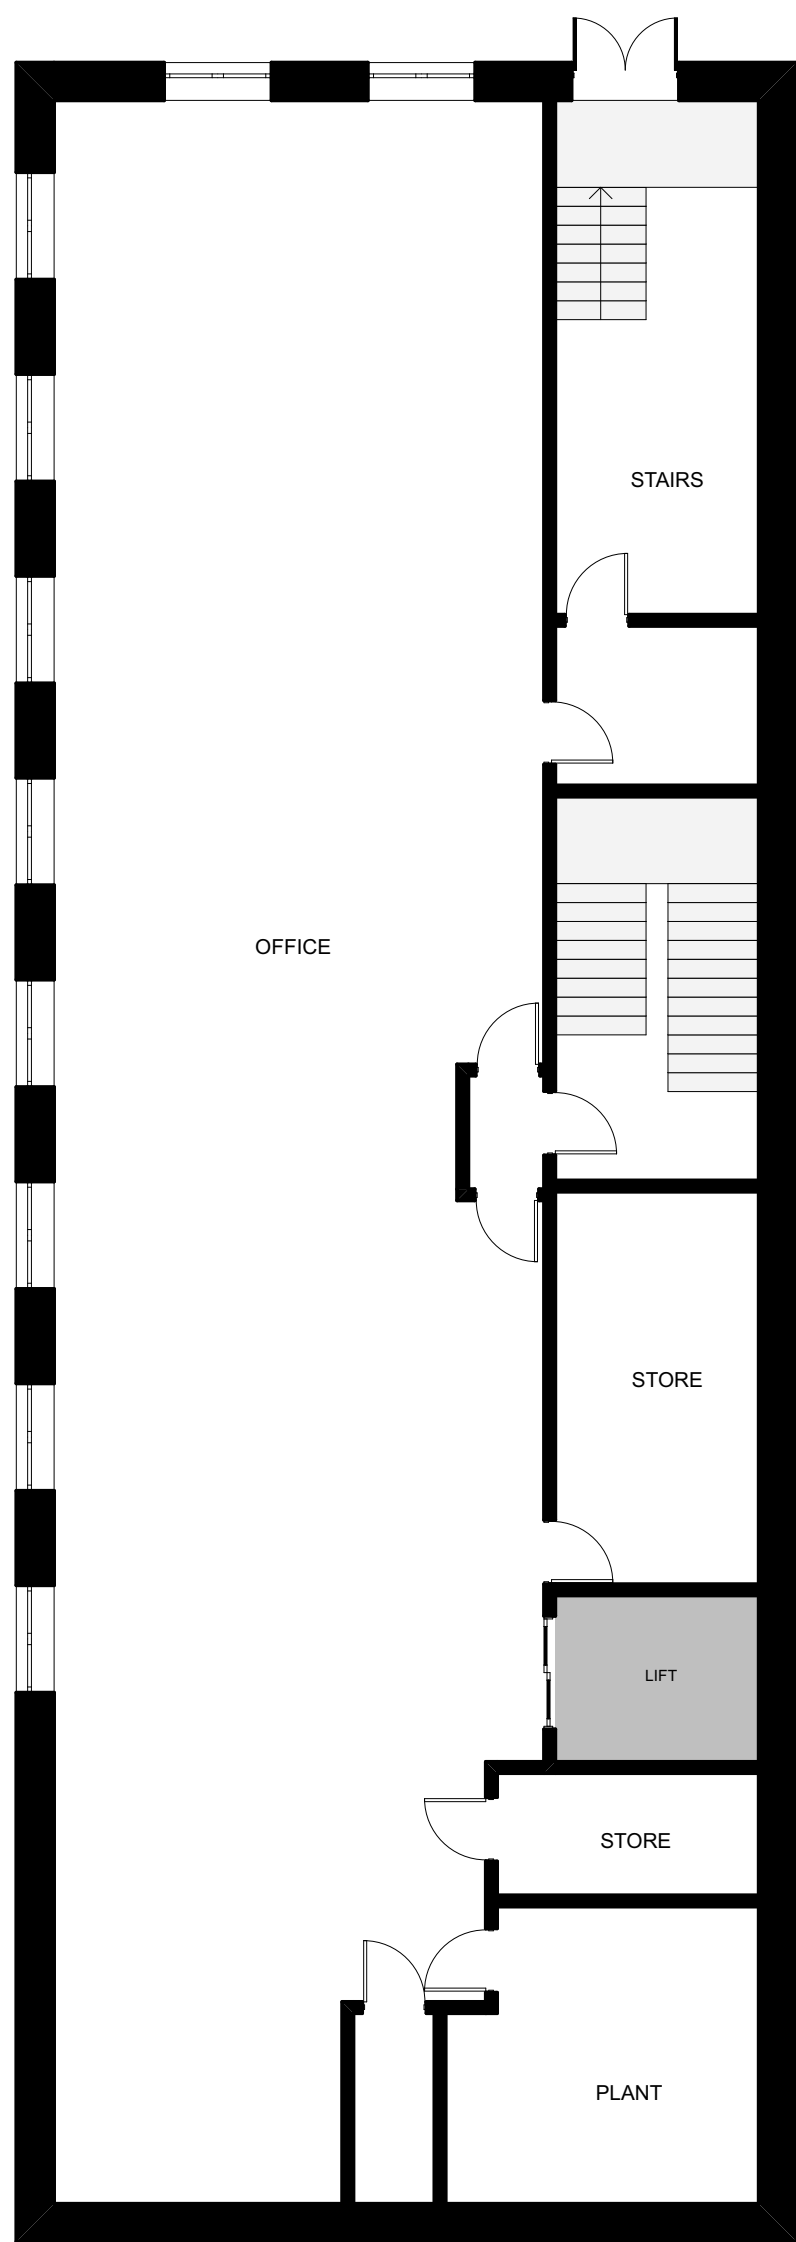


LOWER GROUND FLOOR

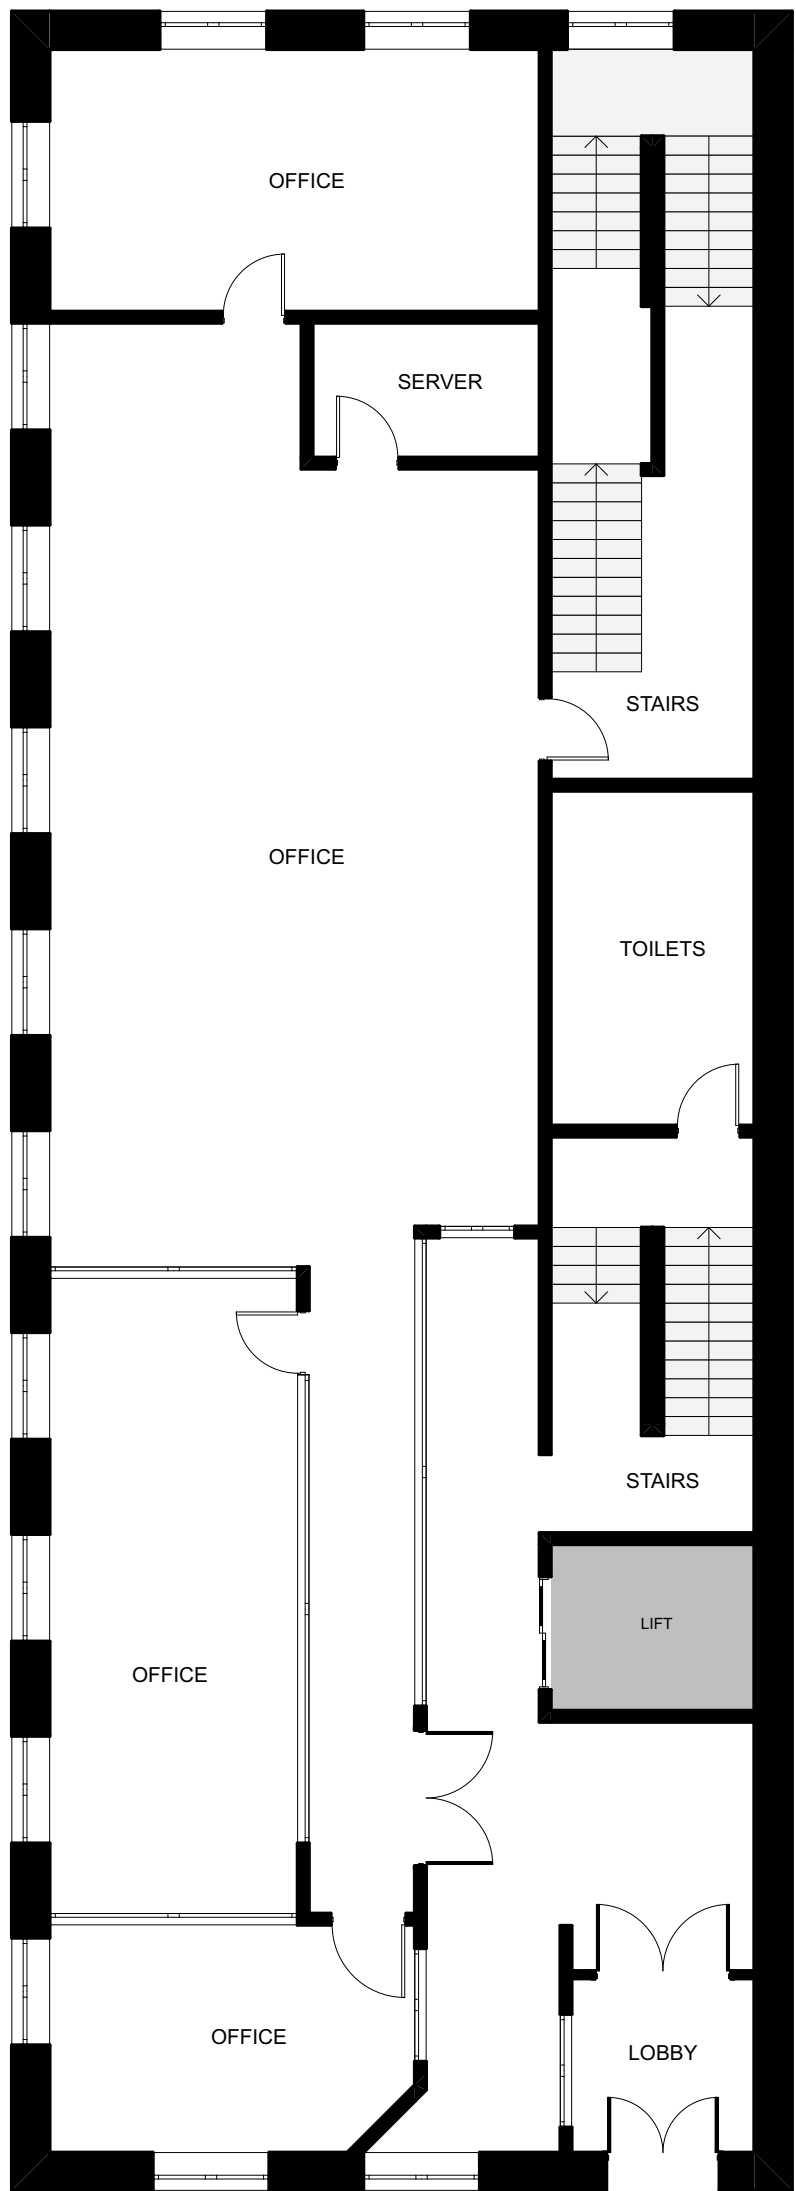

GROUND FLOOR

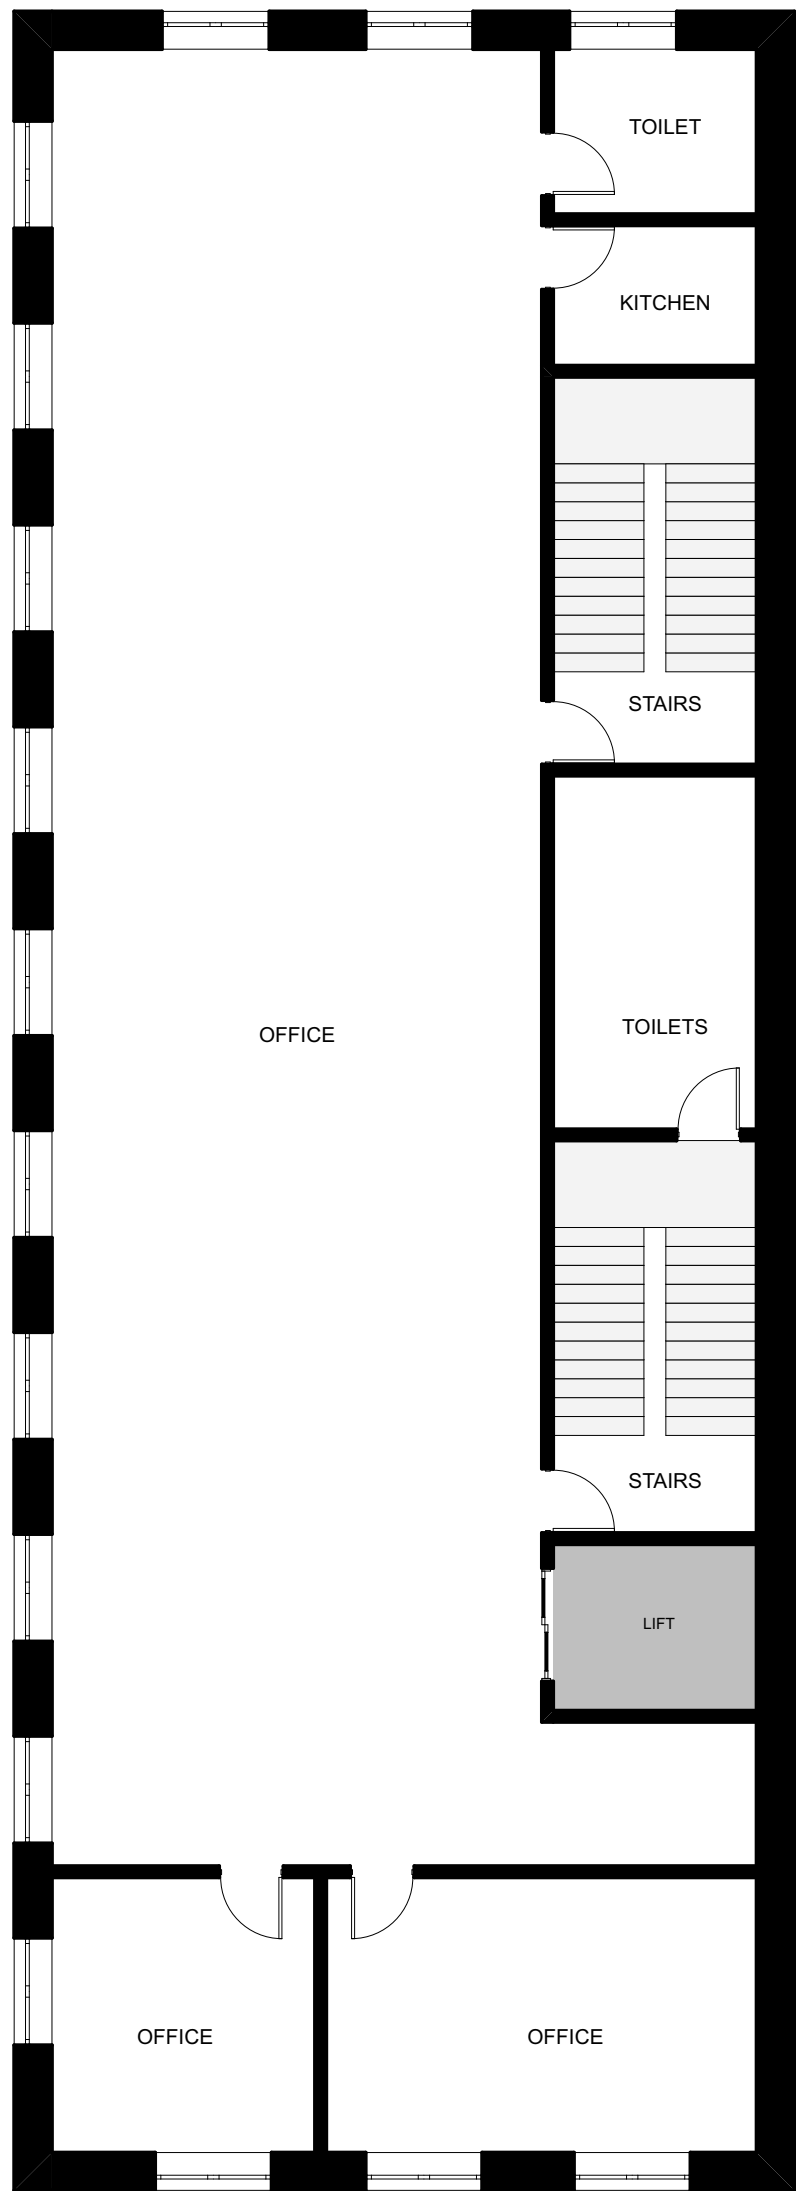

FIRST FLOOR

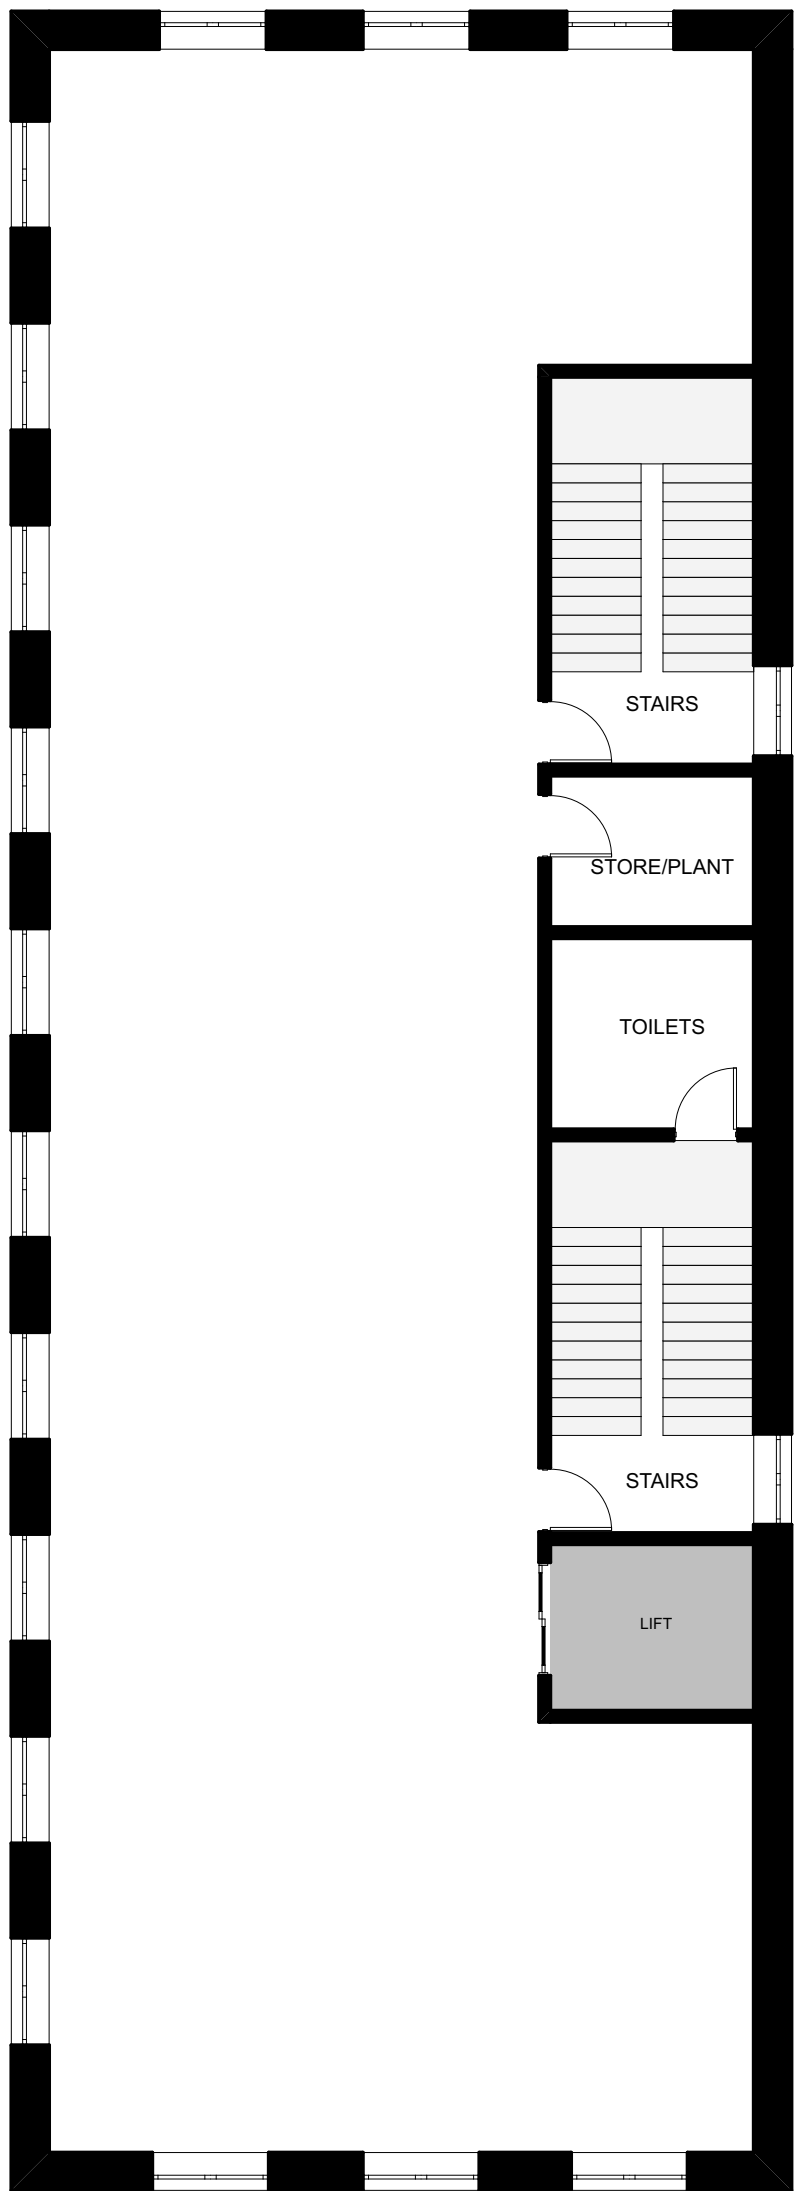

SECOND FLOOR

All dimensions are to be checked on site, any discrepancies are to be reported to the Architect before work commences. Do not scale from this drawing.

This drawing is to be read in conjunction with all relevant consultants and specialists drawings / documents, any discrepancies are to be reported to the Architect before the affected work commences.

All structural components shown are indicative only. Details / calculations of structural members are to be provided by the Structural Engineer.

This drawing is copyright.

This drawing and the copyright, design rights and all other intellectual property. No licence or assignment of any such rights is granted hereunder. This drawing is not to be copied or divulged to a third party without written permission.

REVISION

DATE

COMBAT



SIDE ELEVATION
BROOK STREET



REAR ELEVATION
WOOD STREET



FRONT ELEVATION
JOHN WILLIAM STREET



www.C49-Architecture.co.uk
Info@C49Architecture.co.uk
Tel: 01535 281432

CLIENT DETAILS
JOHN WILLIAM STREET
HUDDERSFIELD

DRAWING No
JWS PL 001

REVISION
B

DRAWING INFO
Existing Plans

SCALE
1:100

DATE
25/06/23

DRAWN BY
JH