


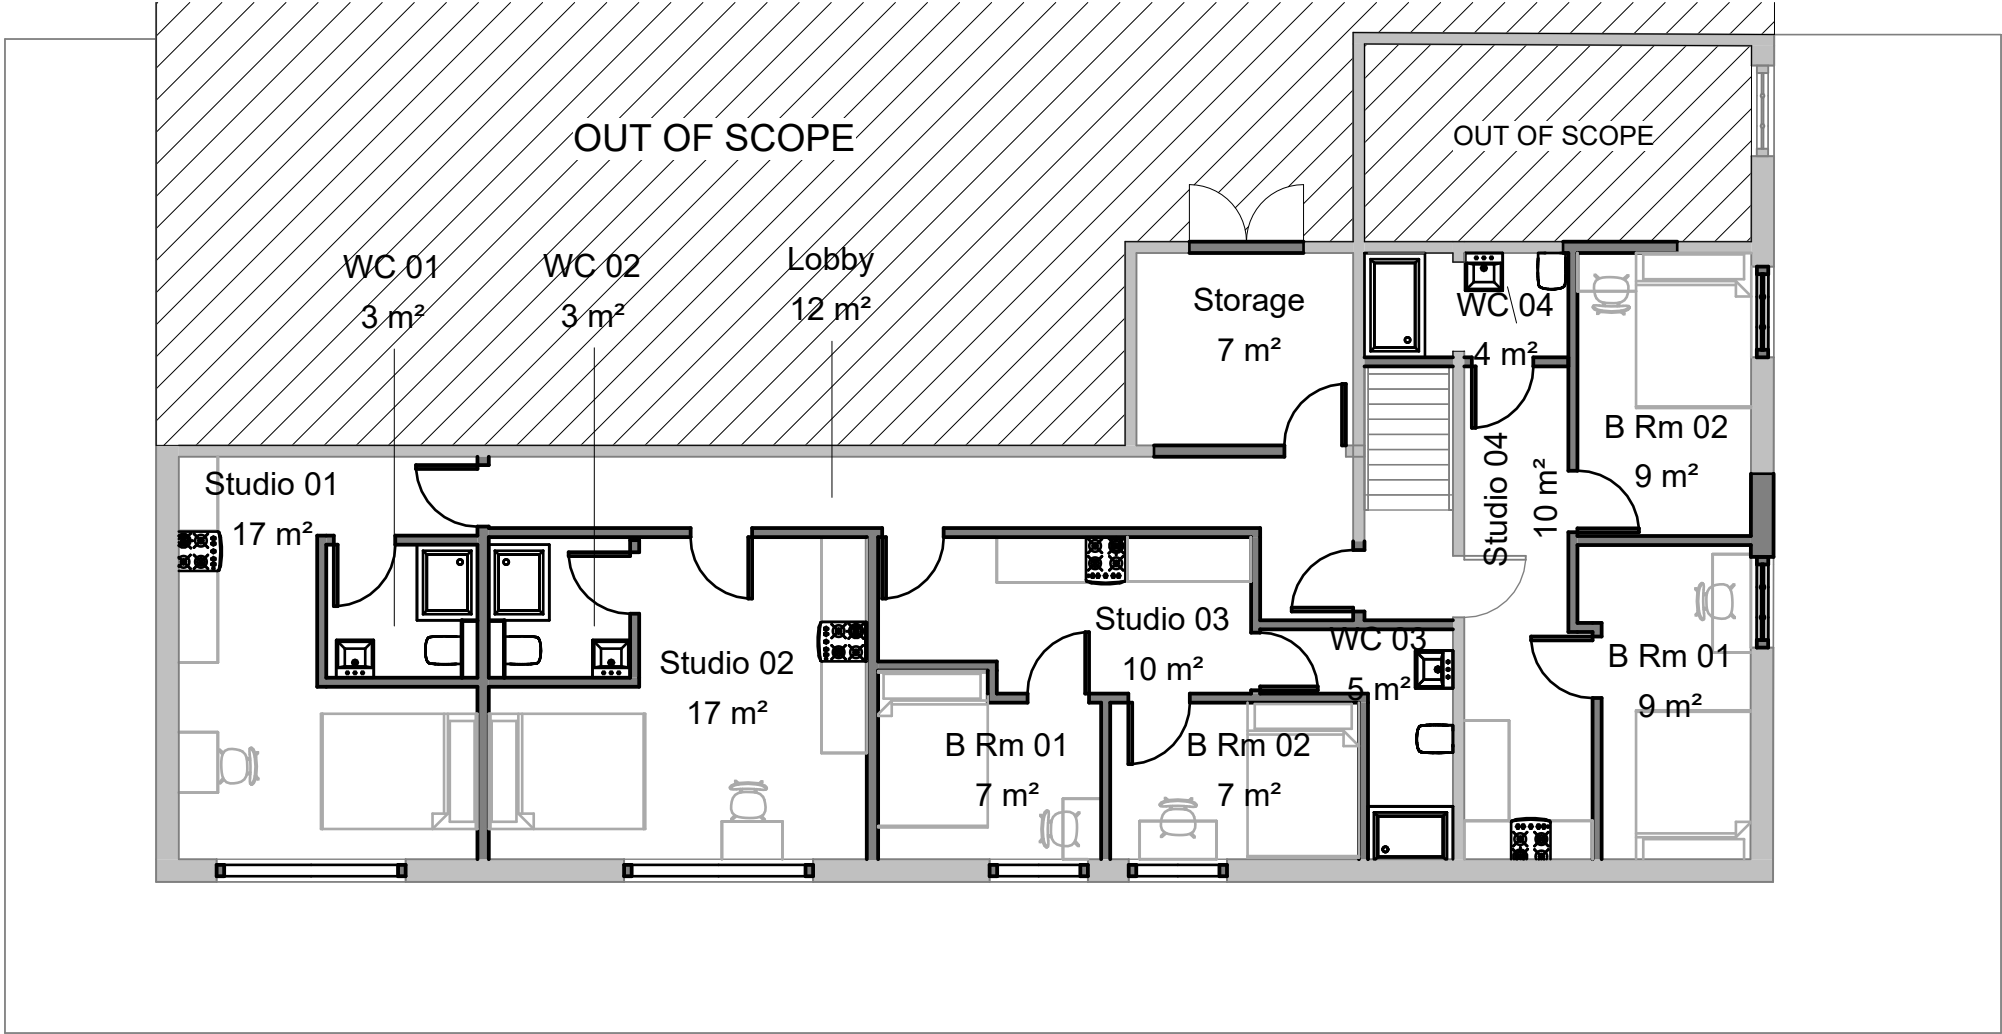

First Floor as Proposed

1 : 100

SAFETY, HEALTH & ENVIROMENTAL INFORMATION

IN ADDITION TO HAZARDS/RISKS NORMALLY ASSOCIATED WITH THE TYPES OF WORK INDICATED ON THIS DRAWING, NOTE THE FOLLOWING:

CONSTRUCTION:

TBC.

MAINTENANCE & CLEANING:

TBC.

DECOMMISSIONING/DEMOLITION:

TBC.

NOTE: IT IS ASSUMED THAT ALL WORKS WILL BE CARRIED OUT BY A CONTRACTOR THAT IS COMPETENT IN THE WORKS IDENTIFIED AND (WHERE APPROPRIATE) THE CONTRACTOR WORKS TO AN APPROVED METHOD STATEMENT.

A	30/01/25	Planning Application	AA	AA
Rev	Date	Description	Drawn	Chk'd
Revision Schedule				
Client: Roya Traders LTD				
Project: Converting First Floor into Student Studio Apartment				
Drawing Title: First Floor Plan as Proposed				
Drawing Status: Planning Application				
Drawn By: AA		Date: 30/01/25		
Checked By: AA		Scale @ A3: 1 : 100		
Approved By: AA		Revision A		
Drawing No: 2043- P 02				
AU Architects				
General Notes: - AU Architects Ltd shall have no responsibility for any use made of this document other than for that which it was prepared and issued. - All dimensions should be site checked on site. - Do not scale from this drawing - Any drawing errors or divergencies should be brought to the attention of AU Architects Ltd.				