



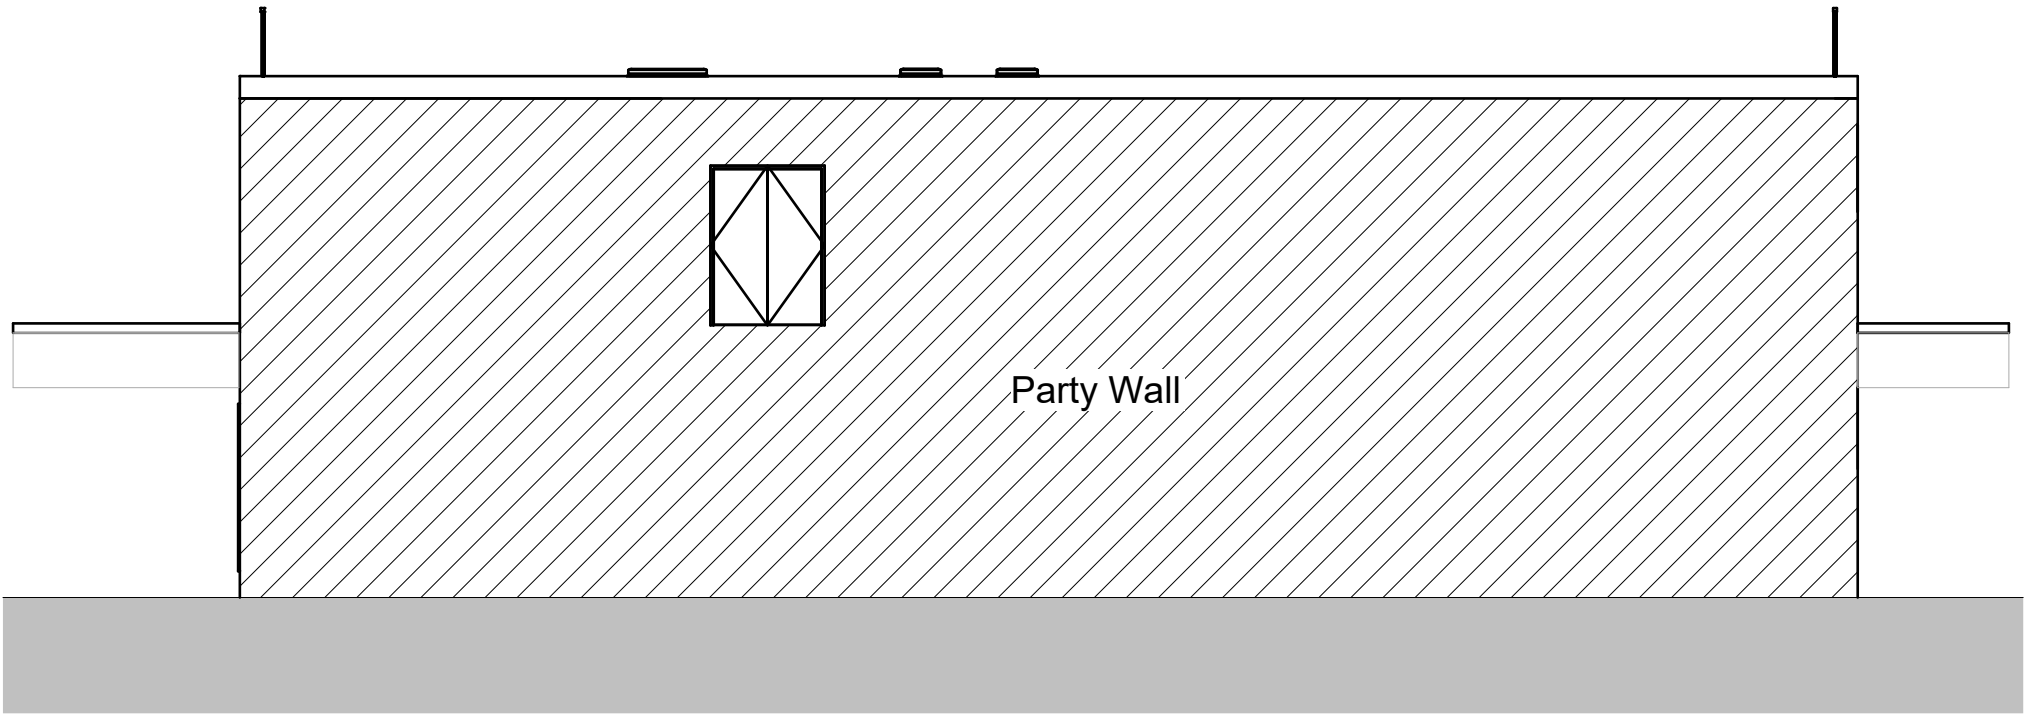

North Elevation as Existing

1 : 100

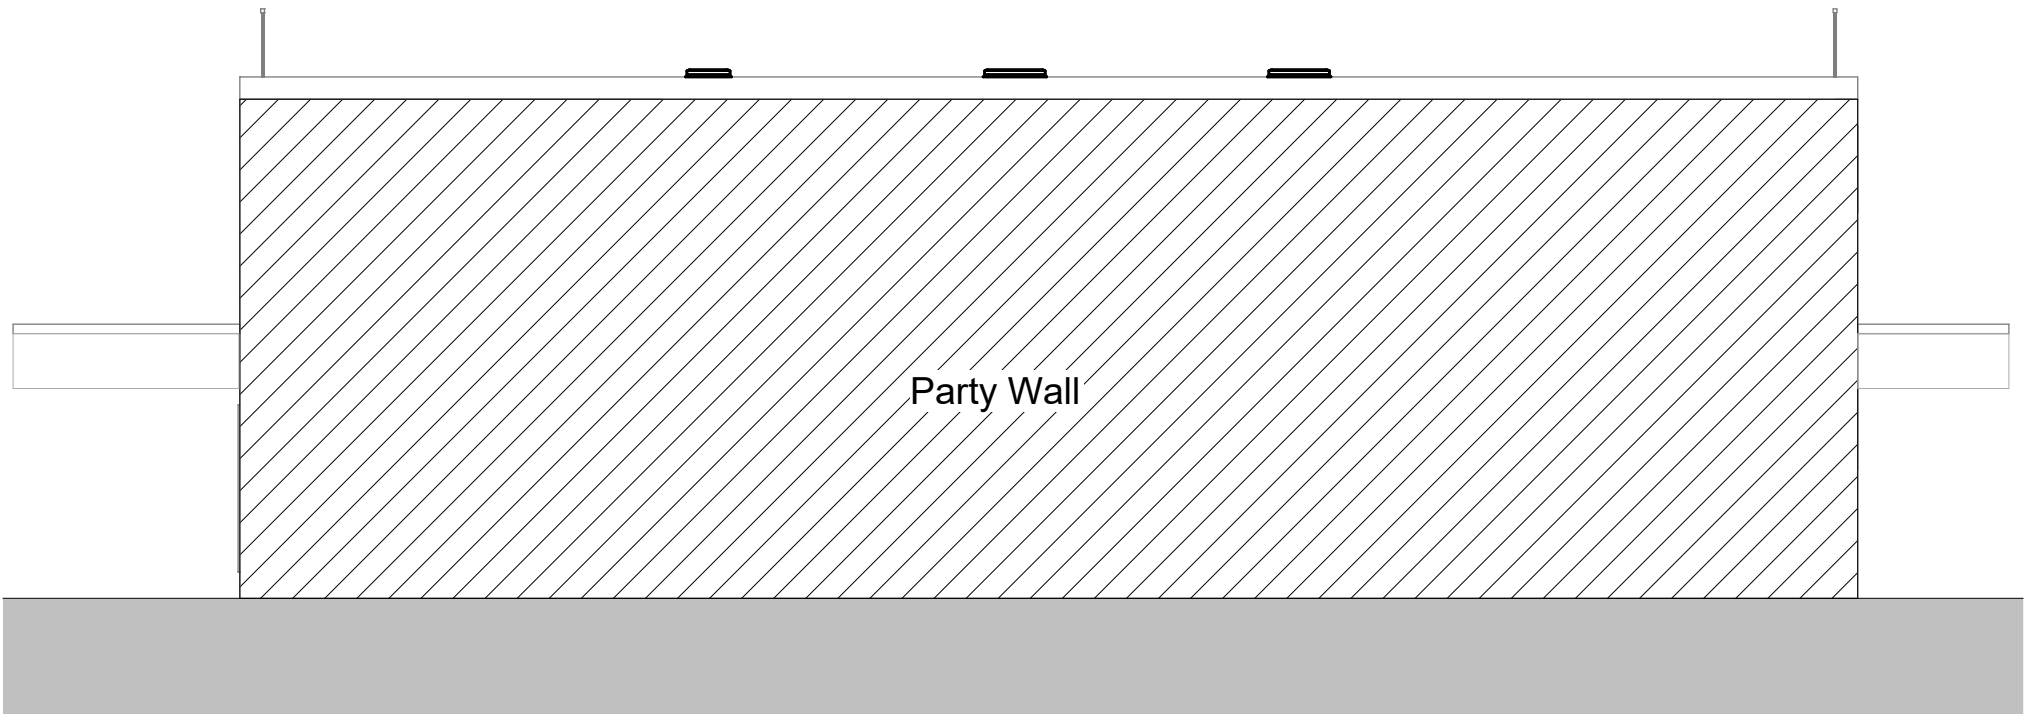

North Elevation as Proposed

1 : 100



SAFETY, HEALTH & ENVIROMENTAL INFORMATION

IN ADDITION TO HAZARDS/RISKS NORMALLY ASSOCIATED WITH THE TYPES OF WORK INDICATED ON THIS DRAWING, NOTE THE FOLLOWING:

CONSTRUCTION:

TBC.


MAINTENANCE & CLEANING:

TBC.

DECOMMISSIONING/DEMOLITION:

TBC.

NOTE: IT IS ASSUMED THAT ALL WORKS WILL BE CARRIED OUT BY A CONTRACTOR THAT IS COMPETENT IN THE WORKS IDENTIFIED AND (WHERE APPROPRIATE) THE CONTRACTOR WORKS TO AN APPROVED METHOD STATEMENT.

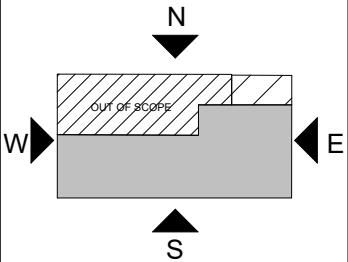

B	15/09/25	Drawing Title Amended	AA	AA
A	30/01/25	Planning Application	AA	AA
Rev	Date	Description	Drawn	Chk'd

Revision Schedule

Client:

Roya Traders LTD

Project:

Converting First Floor into Student Studio Apartment

Drawing Title:

North Elevation as Existing and Proposed

Drawing Status:

Planning Application

Drawn By: AA	Date: 15/09/25
Checked By: AA	Scale @ A3: 1 : 100
Approved By: AA	Revision B

Drawing No.:

2043- EX P 06

AU Architects

General Notes:

- AU Architects Ltd shall have no responsibility for any use made of this document other than for that which it was prepared and issued.
- All dimensions should be site checked on site.
- Do not scale from this drawing
- Any drawing errors or divergencies should be brought to the attention of AU Architects Ltd.