




* NB: SURVEY AND PLANS PREPARED BY OTHERS PMA
HOLDS NO RESPONSIBILITY FOR DRAWING ACCURACY

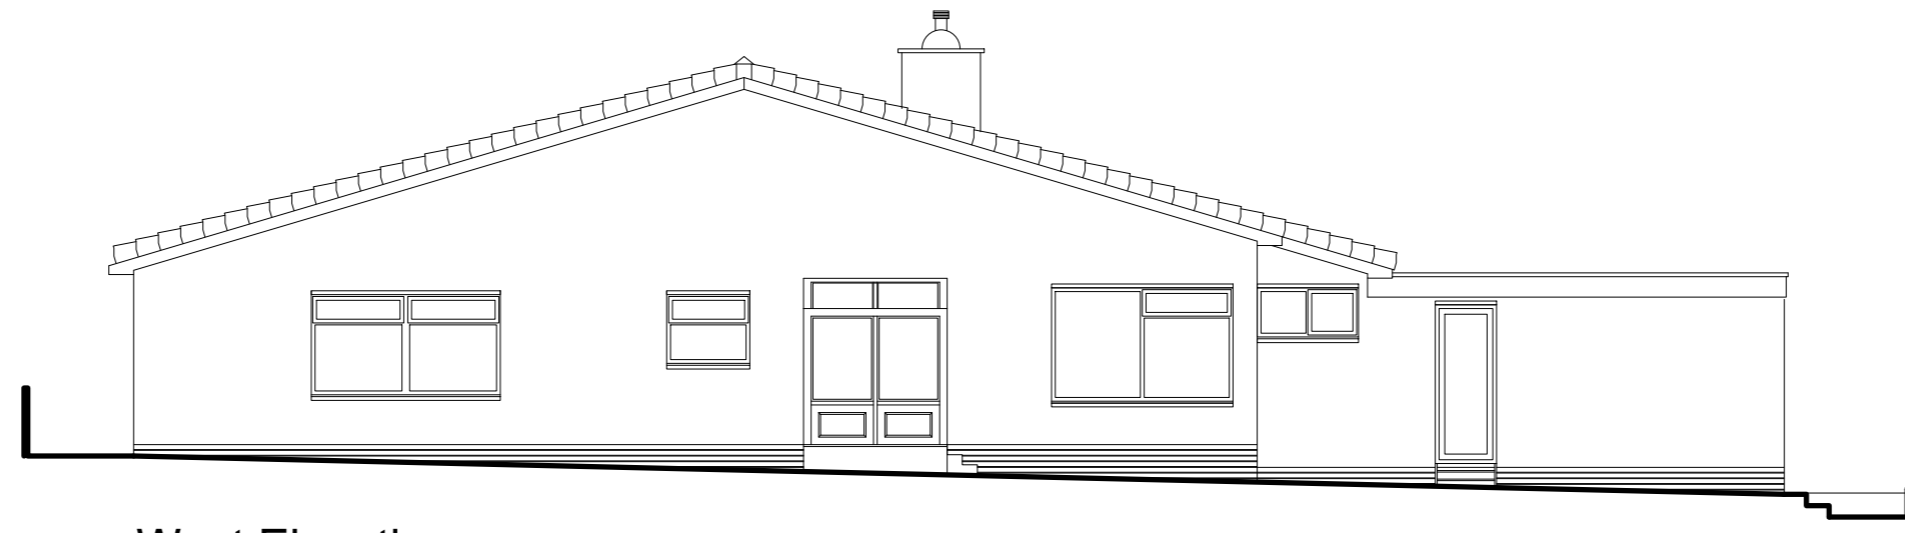


West Elevation
(rear)

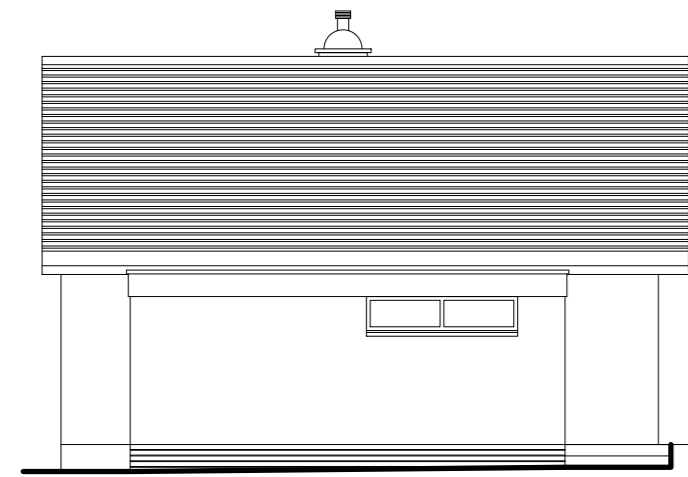


South Elevation
(side)

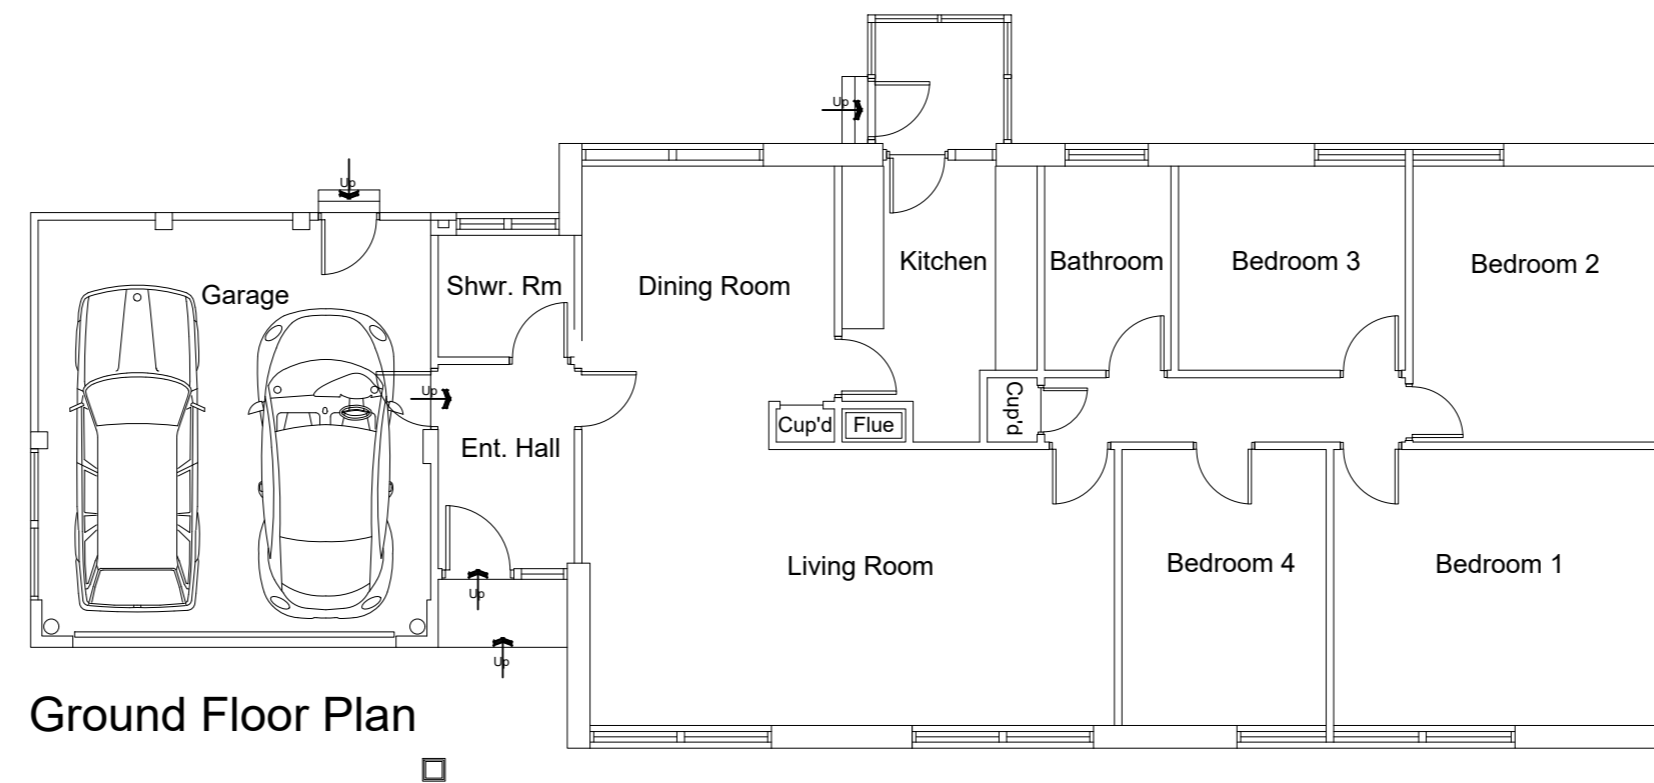


Ground Floor Plan

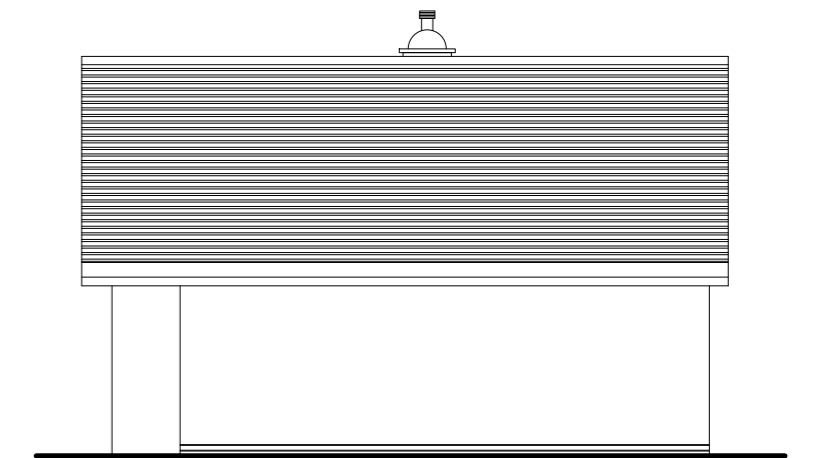

North Elevation
(side)

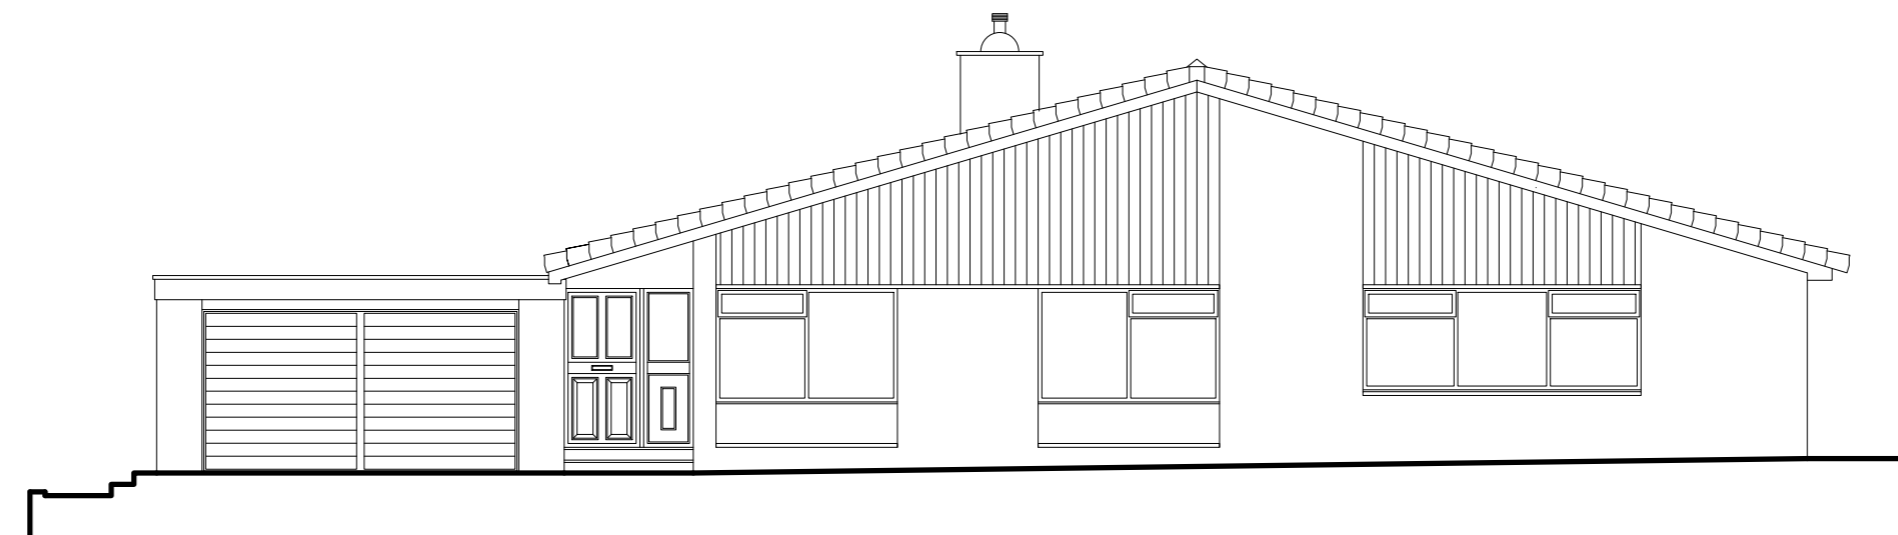

East Elevation
(front)

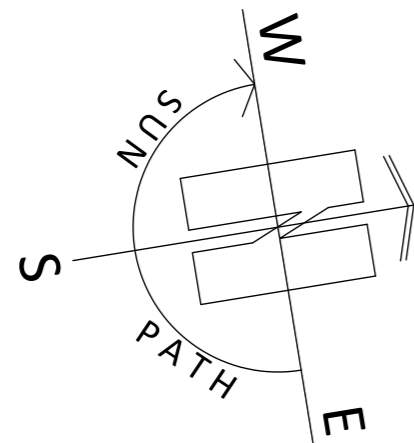

ARCHITECTURE | PLANNING | DESIGN

Malkin Farm
Brow Lane
Holmfirth
HD9 2RJ
07946872499
paul@paulmatthewsarchitectural.co.uk
www.paulmatthewsarchitectural.co.uk

Company Registration Number: 09898149 – Company
Registered in England and Wales

Project
Modernisation, Alterations and Erection of Single
Storey Extensions to Dwelling at, 7 Park Avenue,
Shelley, Huddersfield, HD8 8JG
Client

Mr T Langley
Drawing Title/Issue

General Arrangement as Existing

scale	date	sheet size	dwg. no.
1:100	02/2025	A2	25/1130/03

