

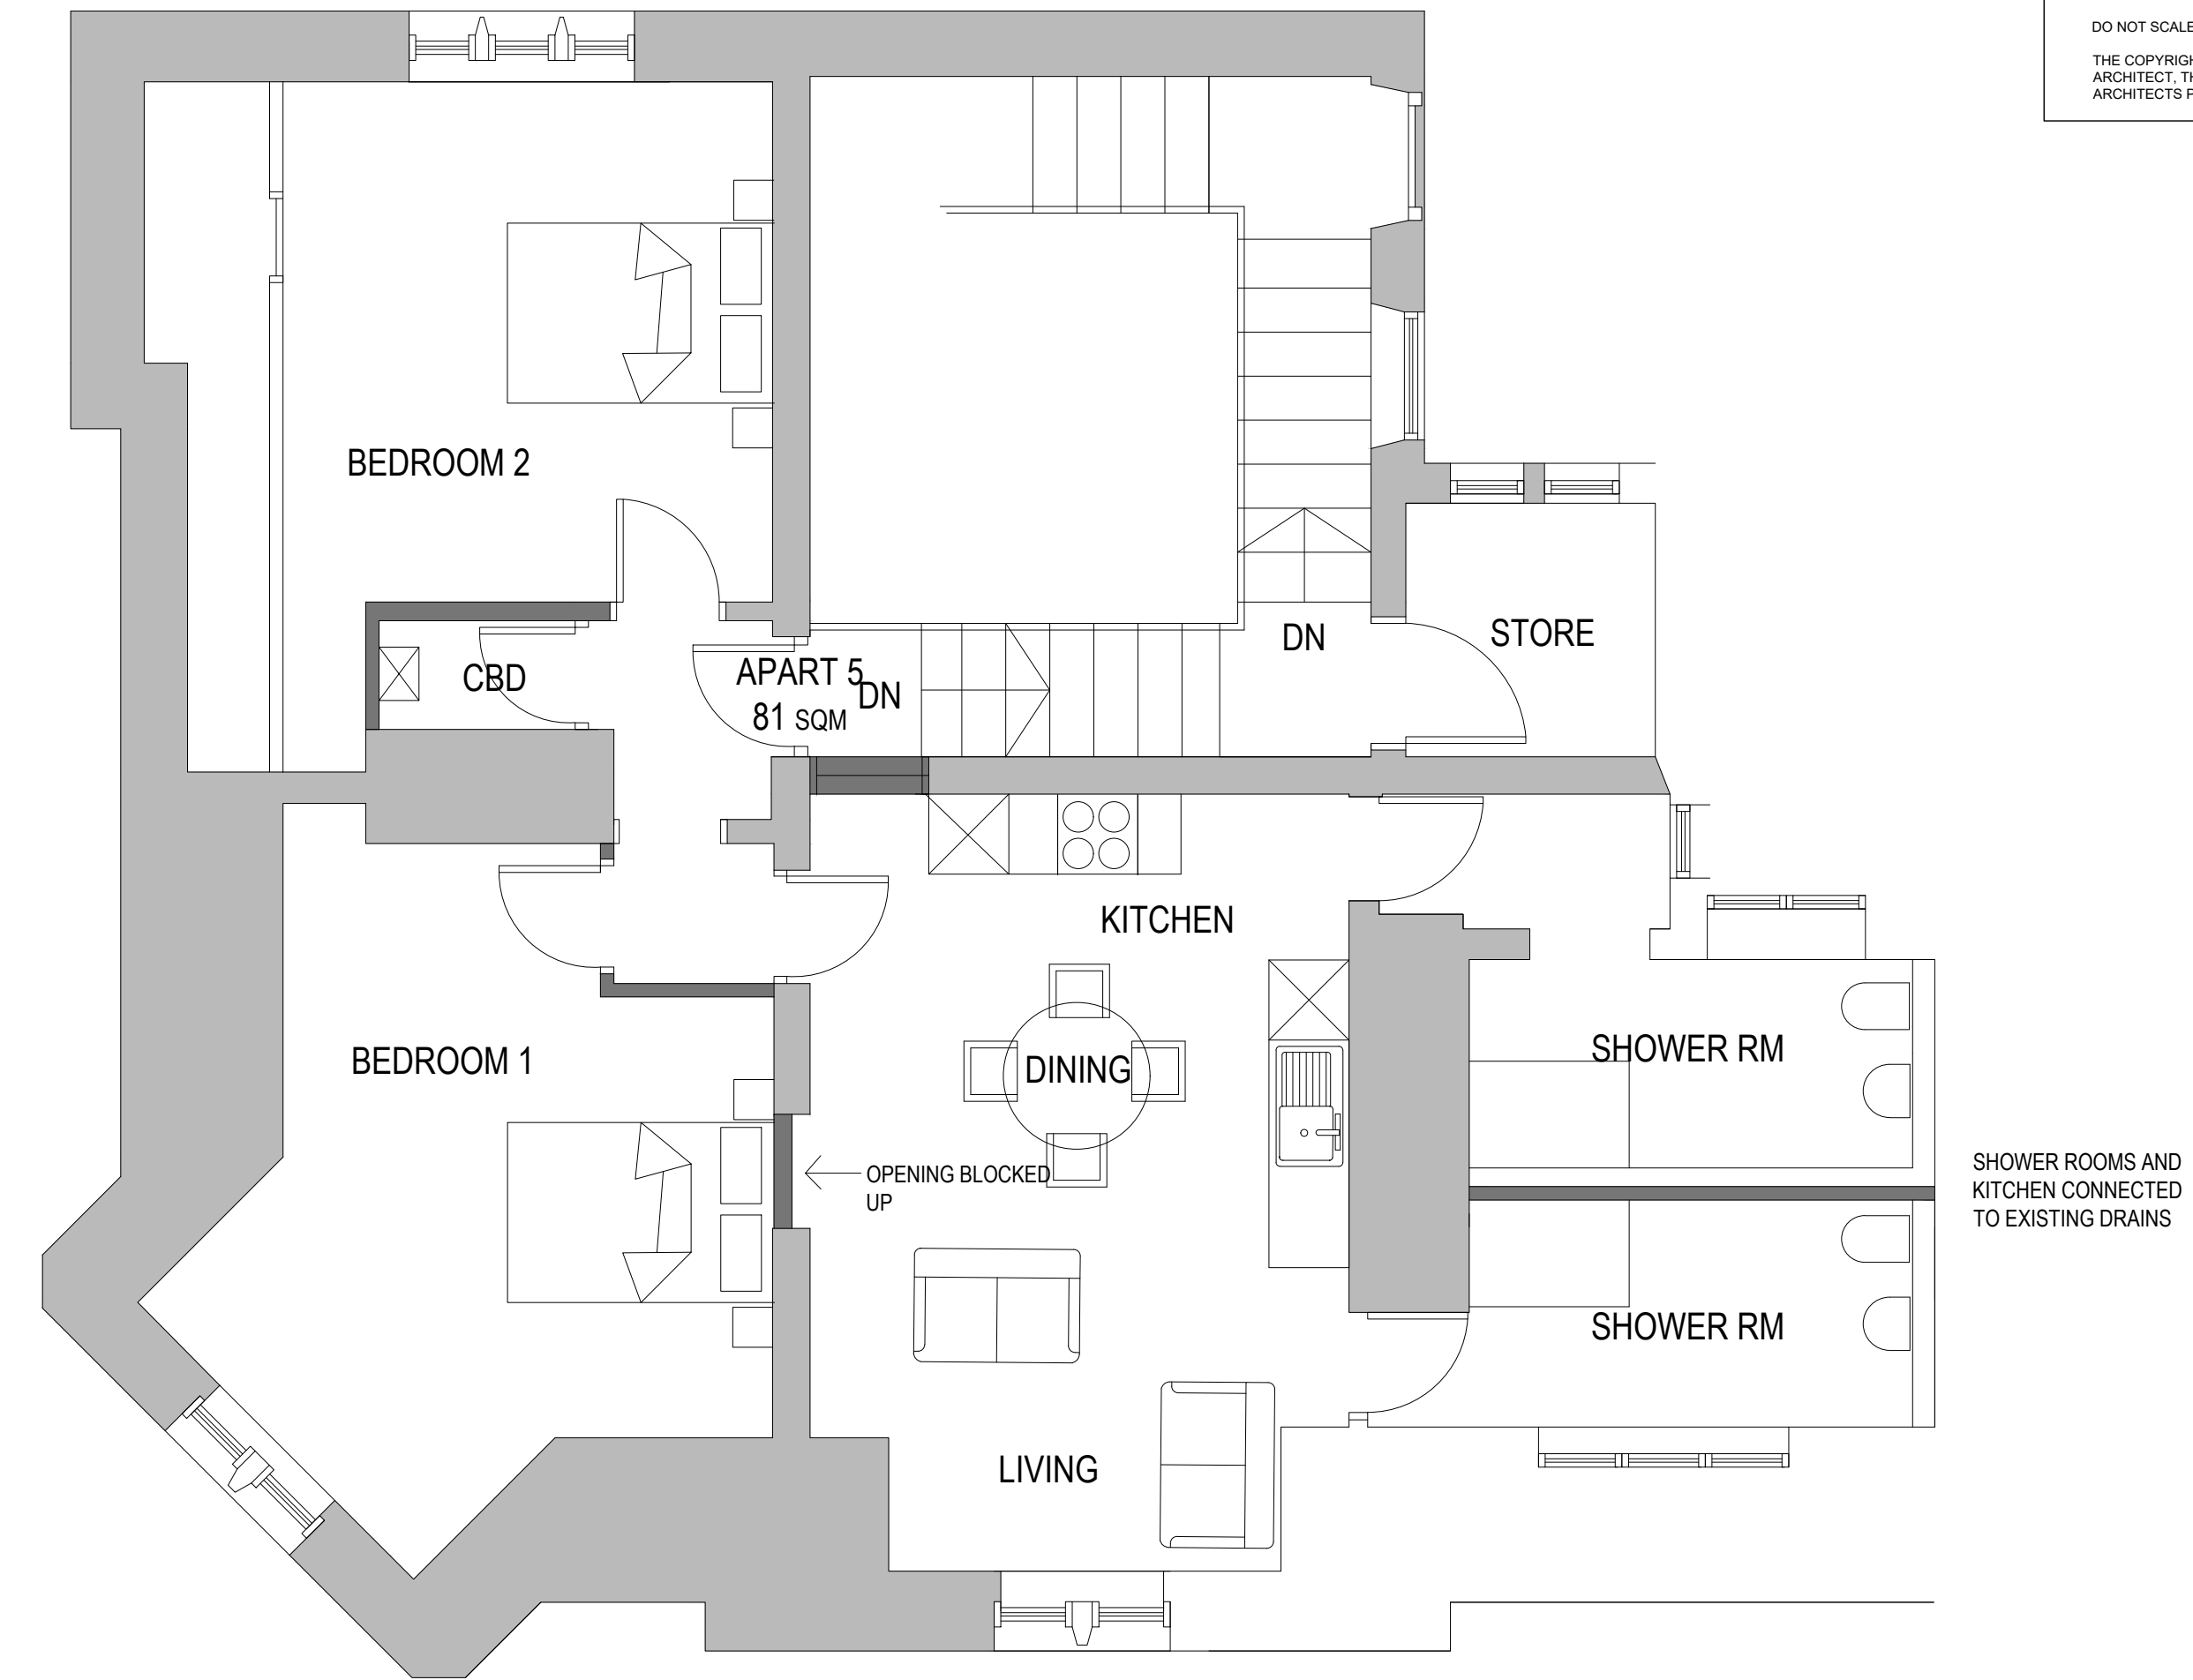


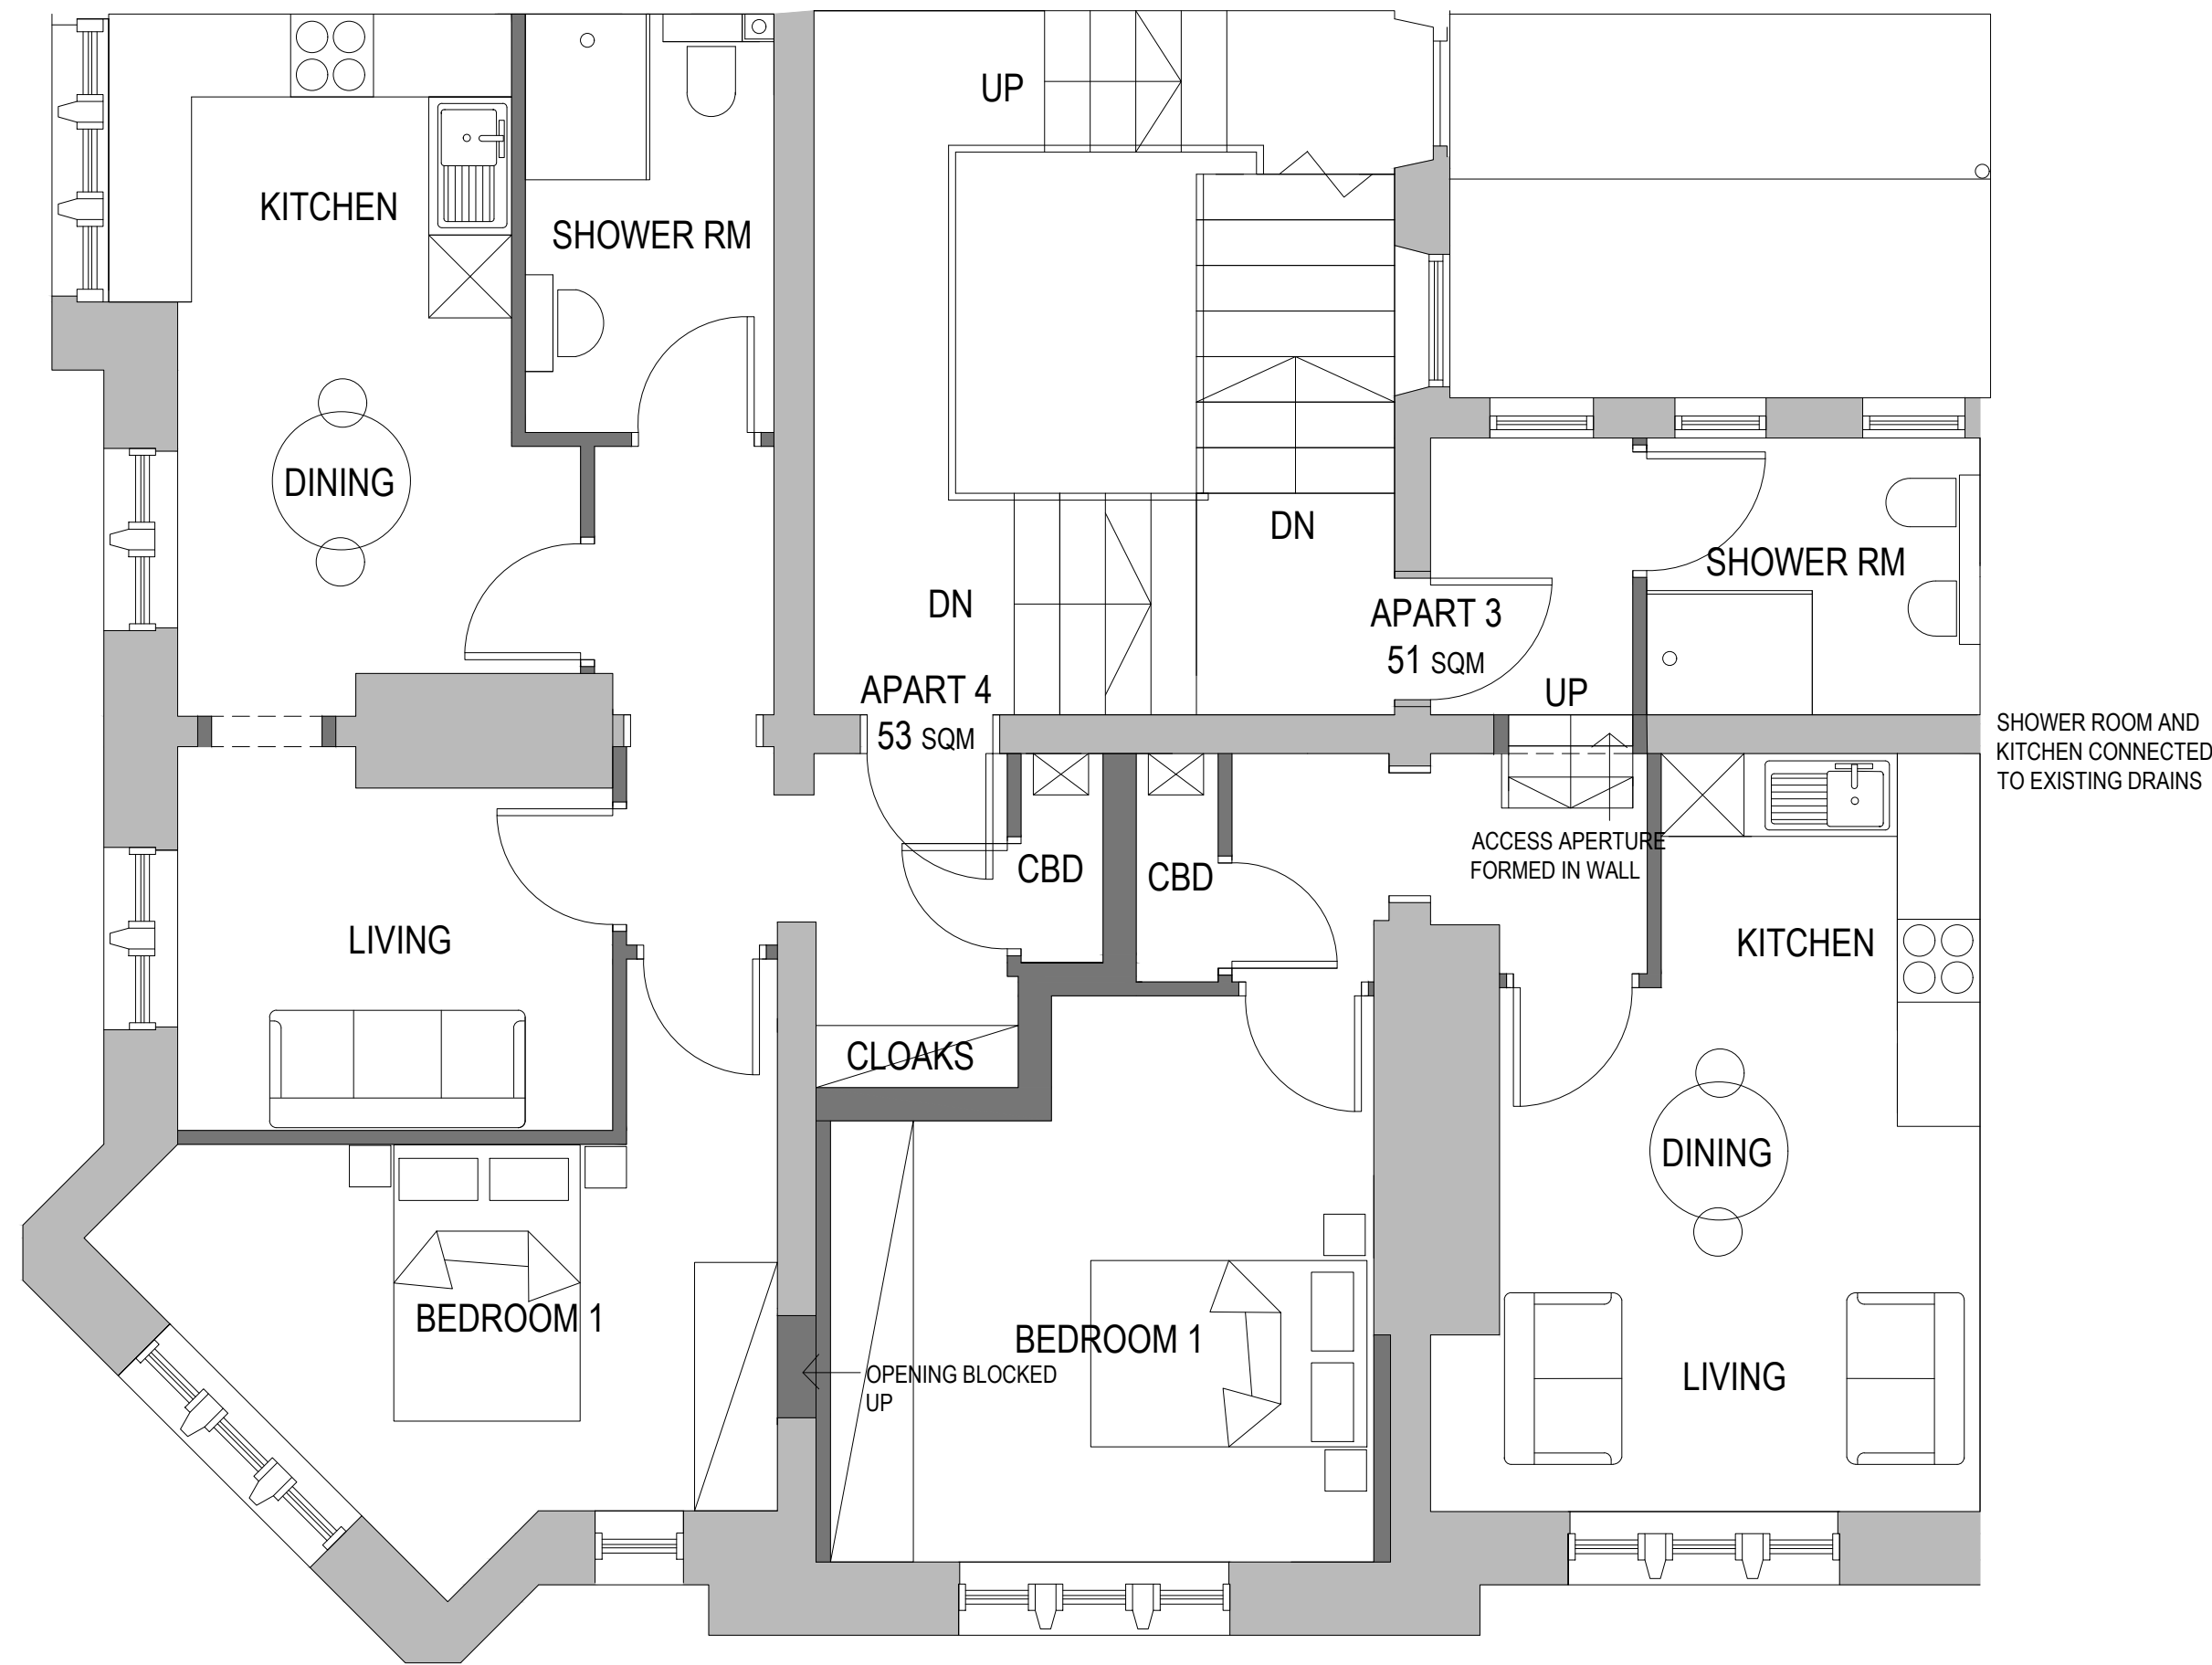


SECOND FLOOR PLAN

THIRD FLOOR PLAN

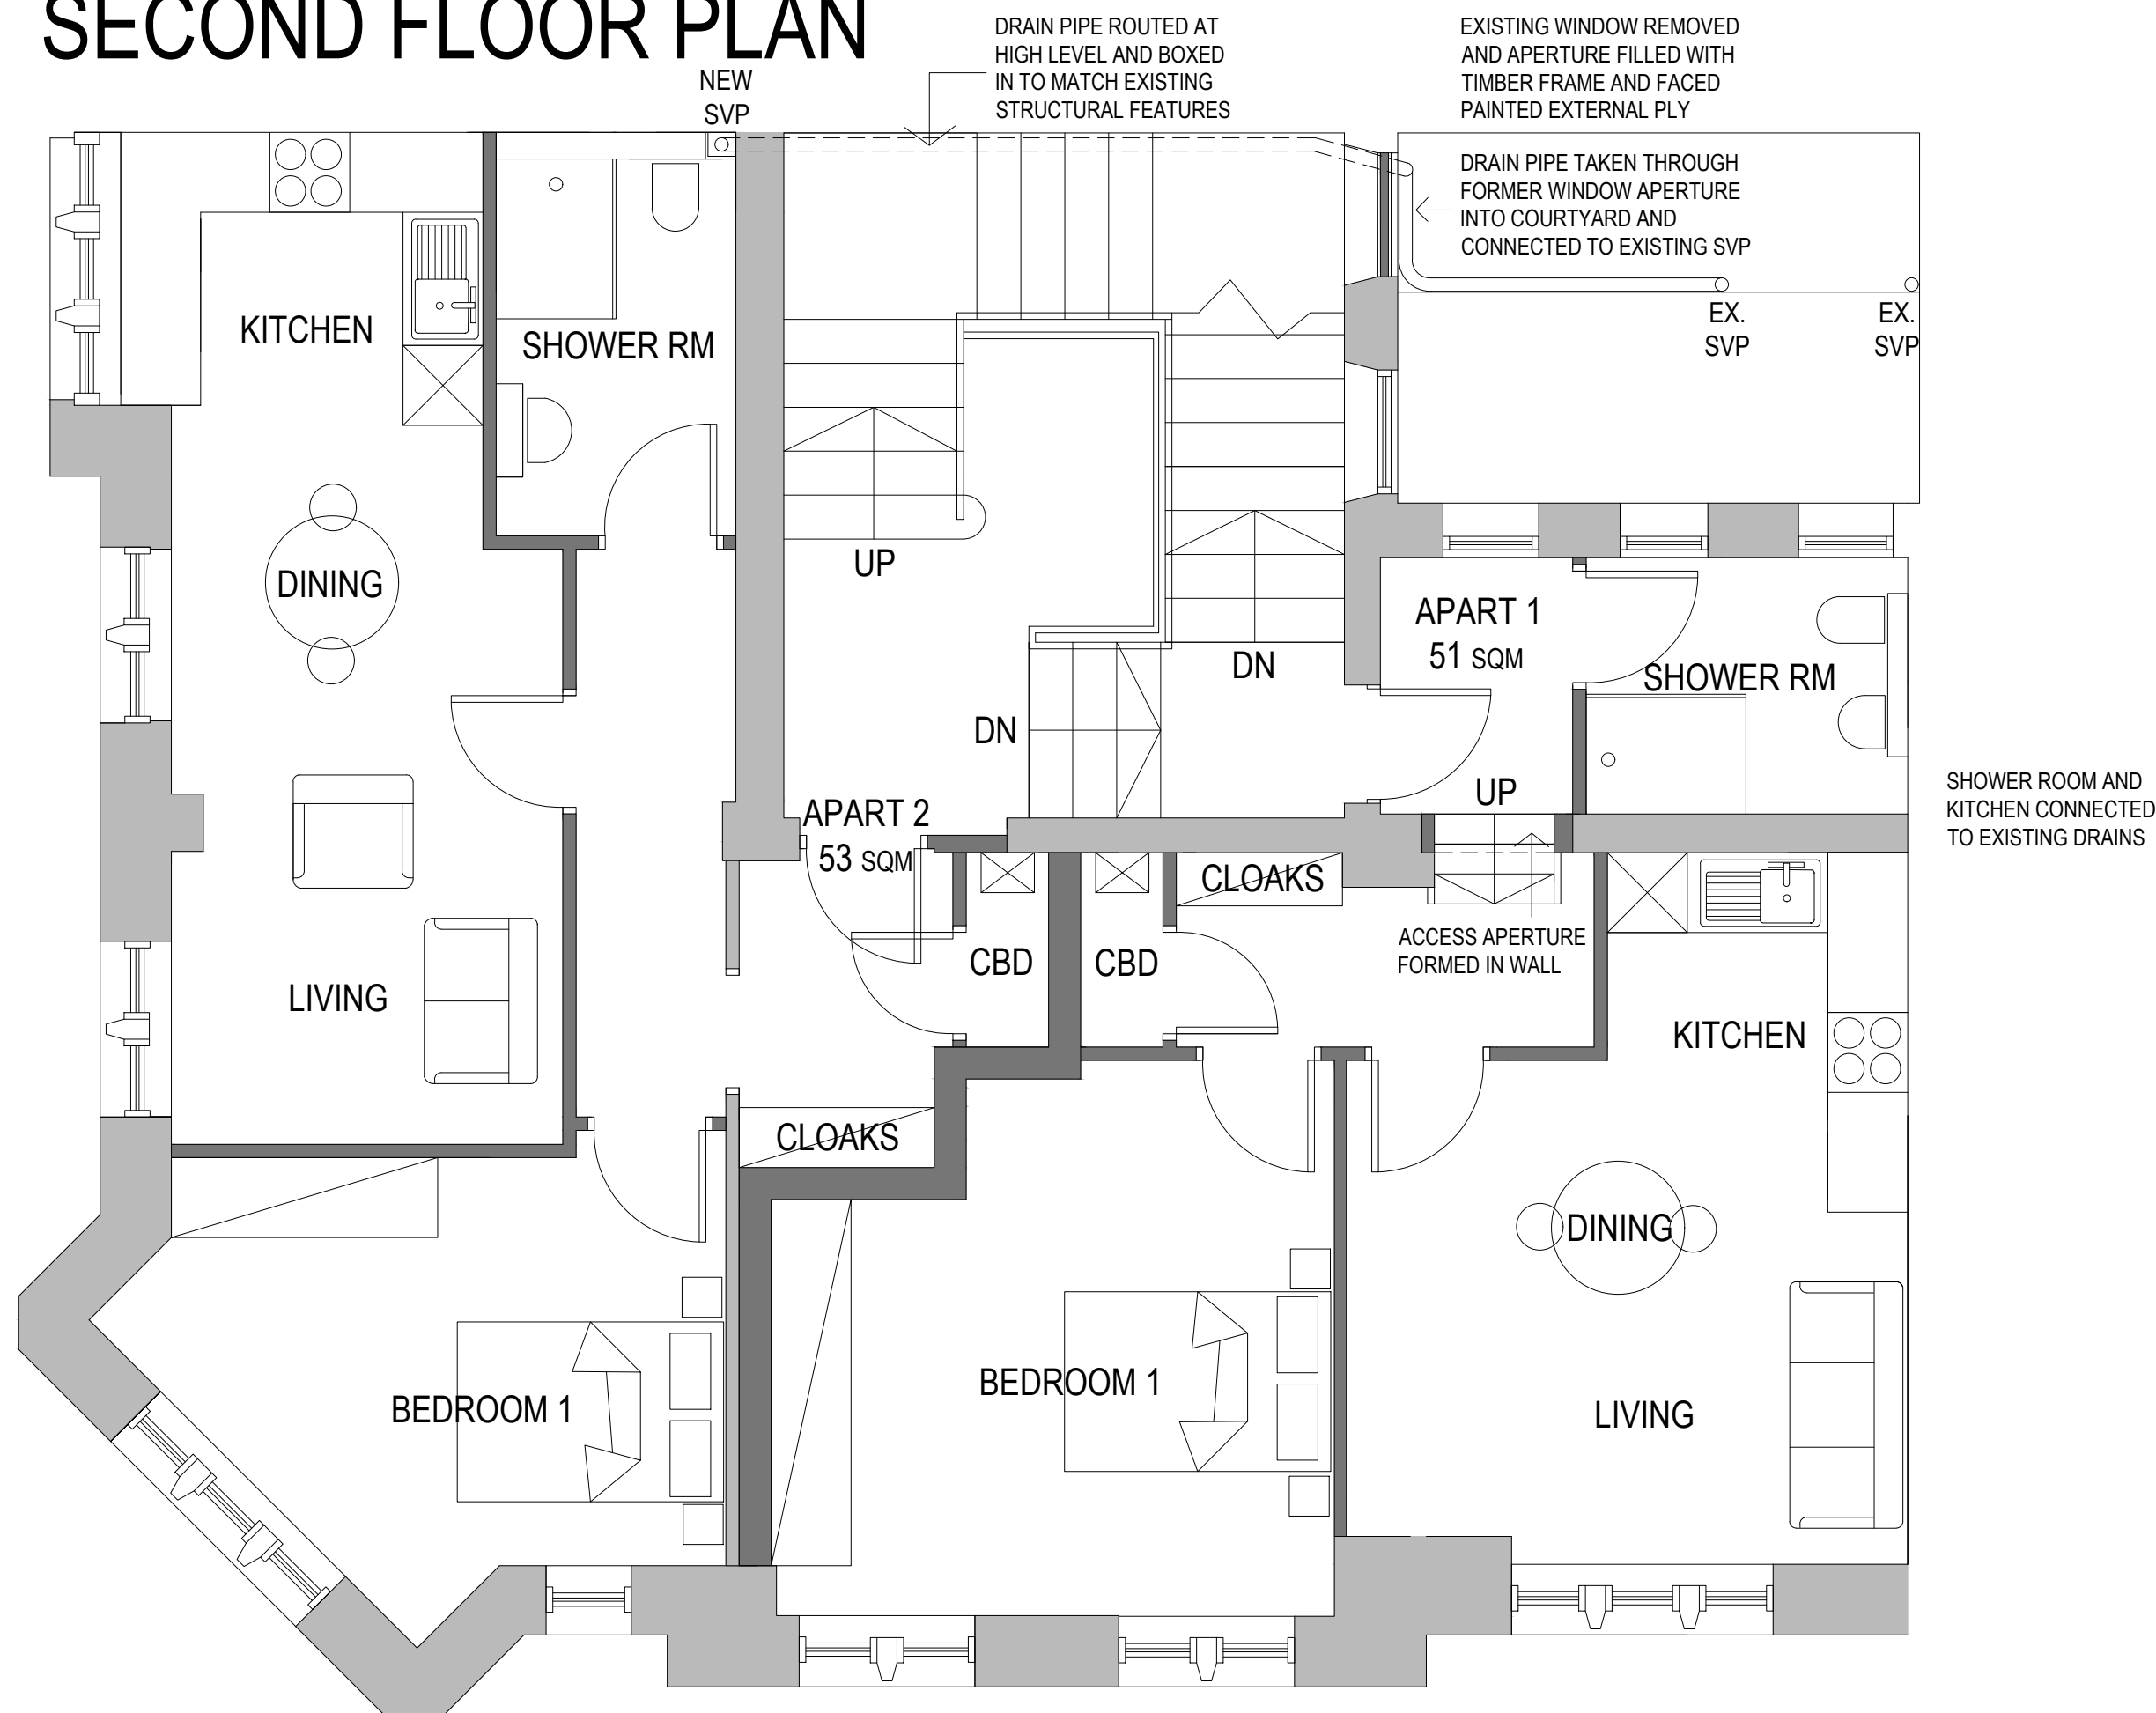

FIRST FLOOR PLAN

IF IN ANY DOUBT PLEASE ASK THE ARCHITECT FOR CLARIFICATION.
DO NOT SCALE FROM DRAWING. ALL DIMENSIONS TO BE CHECKED ON SITE.
THE COPYRIGHT FOR THESE DRAWINGS REMAINS THE PROPERTY OF THE ARCHITECT. THEY MUST NOT BE REPRODUCED IN ANY WAY WITHOUT THE ARCHITECT'S PRIOR WRITTEN CONSENT.

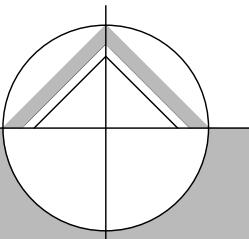

northern design
partnership

Chartered Architects
The Chapel, Millmoor Road,
Meltham, Holmfirth, HD9 5JU

www.northerndesignpartnership.co.uk
Instagram: @northerndesignp
Telephone: (01484) 854848

client	HD CENTRAL		
project	CHANGE OF USE OF UPPER FLOORS INTO APARTMENTS 69-71 NEW STREET HUDDERSFIELD HD1 2BQ		
drawing	PROPOSED PLAN LAYOUTS		
revision	notes	date	drawn
*	*	*	*
scale :	1:50 AT A1	02.25	MG
project no.	drawing no.	revision	
2388	03		