


IF IN ANY DOUBT PLEASE ASK THE ARCHITECT FOR CLARIFICATION.
DO NOT SCALE FROM DRAWING. ALL DIMENSIONS TO BE CHECKED ON SITE.
THE COPYRIGHT FOR THESE DRAWINGS REMAINS THE PROPERTY OF THE ARCHITECT. THEY MUST NOT BE REPRODUCED IN ANY WAY WITHOUT THE ARCHITECT'S PRIOR WRITTEN CONSENT.

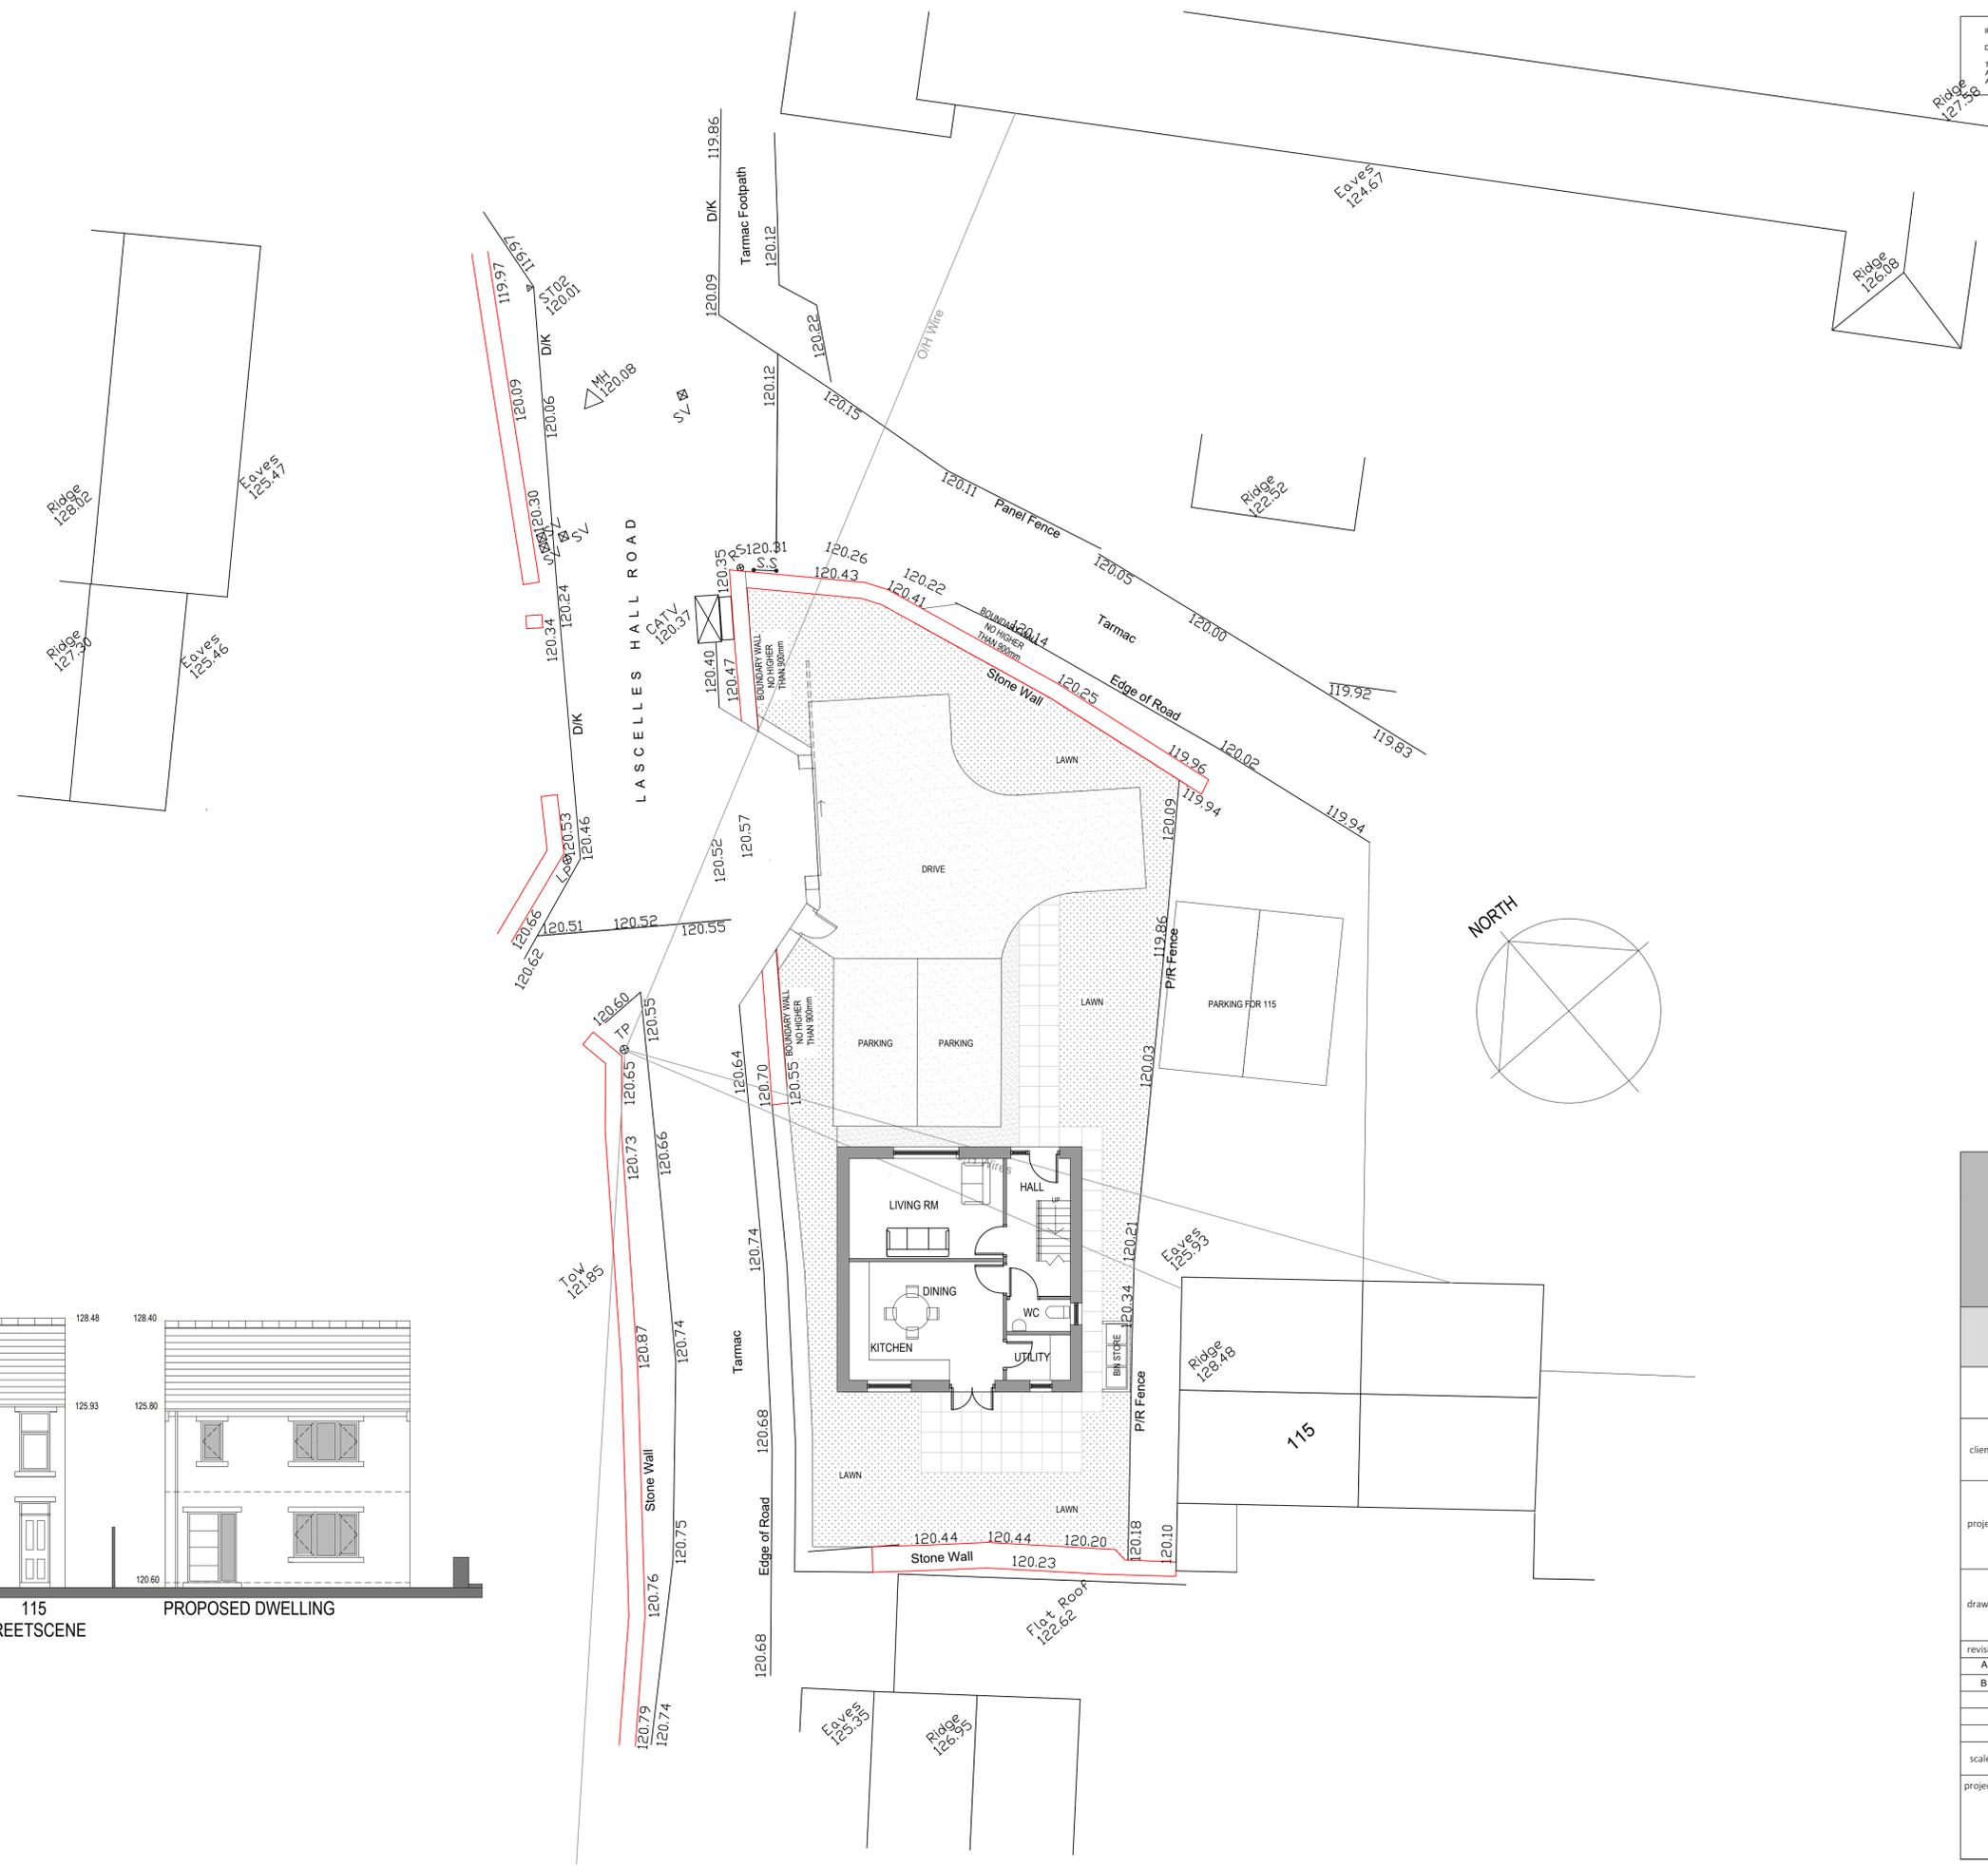



**northern design
partnership**

Chartered Architects
The Chapel, Millmoor Road,
Meltham, Holmfirth, HD9 5JU

www.northerndesignpartnership.co.uk
Instagram: @northerndesignp
Telephone: (01484) 854848

client	B. ELLIOTT PROPERTY LTD		
project	PROPOSED DETACHED DWELLING ADJ TO 115 LASCELLES HALL RD HUDDERSFIELD HD5 0BE		
drawing	PROPOSED SITE PLAN		
revision	notes	date	drawn
A	STREETSCENE ADDED	03.25	PB
B	ENTRANCE AMENDED	06.25	PB
scale :	1:100 AT A1	01.25	PB
project no.	drawing no.	revision	
2397	01	B	