




Existing Floor Plans

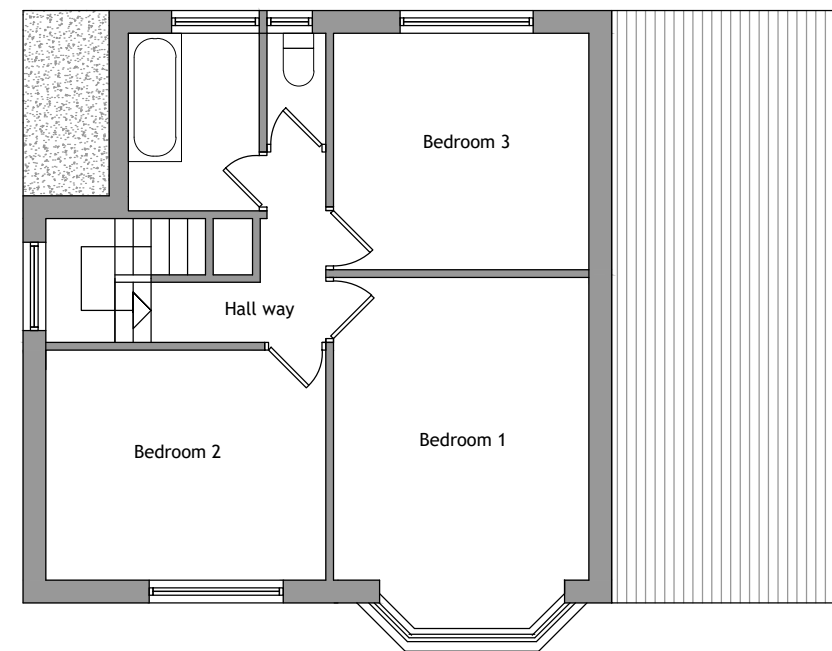


First Floor Layout 1.100

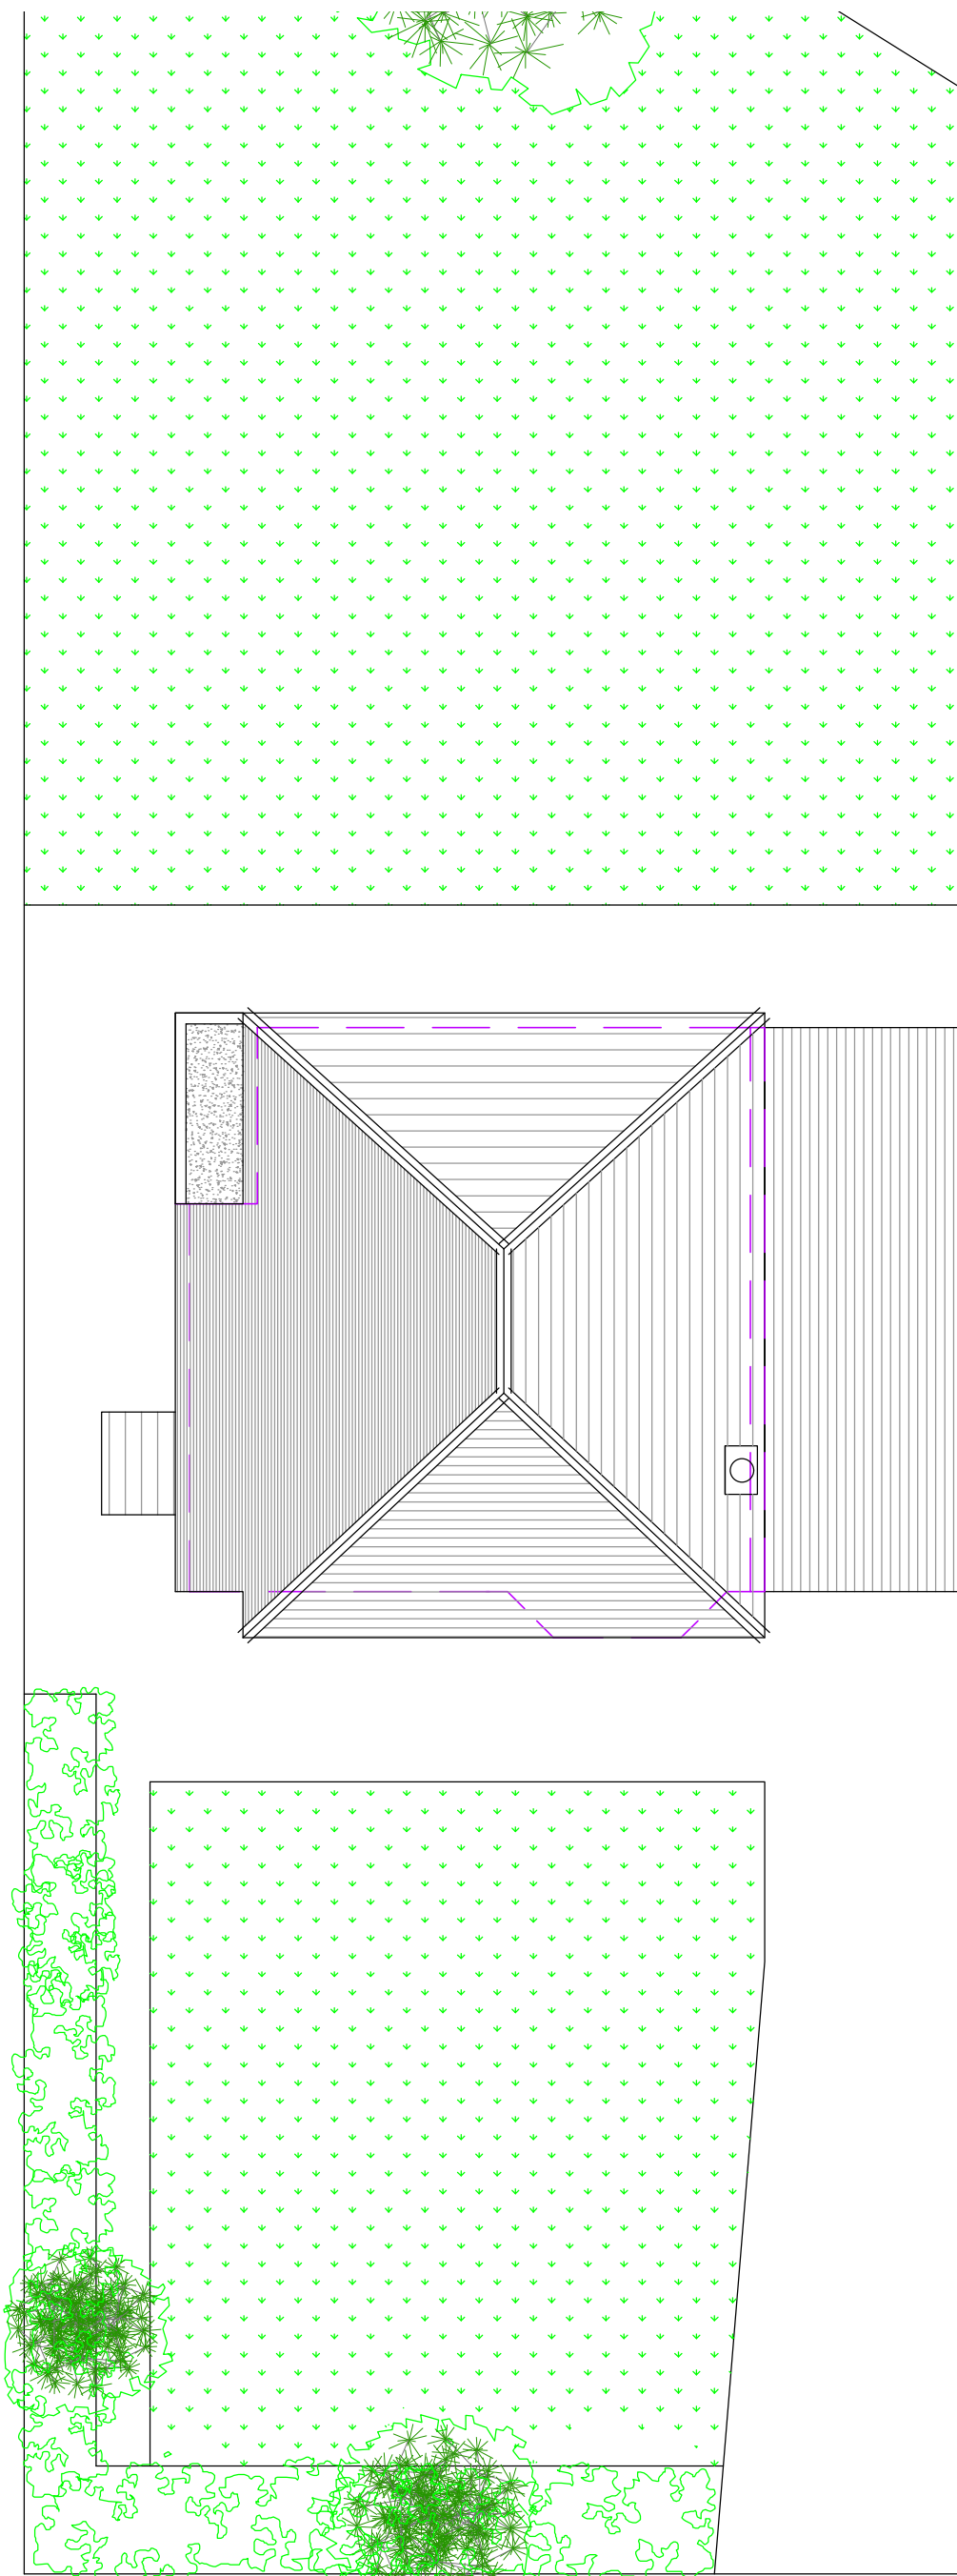

Roof Layout 1.100

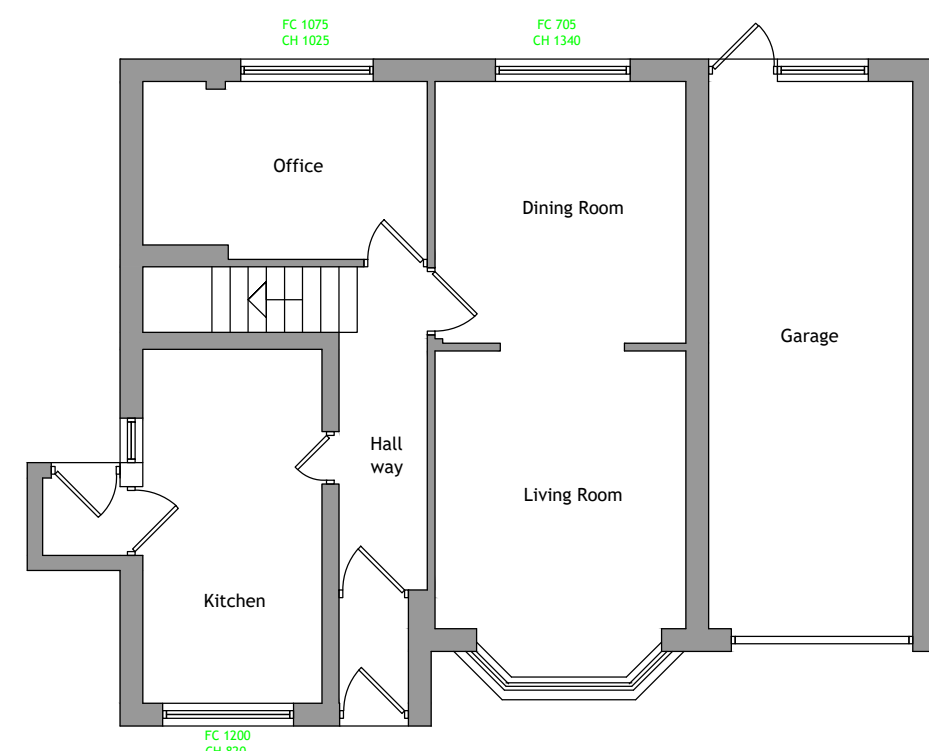


Ground Floor Layout 1.100

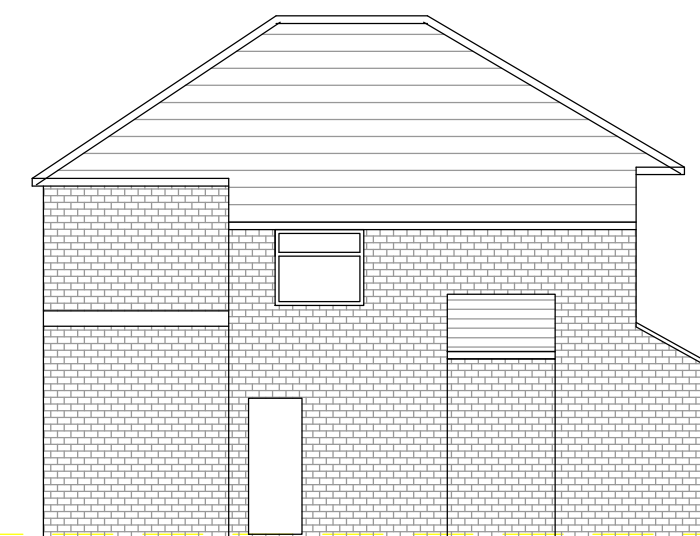


North West Elevation (Side) 1.100




North East Elevation (Rear) 1.100

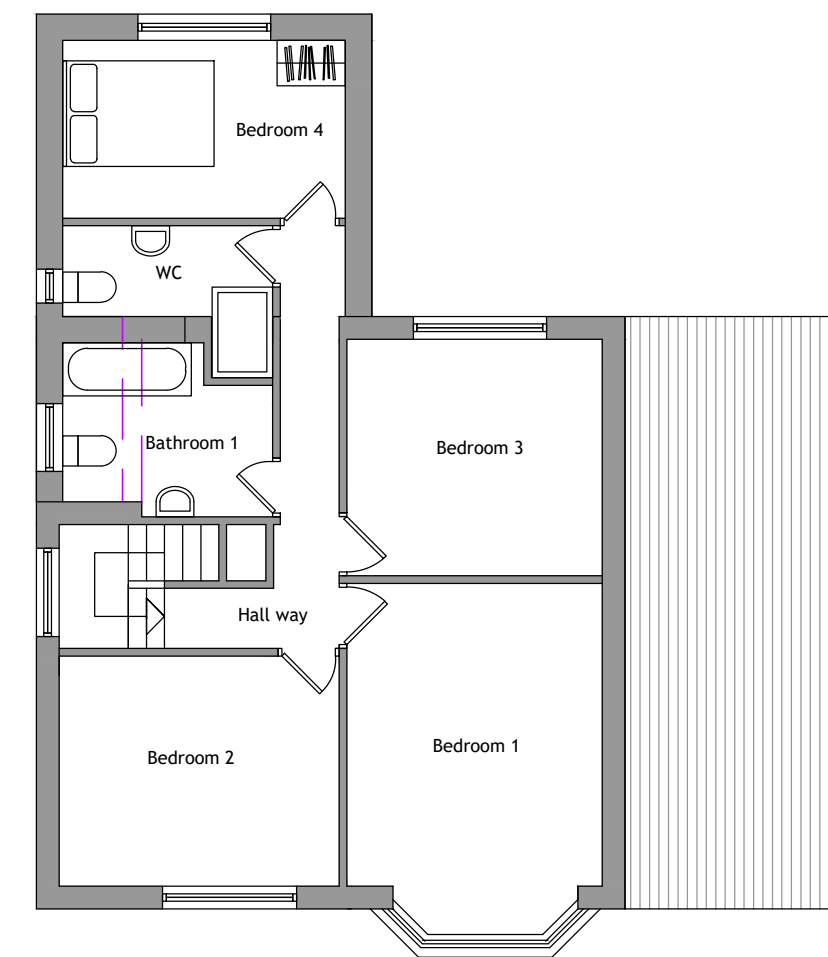


First Floor Layout 1.100

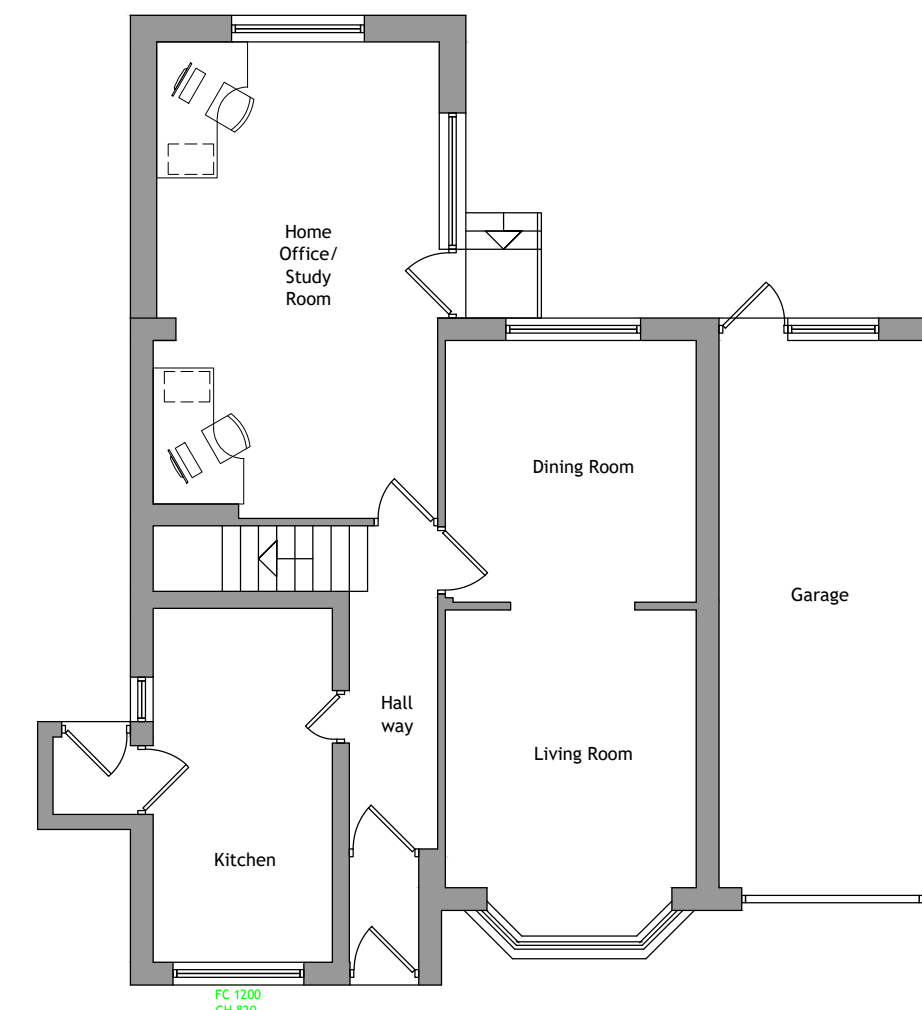

Ground Floor Layout 1.100

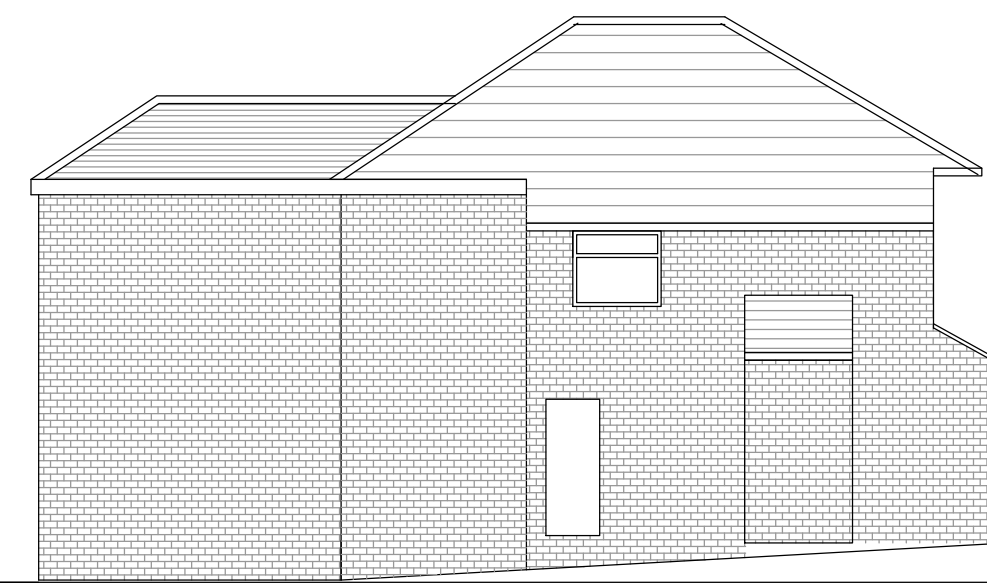


North West Elevation (Side) 1.100

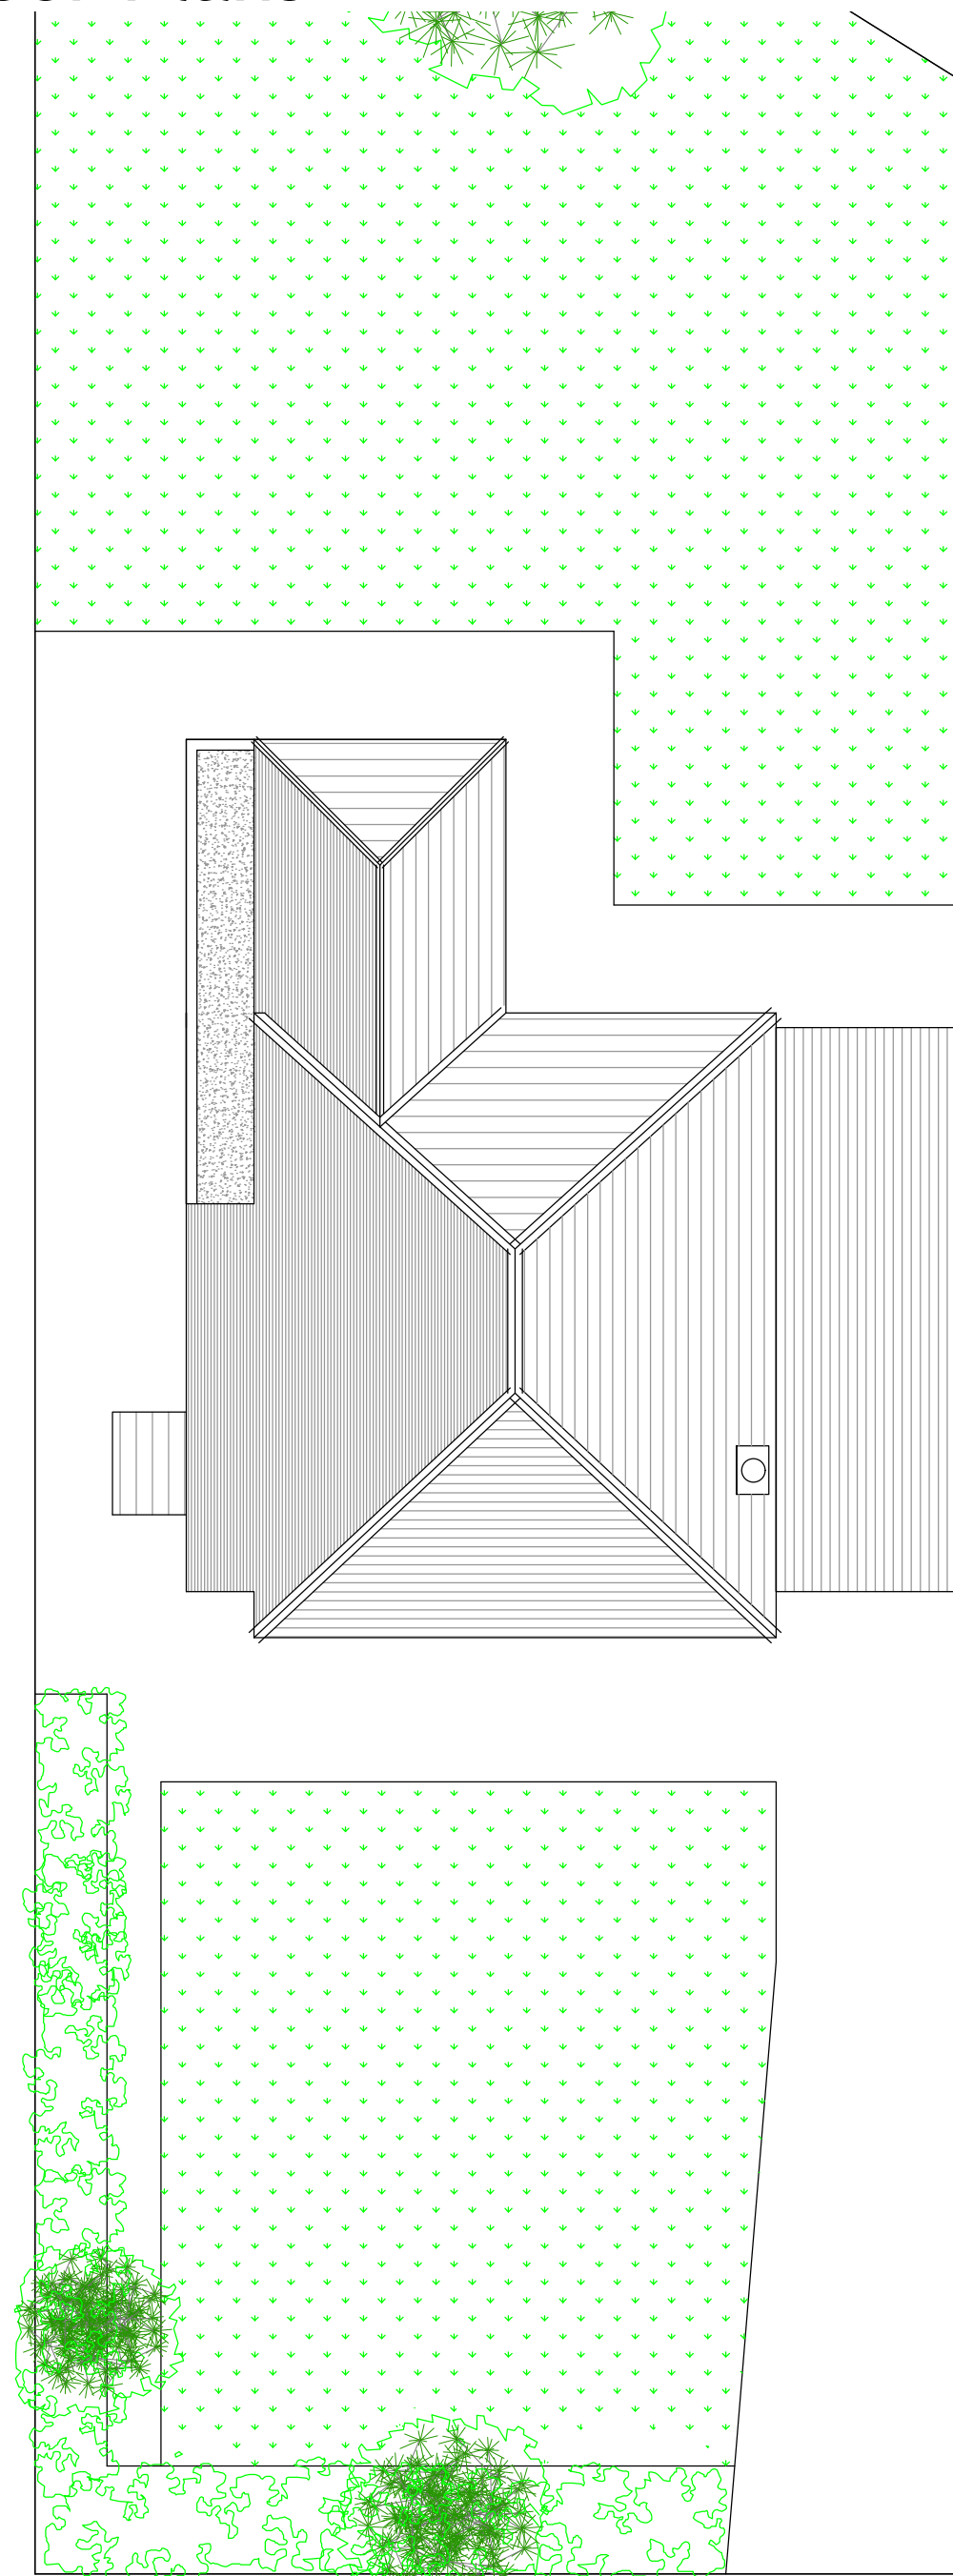

Roof Layout 1.100




North East Elevation (Rear) 1.100

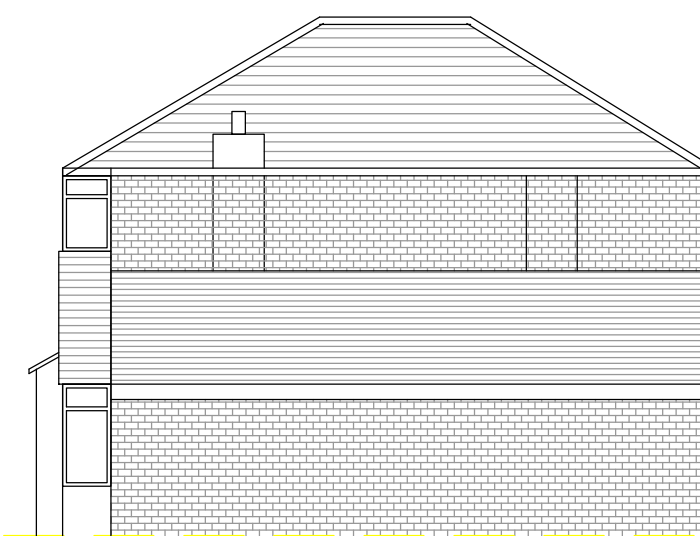

South East Elevations (Side) 1.100



South West Elevation (Front) 1.100

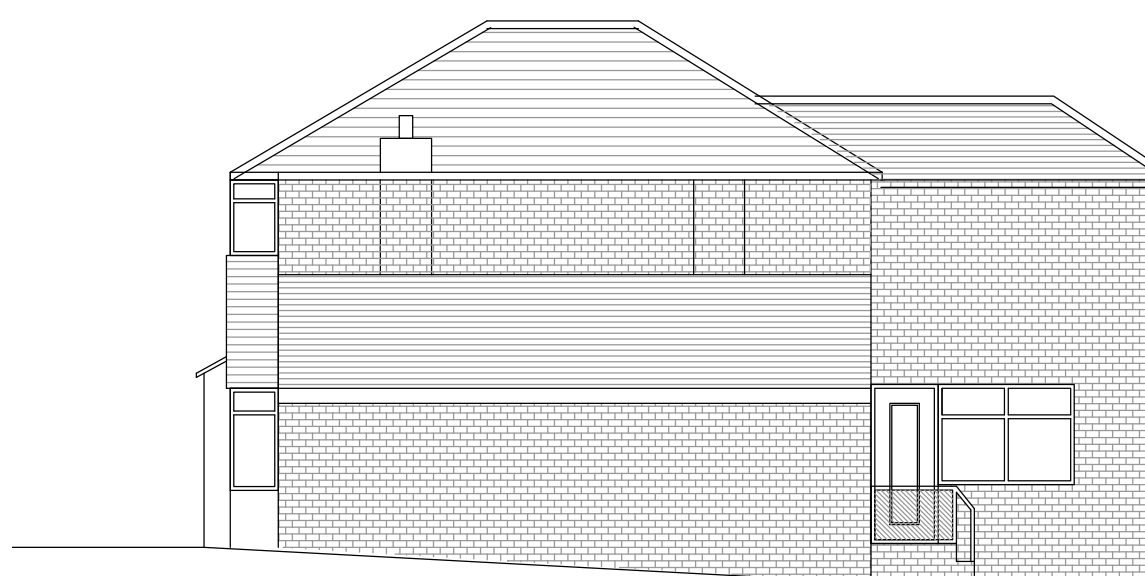



South East Elevations (Side) 1.100




South West Elevation (Front) 1.100

Proposed Floor Plans

Written dimensions on these drawings shall take precedence over scaled dimensions. Contractors shall verify and be responsible for all dimensions and conditions on the project and UHD Architectural Services must be notified of any variations from the dimensions and conditions shown by these drawings prior to commencement of any work. All contractors are deemed to have made themselves aware of site conditions prior to entering into any contract.

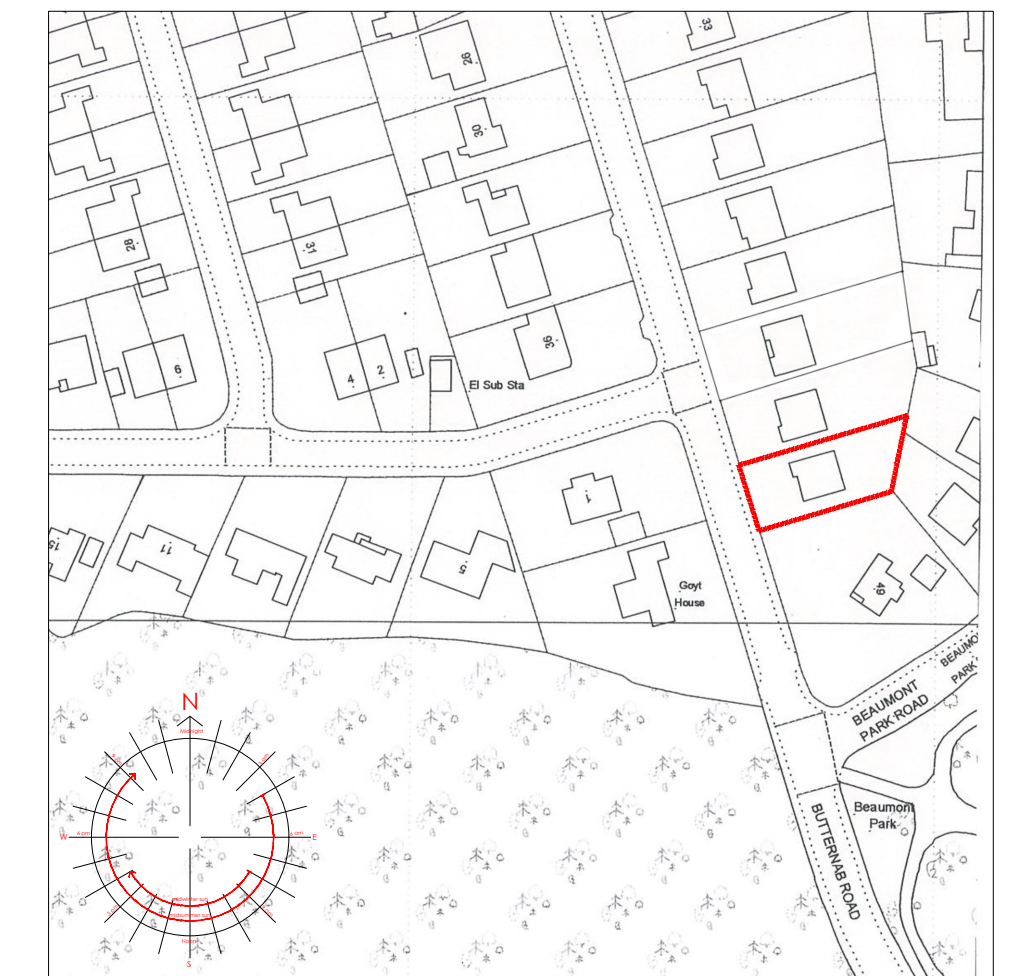 


Location Plan 1.1250

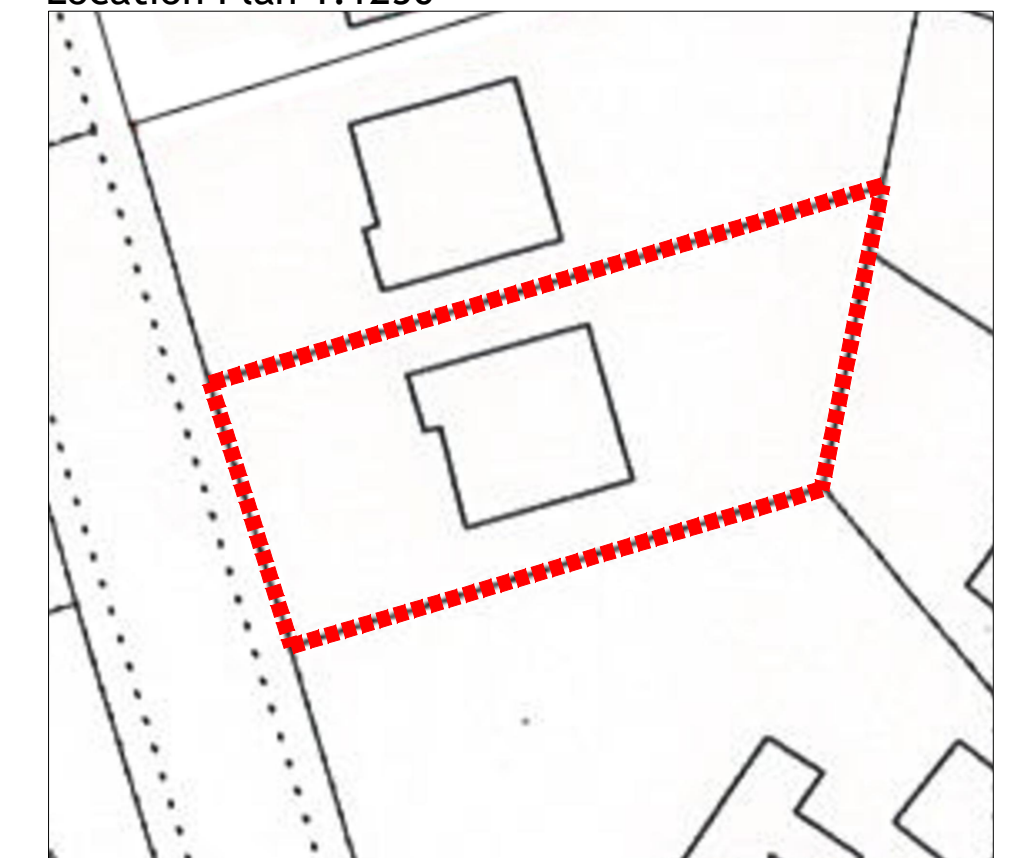

Site Plan 1.500

REV	DESCRIPTION	DATE	DRAWN
-----	-------------	------	-------

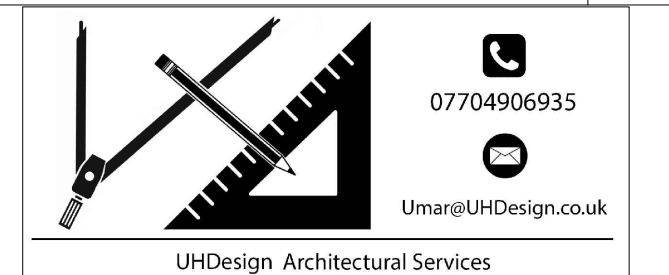

CLIENT	Mrs Kudeja Khatun				
ADDRESS	47 Butternab Road HD4 7AR				
PROJECT	Two Store Rear Extention				
DRAWING	Existing and Prop Layout and Elevations				
DRAWN	UH	DATE	Jan 25	SCALE	1.100@A1
DWG No.	2501/01				
STATUS	Existing and Proposed				