




Existing Floor Plans

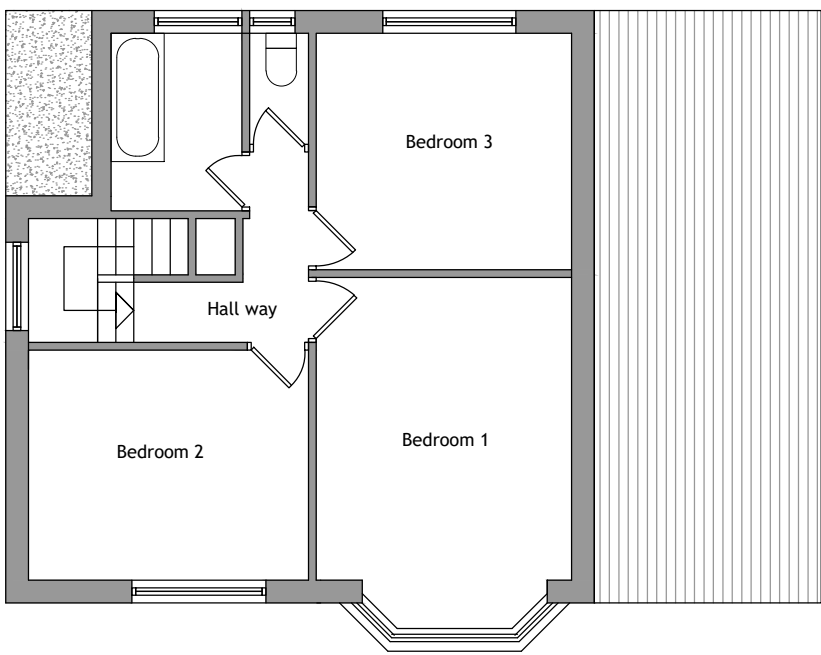


First Floor Layout 1.100

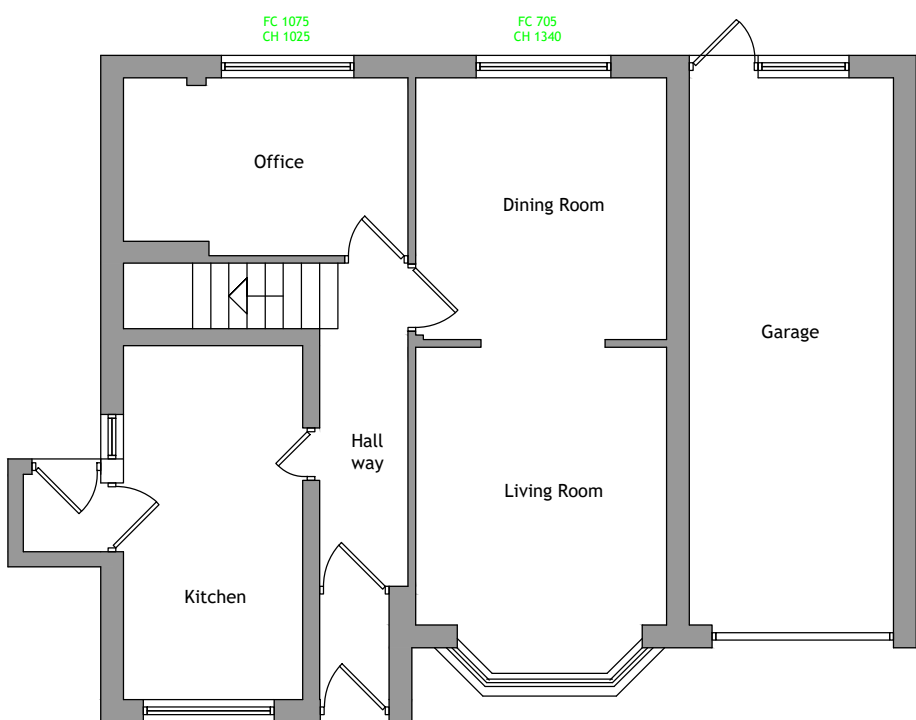


Ground Floor Layout 1.100

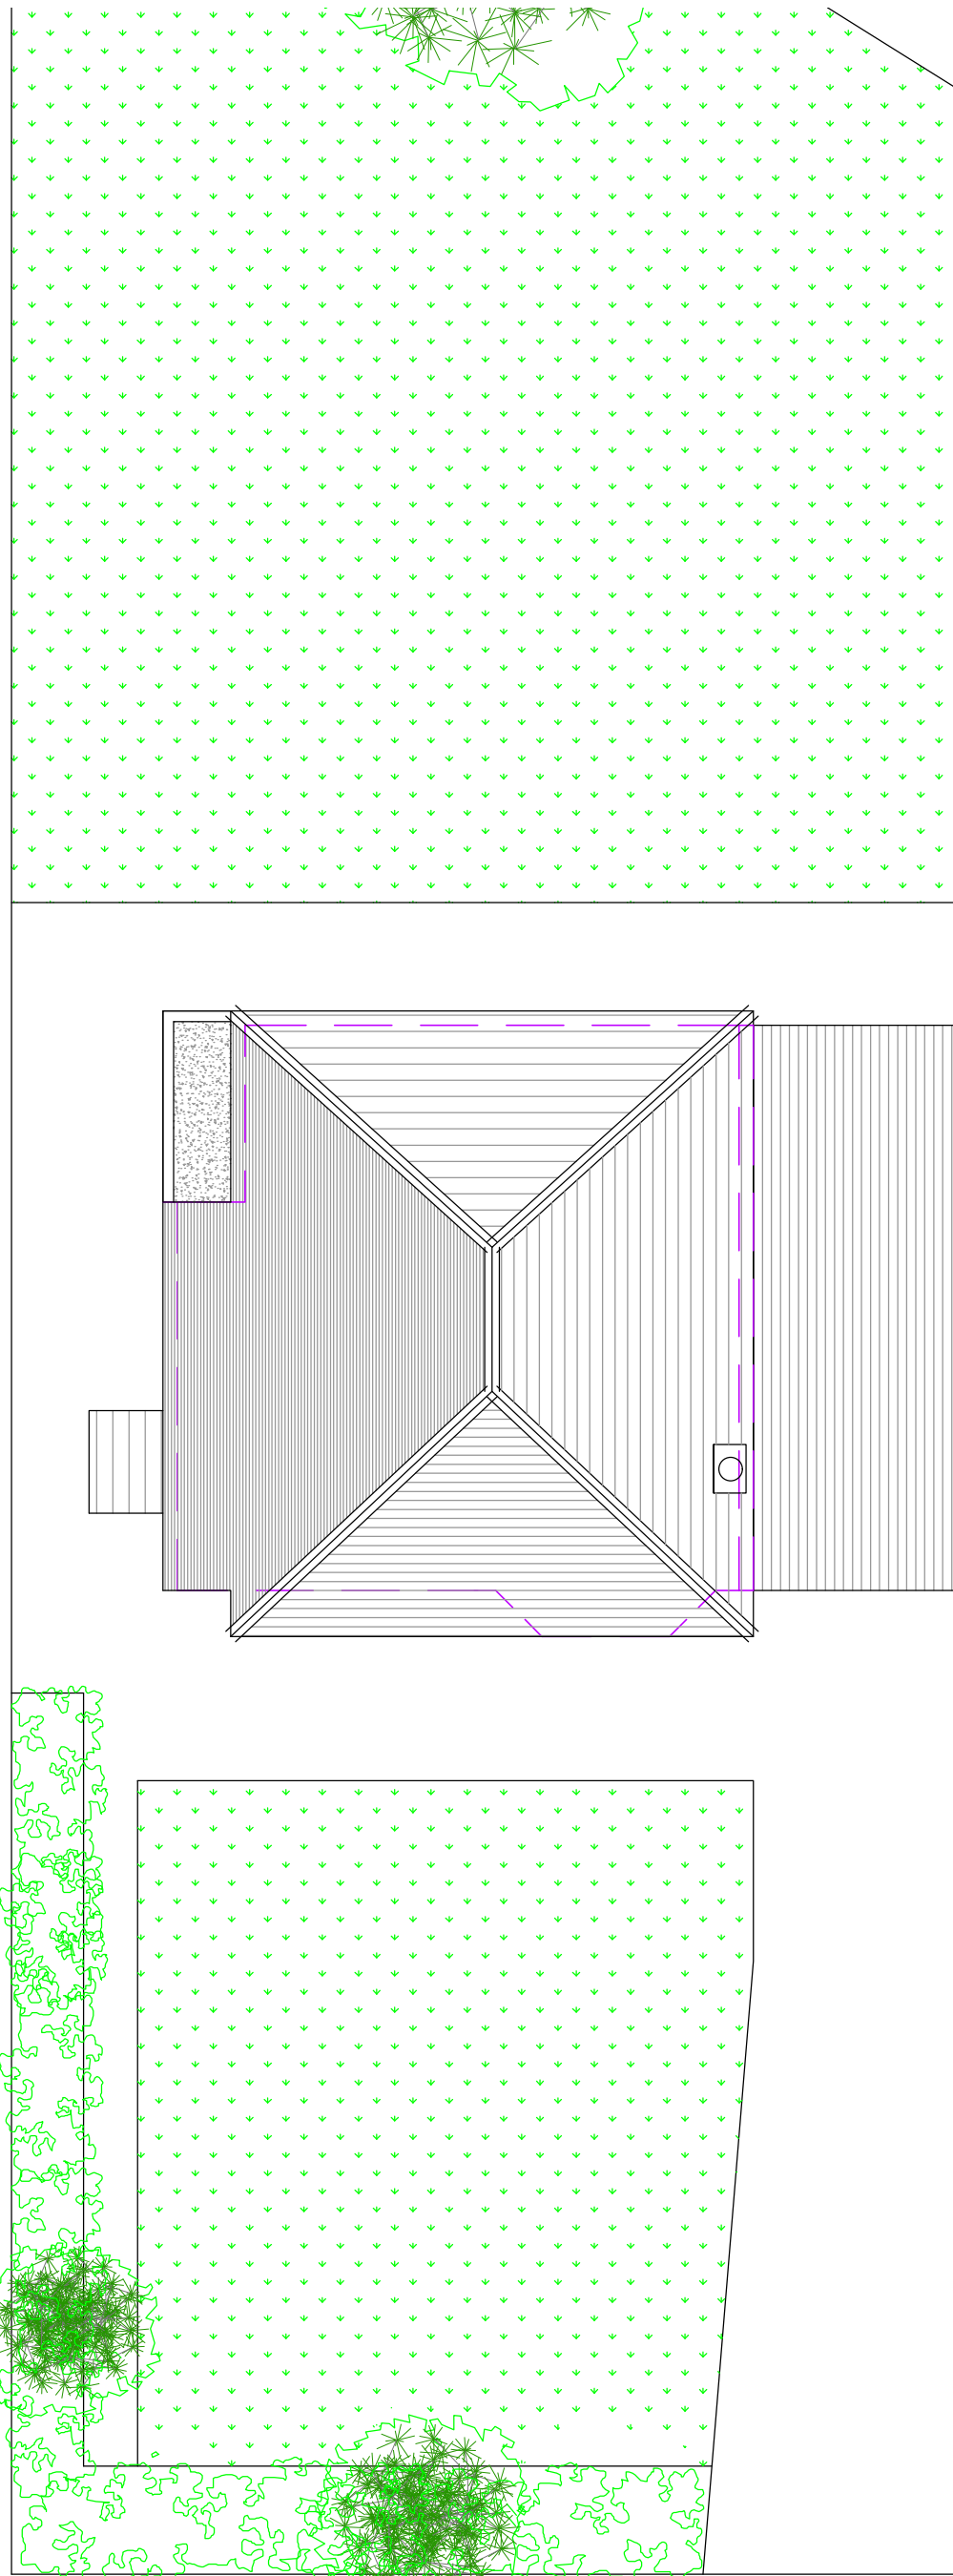


Roof Layout 1.100

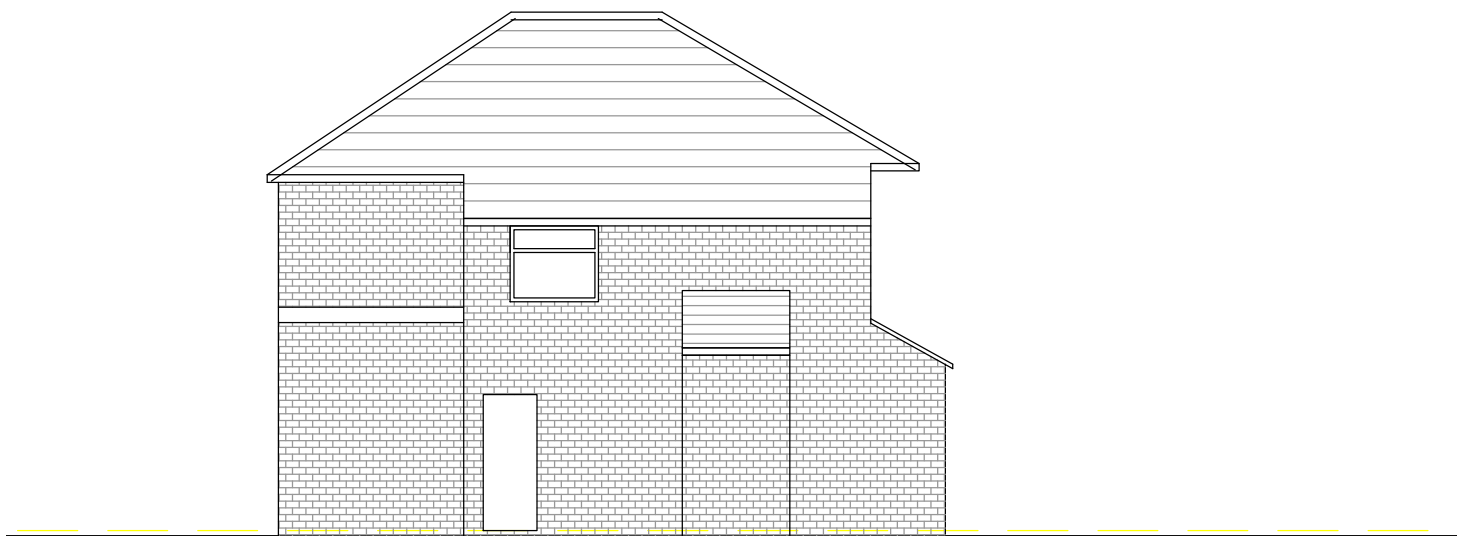

North West Elevation (Side) 1.100

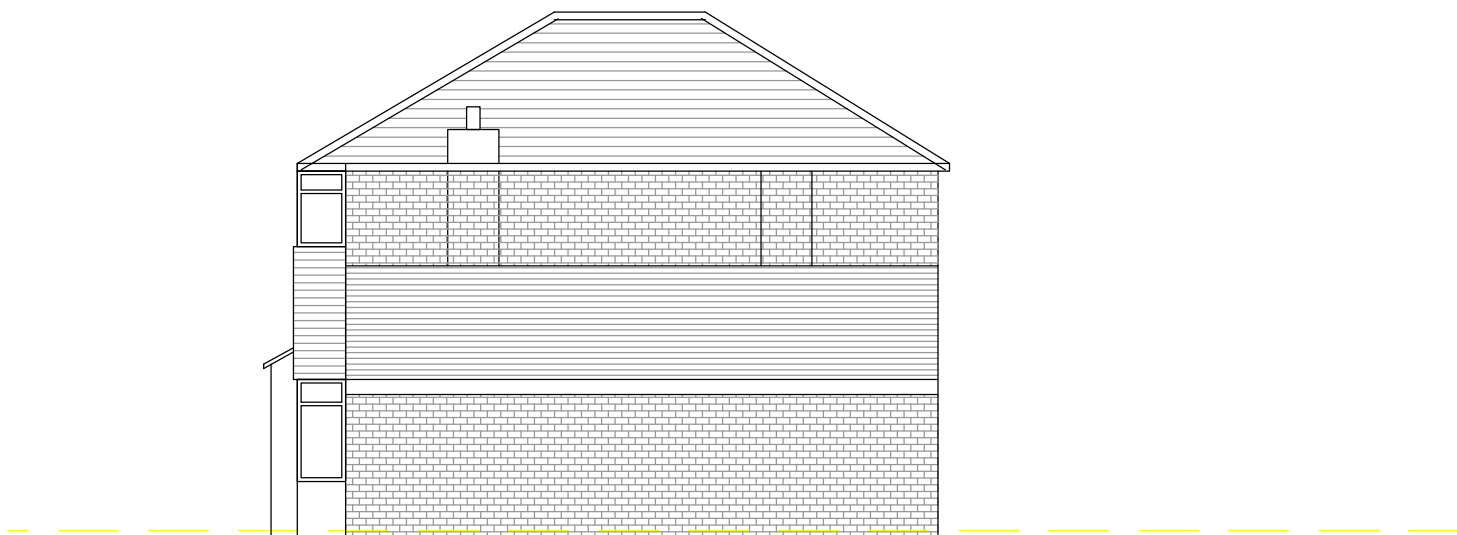

South East Elevations (Side) 1.100

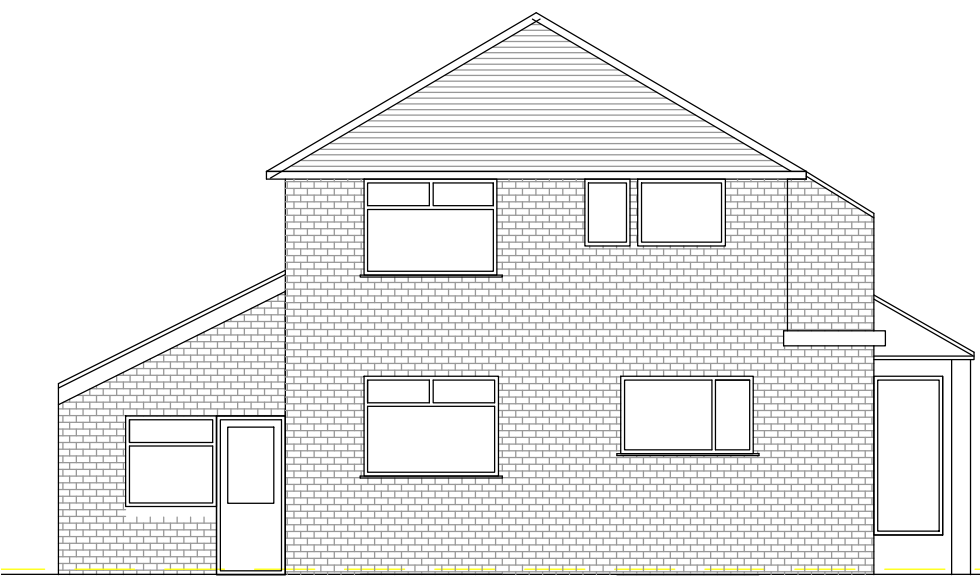


North East Elevation (Rear) 1.100




South West Elevation (Front) 1.100


Proposed Floor Plans

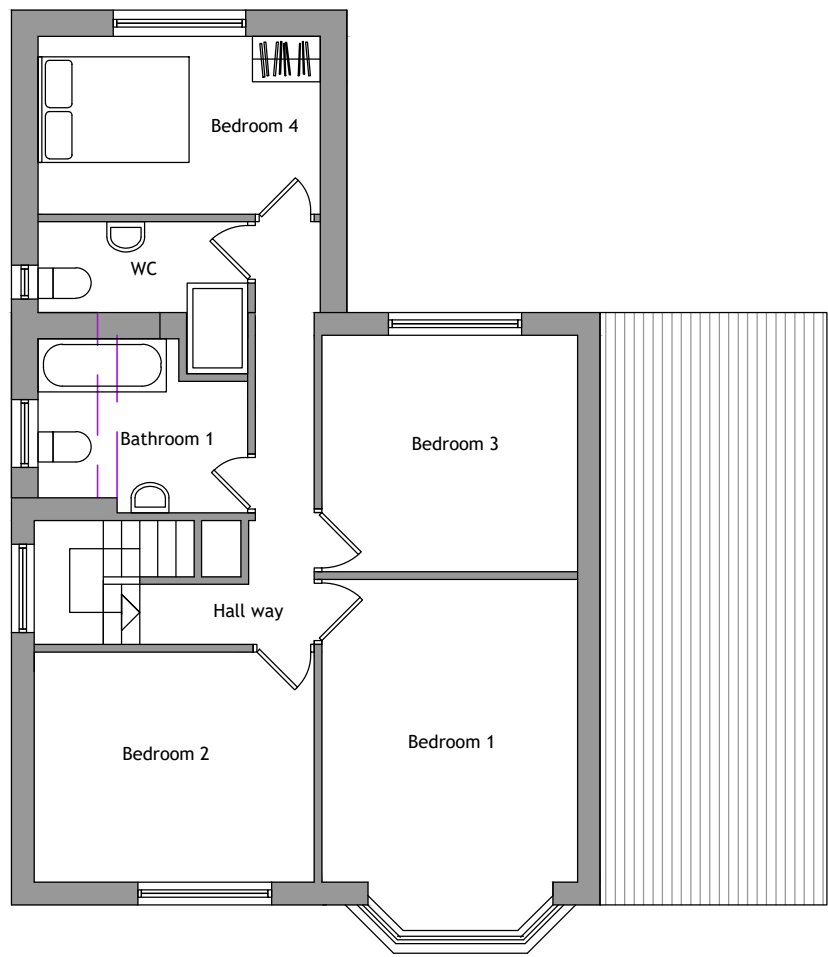

First Floor Layout 1.100

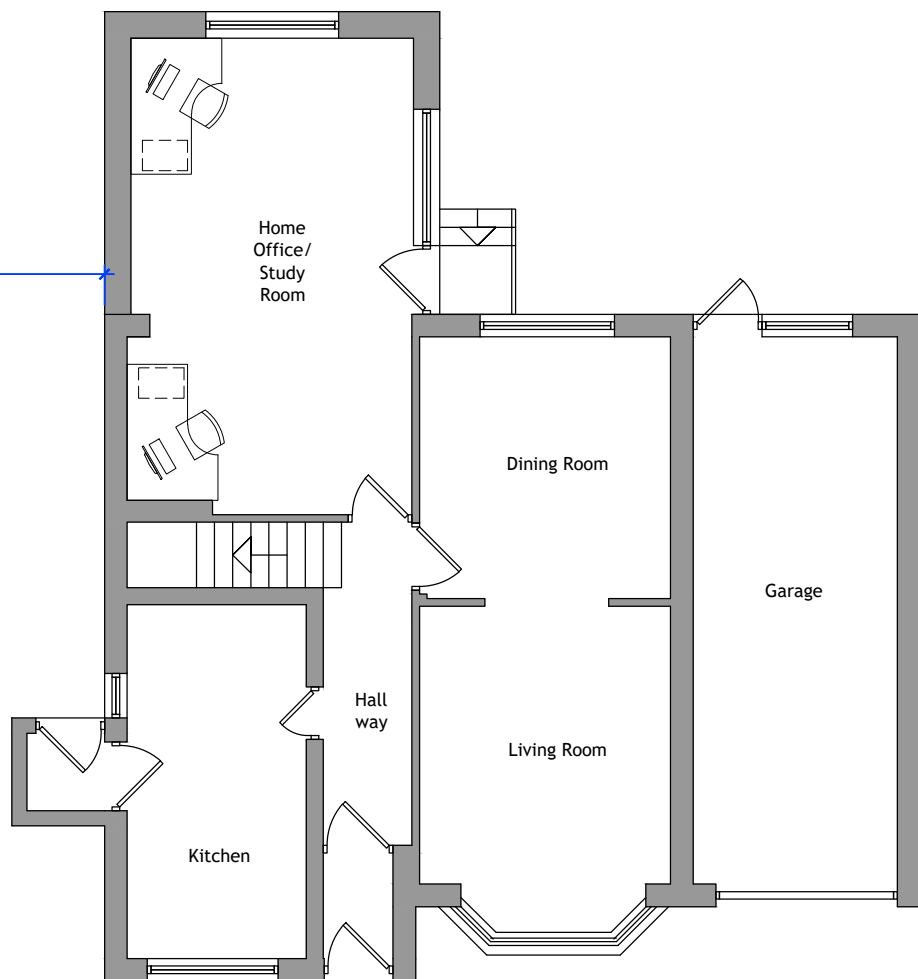

Ground Floor Layout 1.100

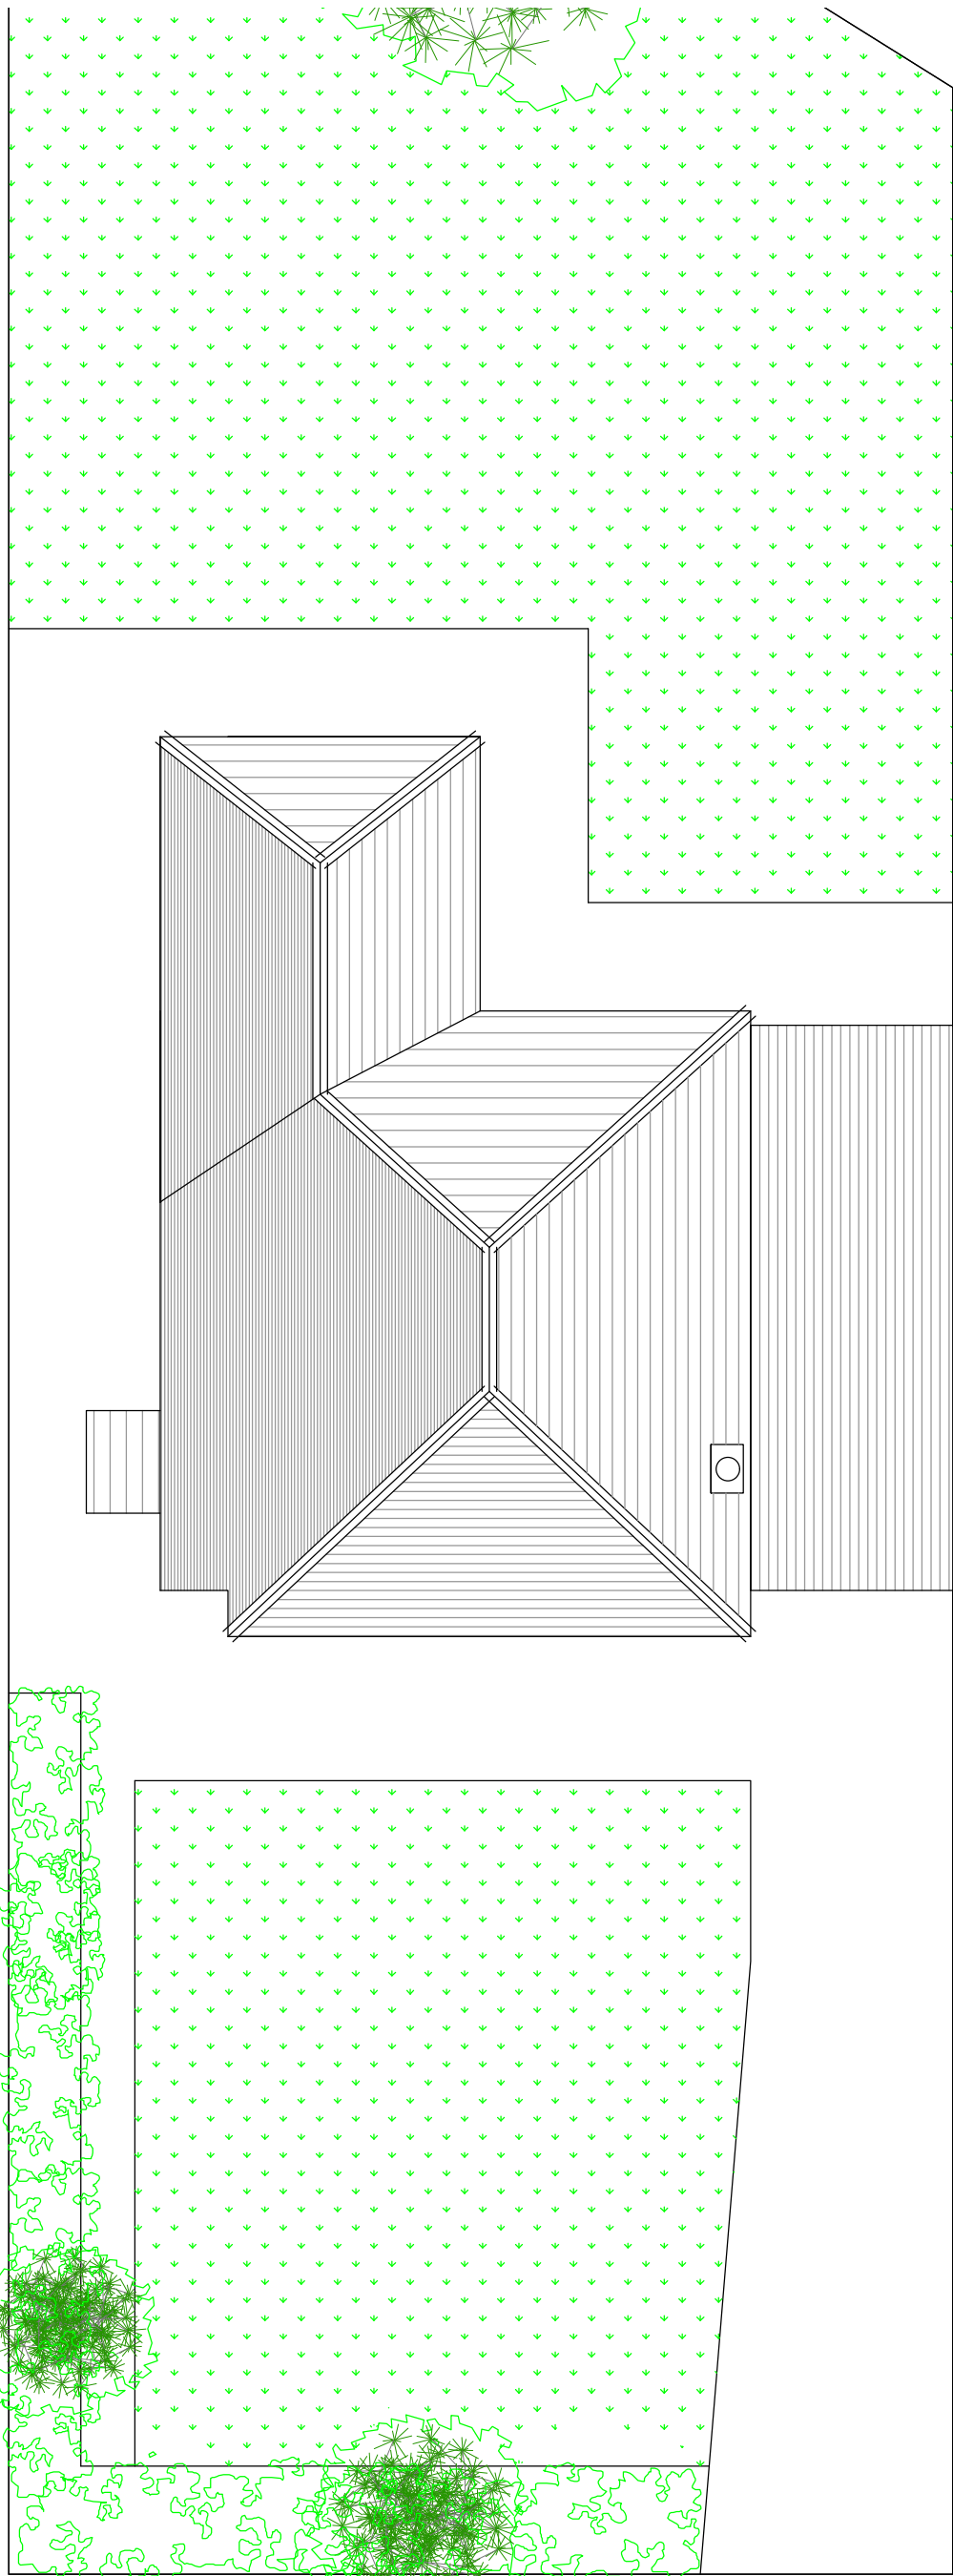

Roof Layout 1.100



North West Elevation (Side) 1.100



South East Elevations (Side) 1.100




North East Elevation (Rear) 1.100




South West Elevation (Front) 1.100

Written dimensions on these drawings shall take precedence over scaled dimensions. Contractors shall verify and be responsible for all dimensions and conditions on the project and UHD Architectural Services must be notified of any variations from the dimensions and conditions shown by these drawings prior to commencement of any work. All contractors are deemed to have made themselves aware of site conditions prior to entering into any contract.


|    |       |
|----|-------|
| A1 | 1:50  |
| A3 | 1:100 |

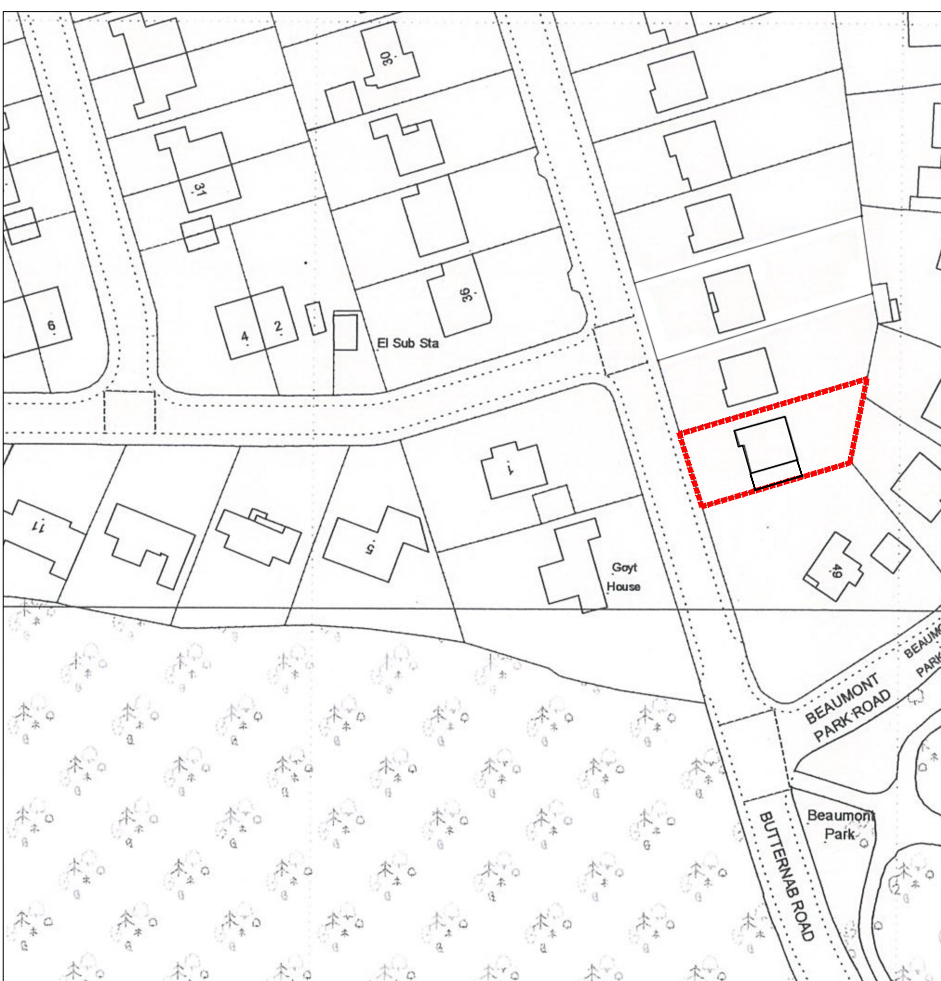


Location Plan 1.1250

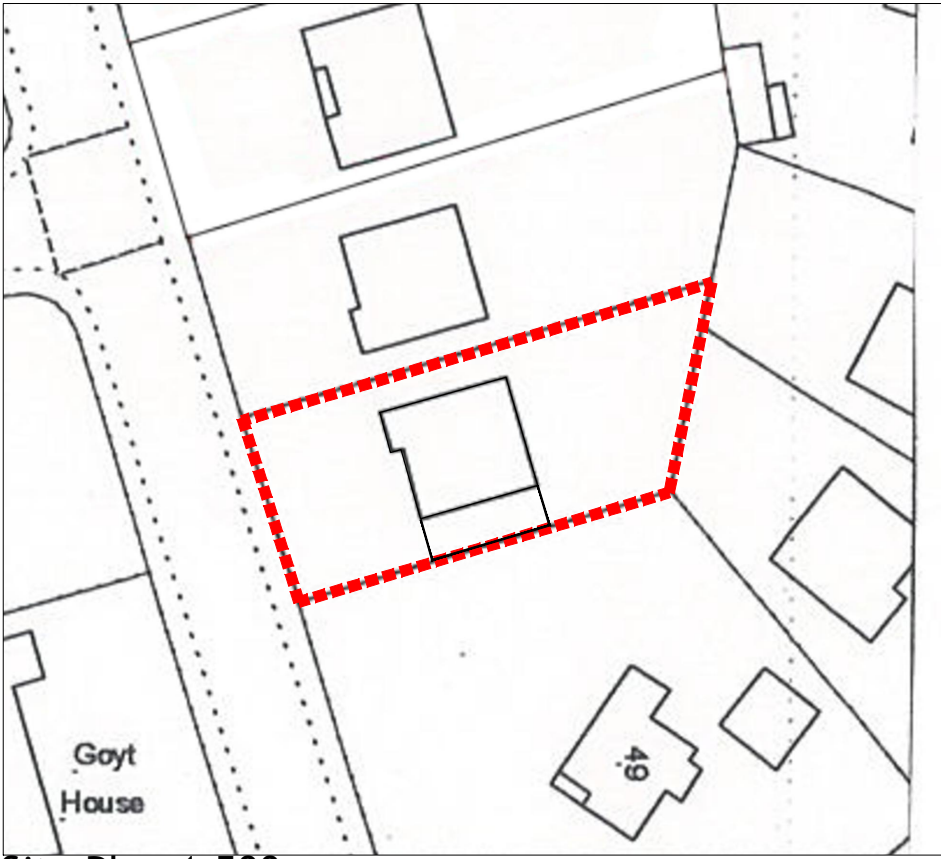

Site Plan 1.500

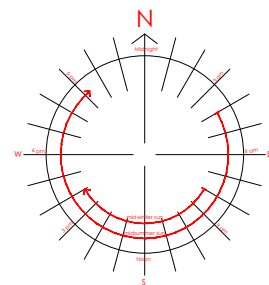

| REV | DESCRIPTION | DATE | DRAWN |
|-----|-------------|------|-------|
|-----|-------------|------|-------|

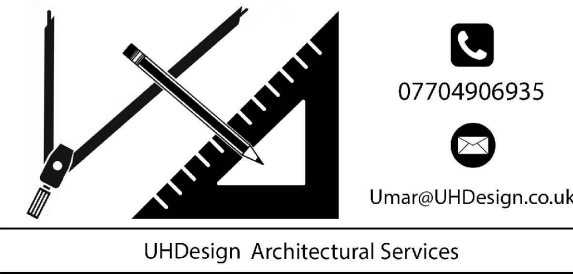

|         |                                         |      |        |
|---------|-----------------------------------------|------|--------|
| CLIENT  | Mrs Kudeja Khatun                       |      |        |
| ADDRESS | 47 Butternab Road<br>HD4 7AR            |      |        |
| PROJECT | Two Storey Rear Extentsion              |      |        |
| DRAWING | Existing and Prop Layout and Elevations |      |        |
| DRAWN   | UH                                      | DATE | Jan 25 |
| DWG No. | 2501/01C                                |      |        |
| STATUS  | Existing and Proposed                   |      |        |