




Ground Floor Plan



First Floor Plan

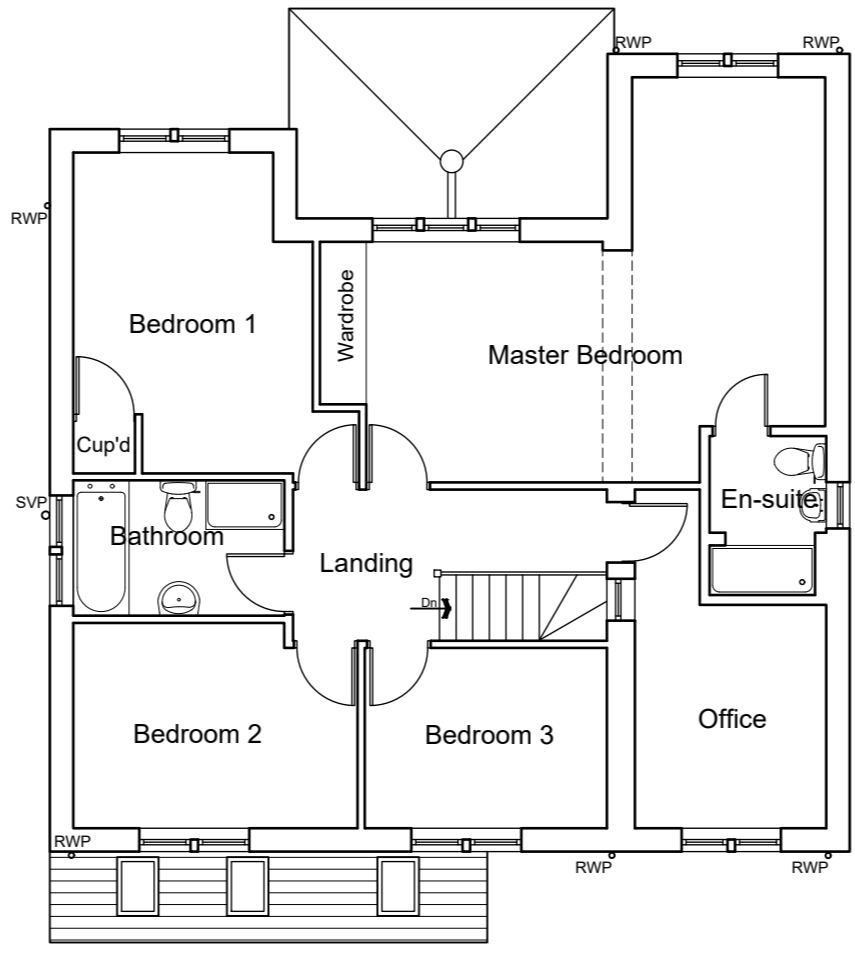


West Elevation
(rear)

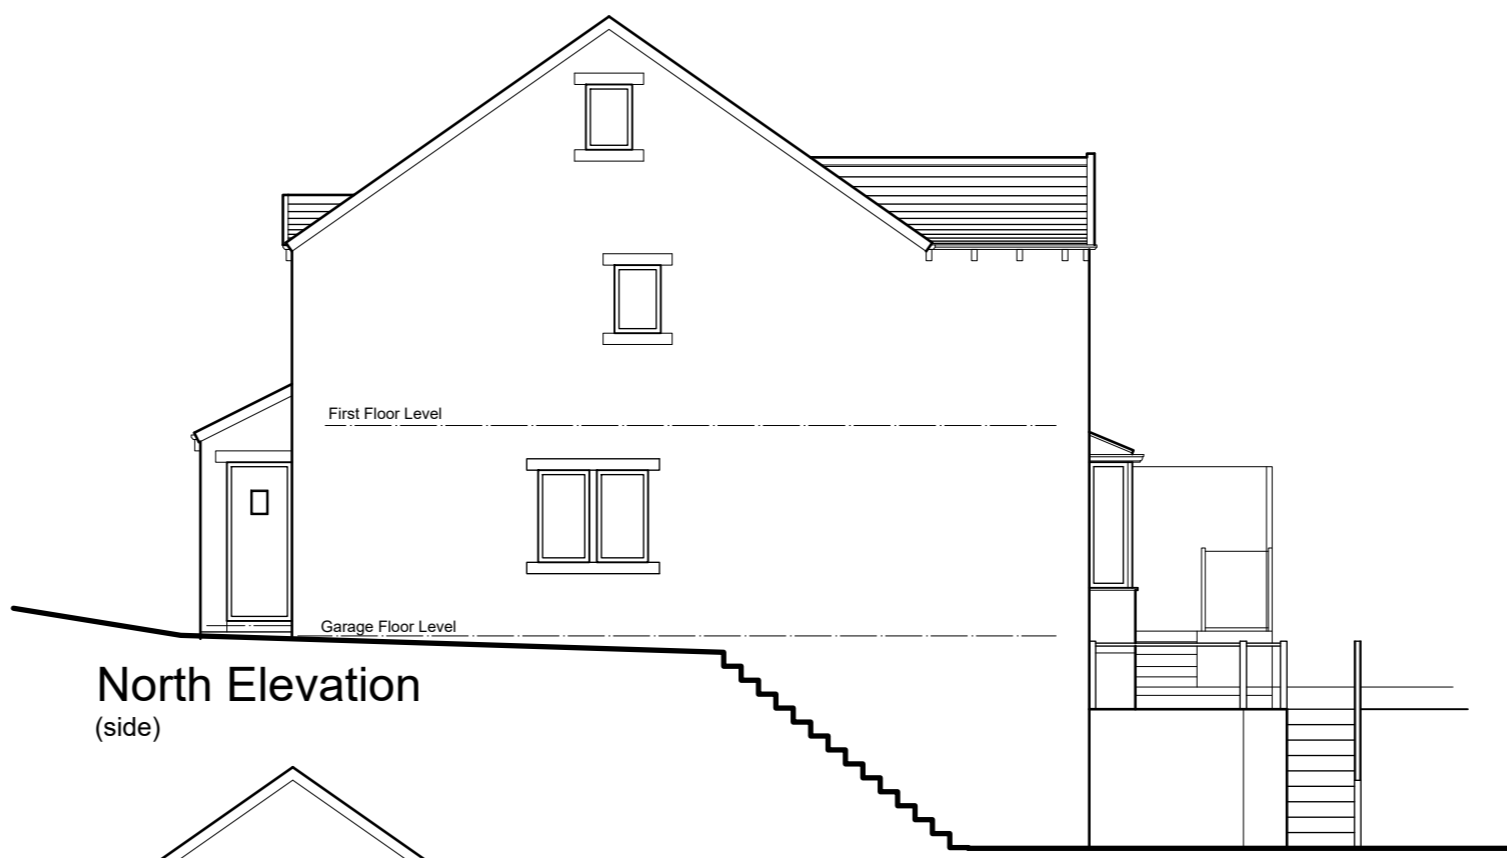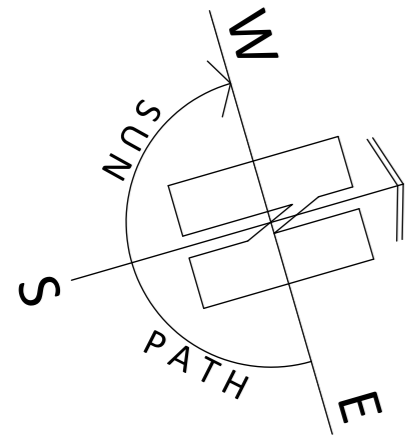


North Elevation
(side)



East Elevation
(front)

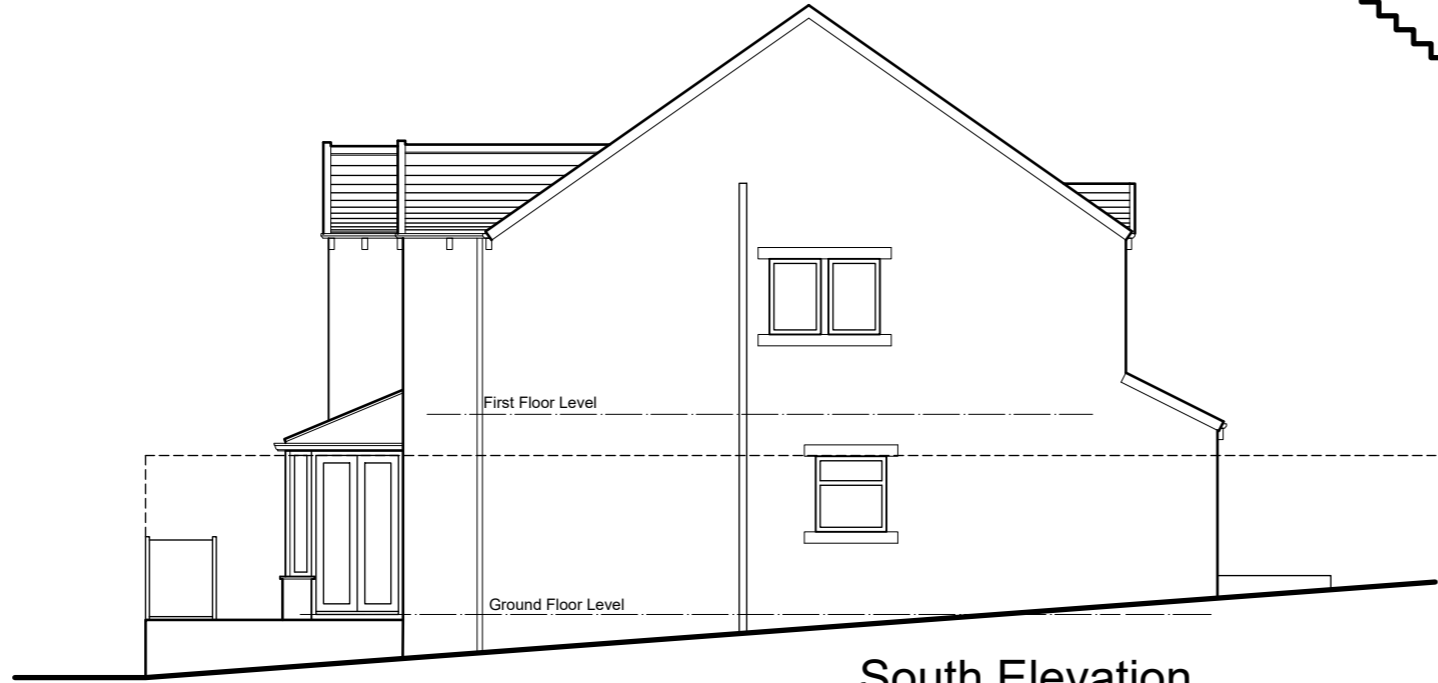

South Elevation
(side)

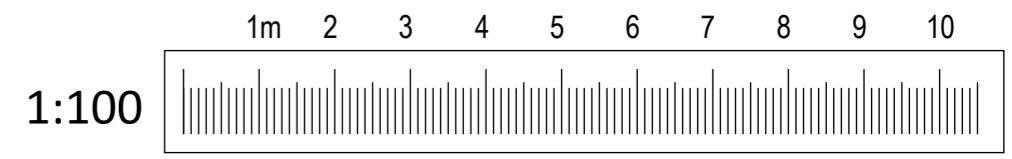

1:100

PAUL MATTHEWS ARCHITECTURAL Ltd

ARCHITECTURE | PLANNING | DESIGN

Malkin Farm
Brow Lane
Holmfirth
HD9 2RJ
07946872499
paul@paulmatthewsarchitectural.co.uk
www.paulmatthewsarchitectural.co.uk

Company Registration Number: 09898149 – Company Registered in England and Wales

Project
Removal of Conservatory and Erection of Replacement Single Storey Rear Extension, Alterations to Patio and External Steps and associated alterations to dwelling at, 24 Broad Oak, Linthwaite, Huddersfield HD7 5TE

Client
Mr & Mrs C Sykes

Drawing Title/Issue
General Arrangement as Existing

scale	date	sheet size	dwg. no.
1:100	12/2024	A2	24/1109/03