

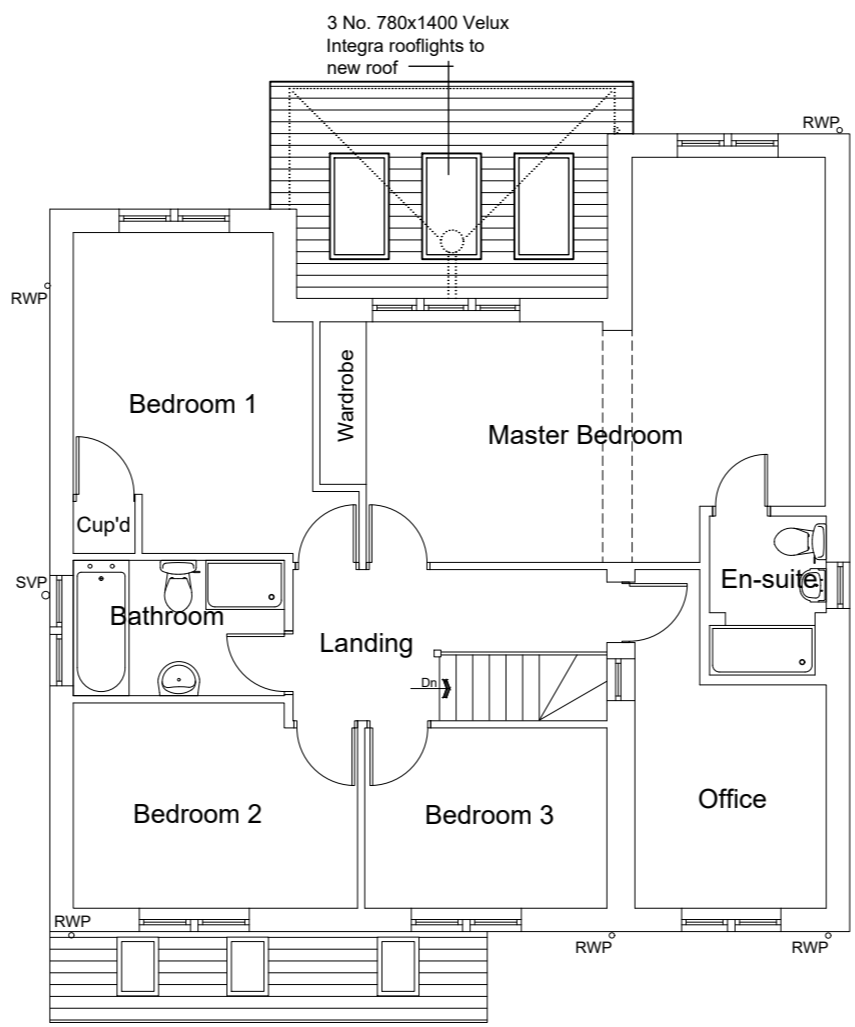
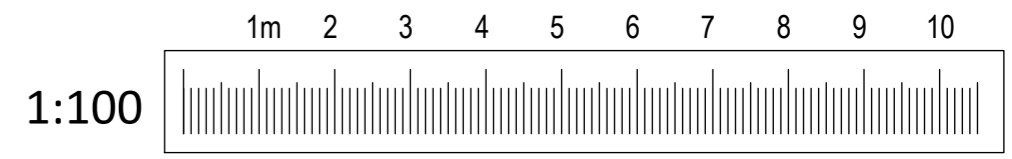
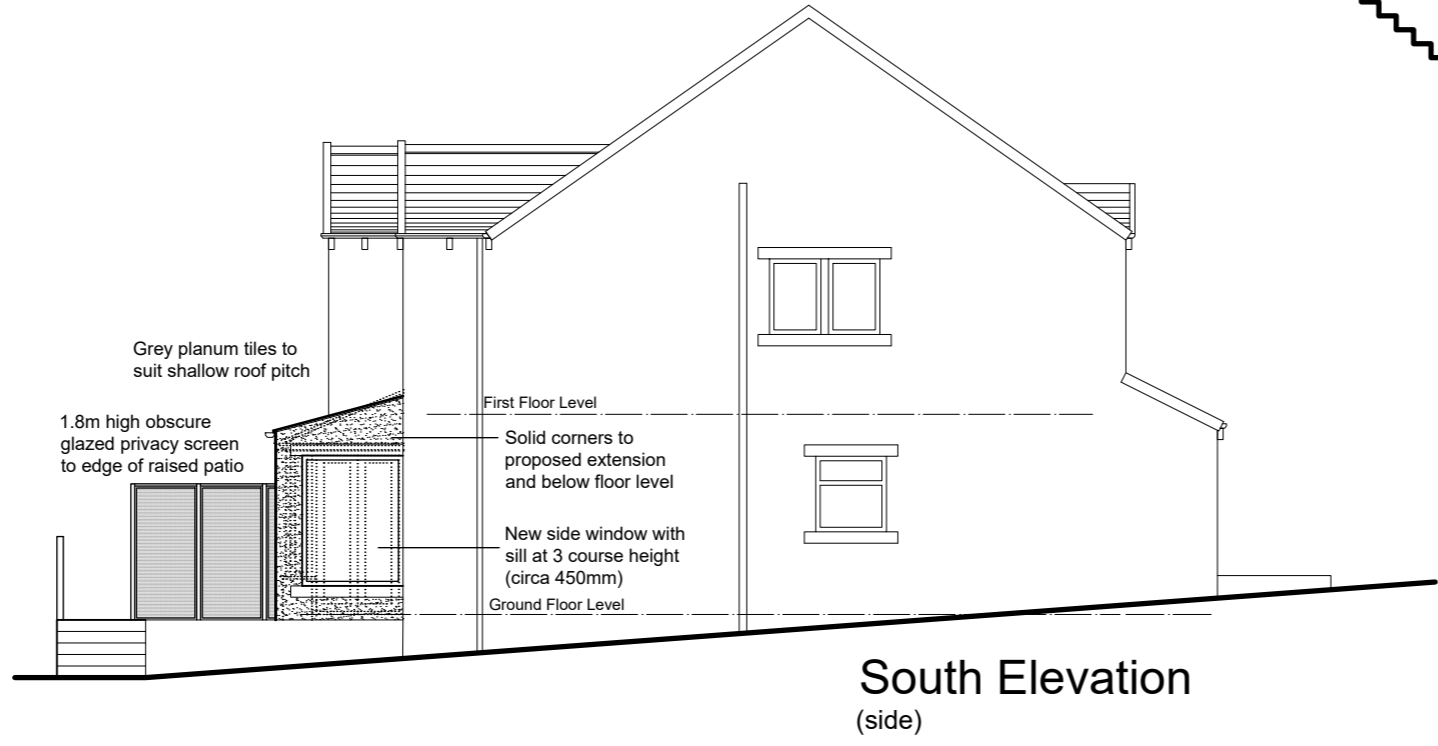
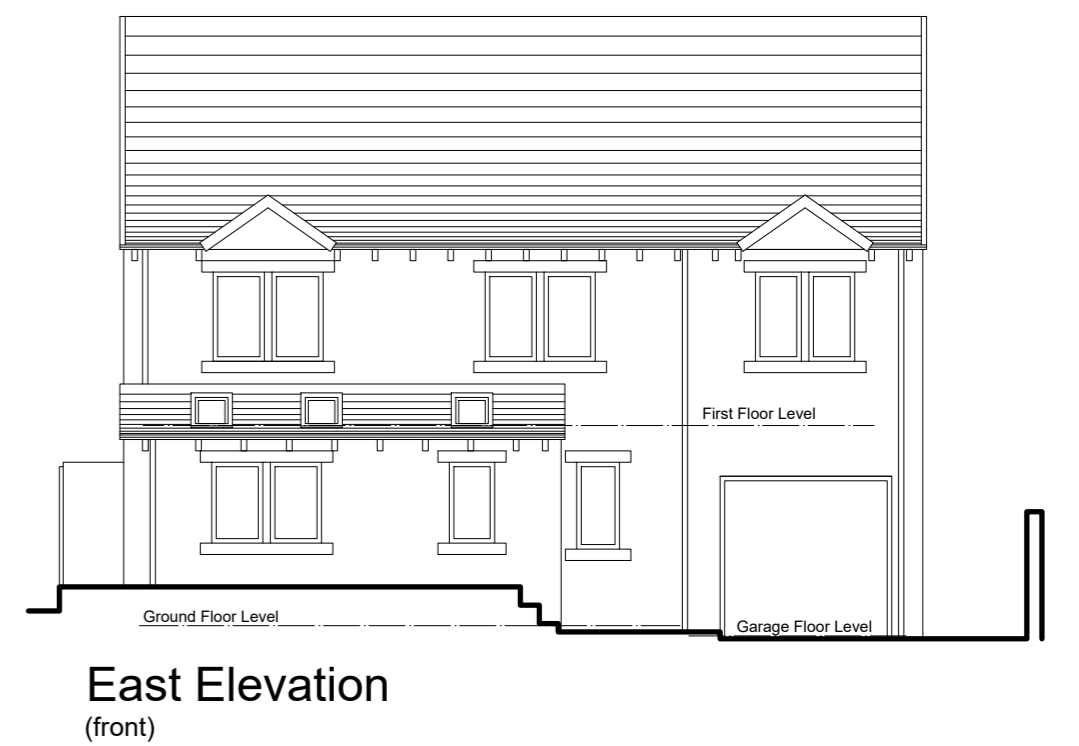
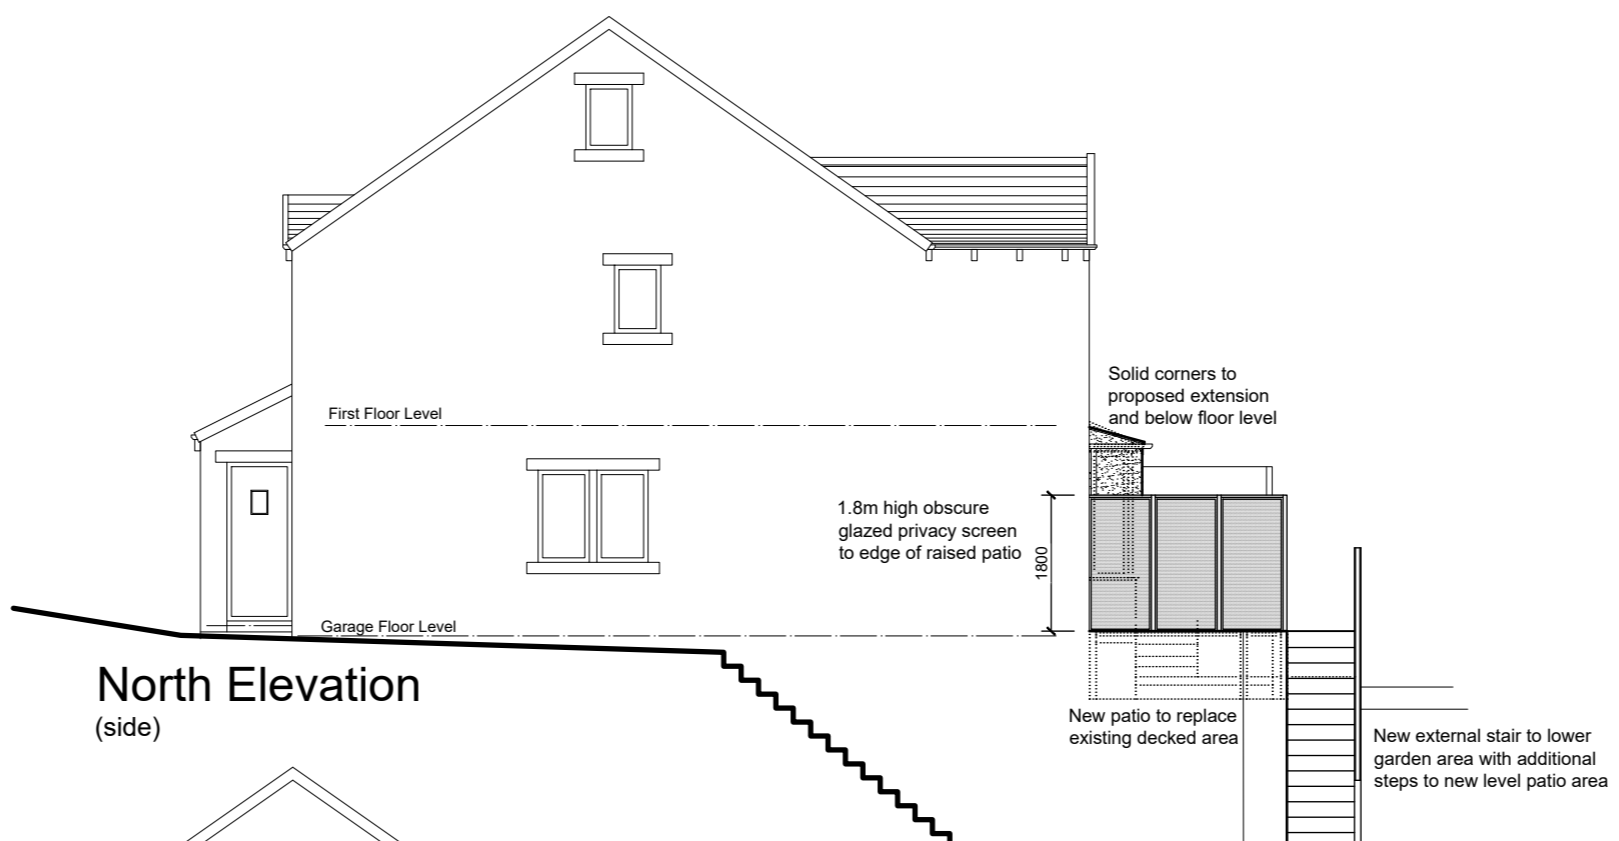


Ground Floor Plan

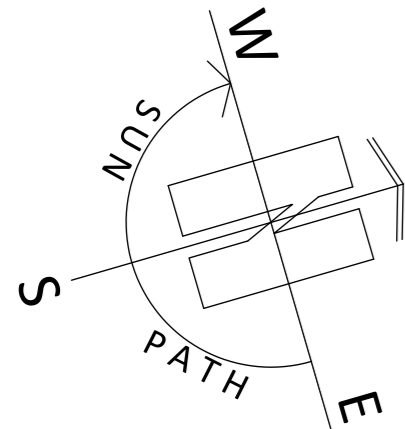

First Floor Plan

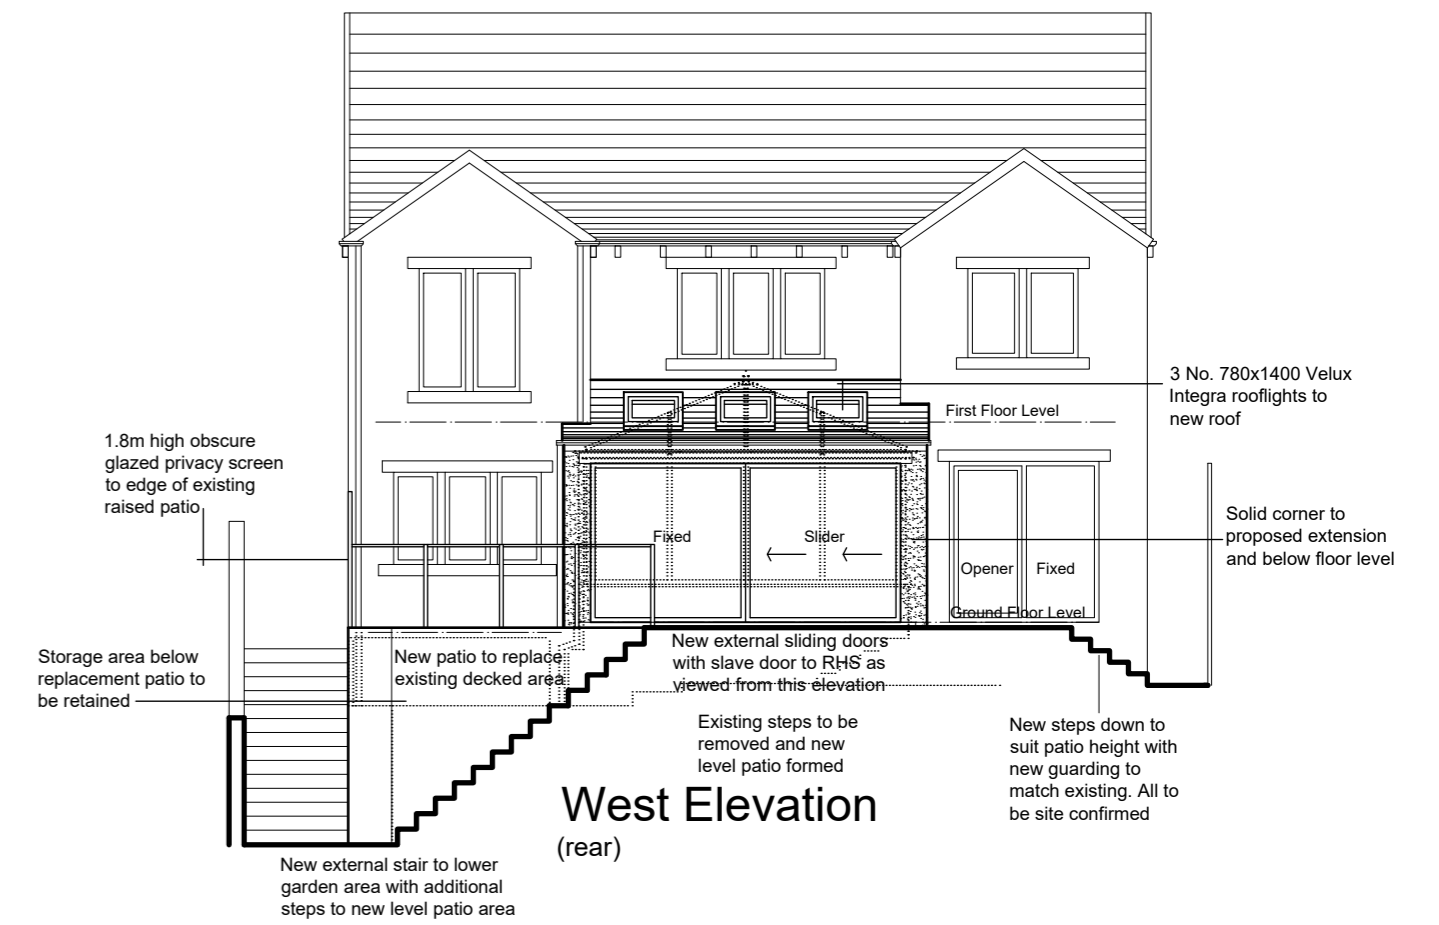

PAUL MATTHEWS ARCHITECTURAL Ltd

ARCHITECTURE | PLANNING | DESIGN

Malkin Farm  
Brow Lane  
Holmfirth  
HD9 2RJ  
07946872499  
paul@paulmatthewsarchitectural.co.uk  
www.paulmatthewsarchitectural.co.uk

Company Registration Number: 09898149 - Company Registered in England and Wales

Project  
Removal of Conservatory and Erection of Replacement Single Storey Rear Extension, Alterations to Patio and External Steps and associated alterations to dwelling at, 24 Broad Oak, Linthwaite, Huddersfield HD7 5TE

Client  
Mr & Mrs C Sykes

Drawing Title/Issue  
General Arrangement as Proposed

scale 1:100  
date 12/2024  
sheet size A2  
dwg. no. 24/1109/04d